


TOWNSHIP 141 N  
OF THE 5th R  
IN CASS CO

O T T E R

B A Y

O F

W O M A N L A N E

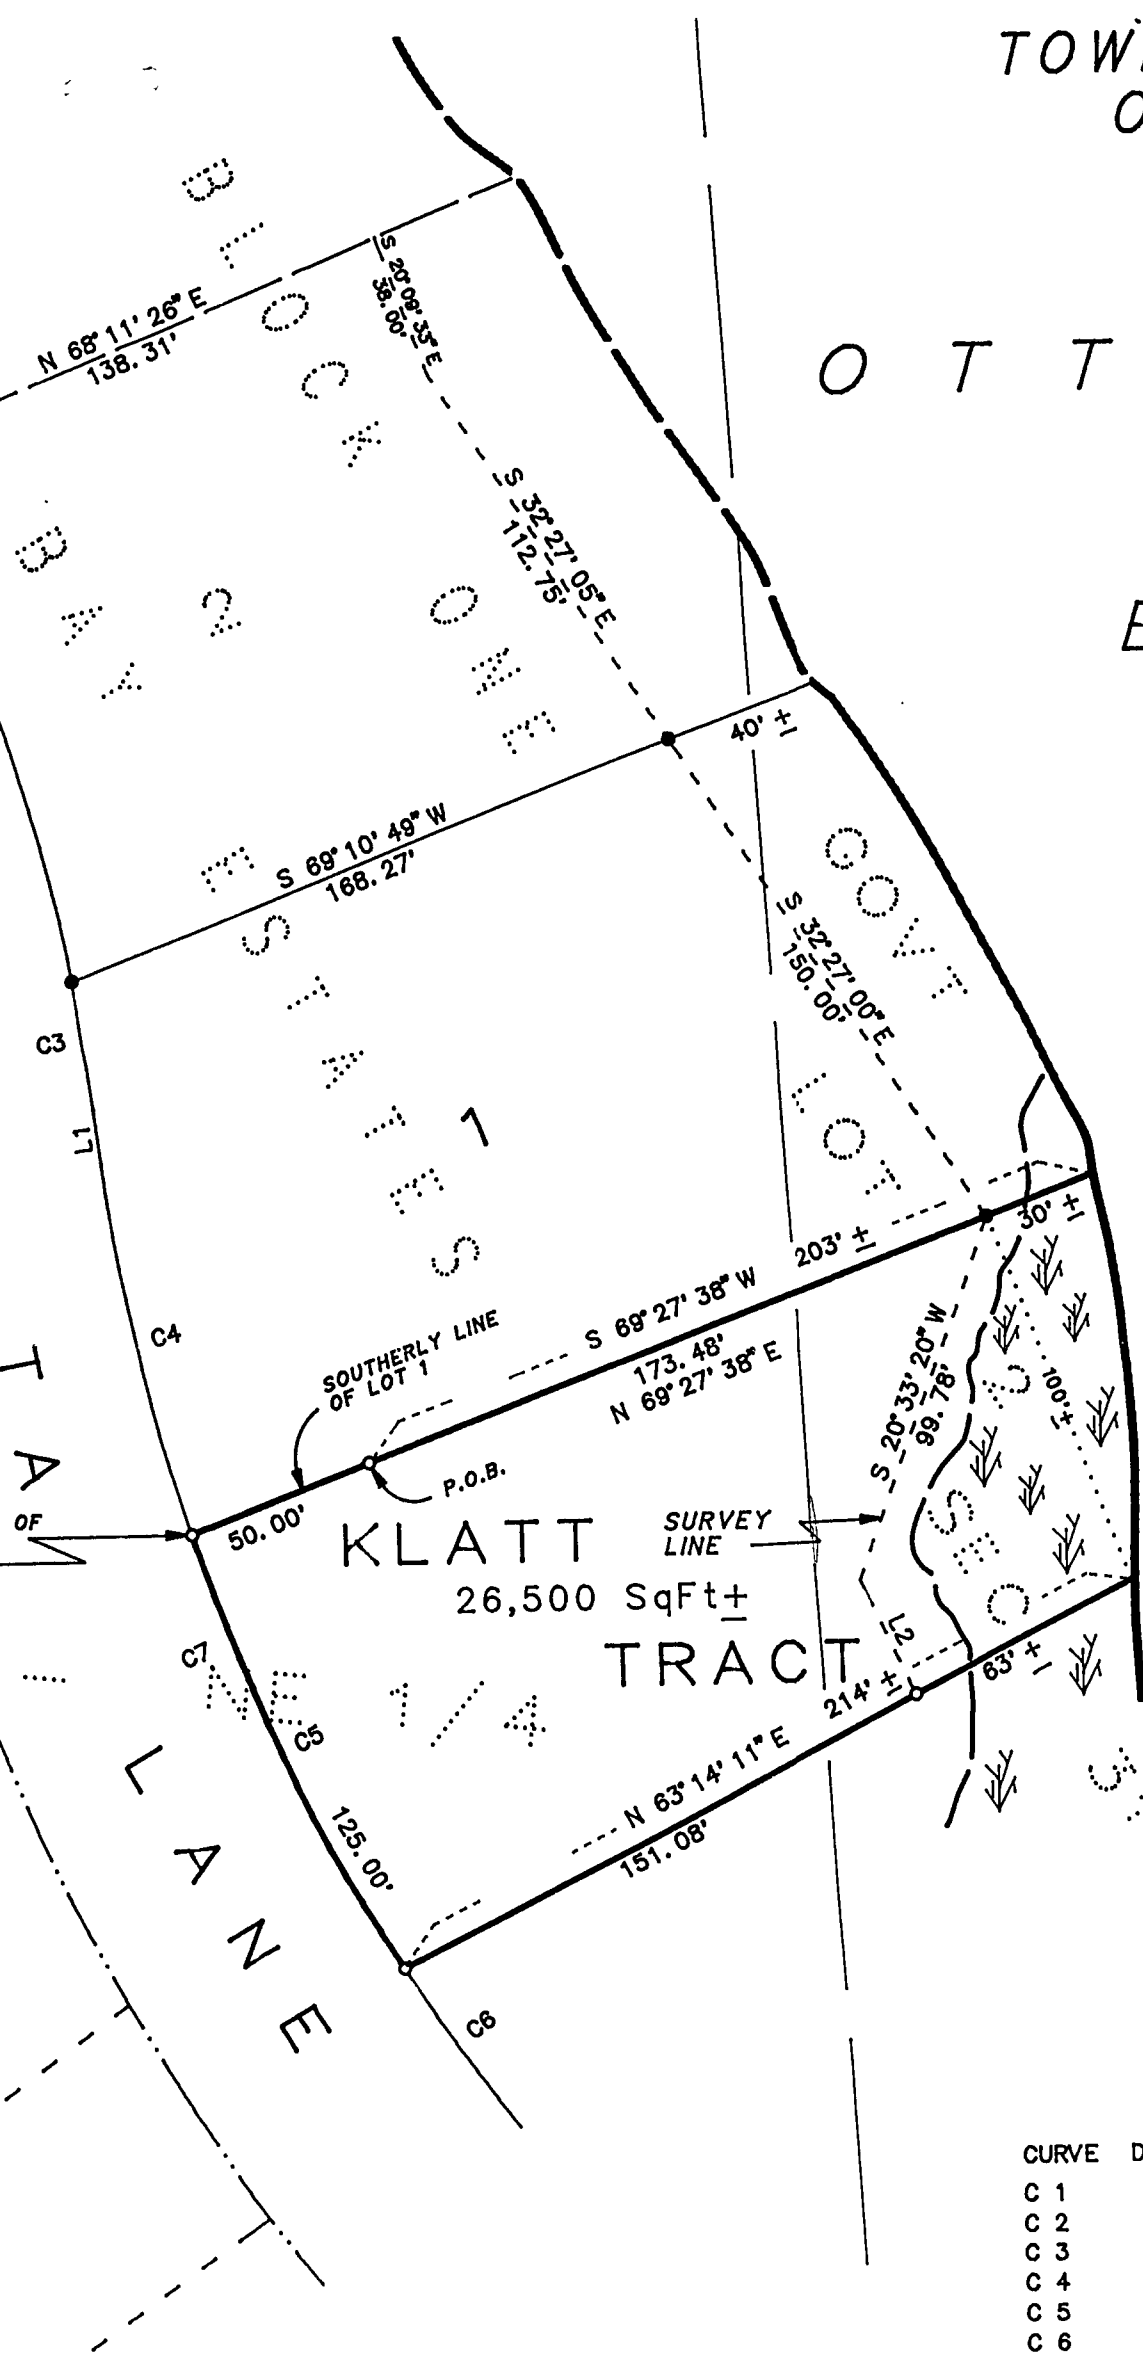

0 2  
SCALE  
ONE METER = 3  
1 FOOT

AMI SUR  
HC 74 BOX 1820, I  
PHONE: OFFICE (21

INITIAL BE/  
● DENOTES  
○ DENOTES  
y (stamped)  
↓ DENOTES

LINE BEARING  
L 1 S 06° 56' 00"  
L 2 S 25° 00' 00"

CURVE	DELTA ANGLE	RADIUS	ARC
C 1	02° 53' 58"	568.61'	28
C 2	14° 46' 38"	568.61'	146
C 3	03° 28' 28"	568.61'	34
C 4	11° 13' 52"	505.63'	99
C 5	14° 09' 50"	505.63'	125
C 6	05° 43' 42"	505.63'	50
C 7	31° 07' 24"	505.63'	274
C 8	18° 15' 06"	568.61'	181
C 9	21° 09' 04"	568.61'	208