


PLAT OF
JOHANN ESSOHN (68)

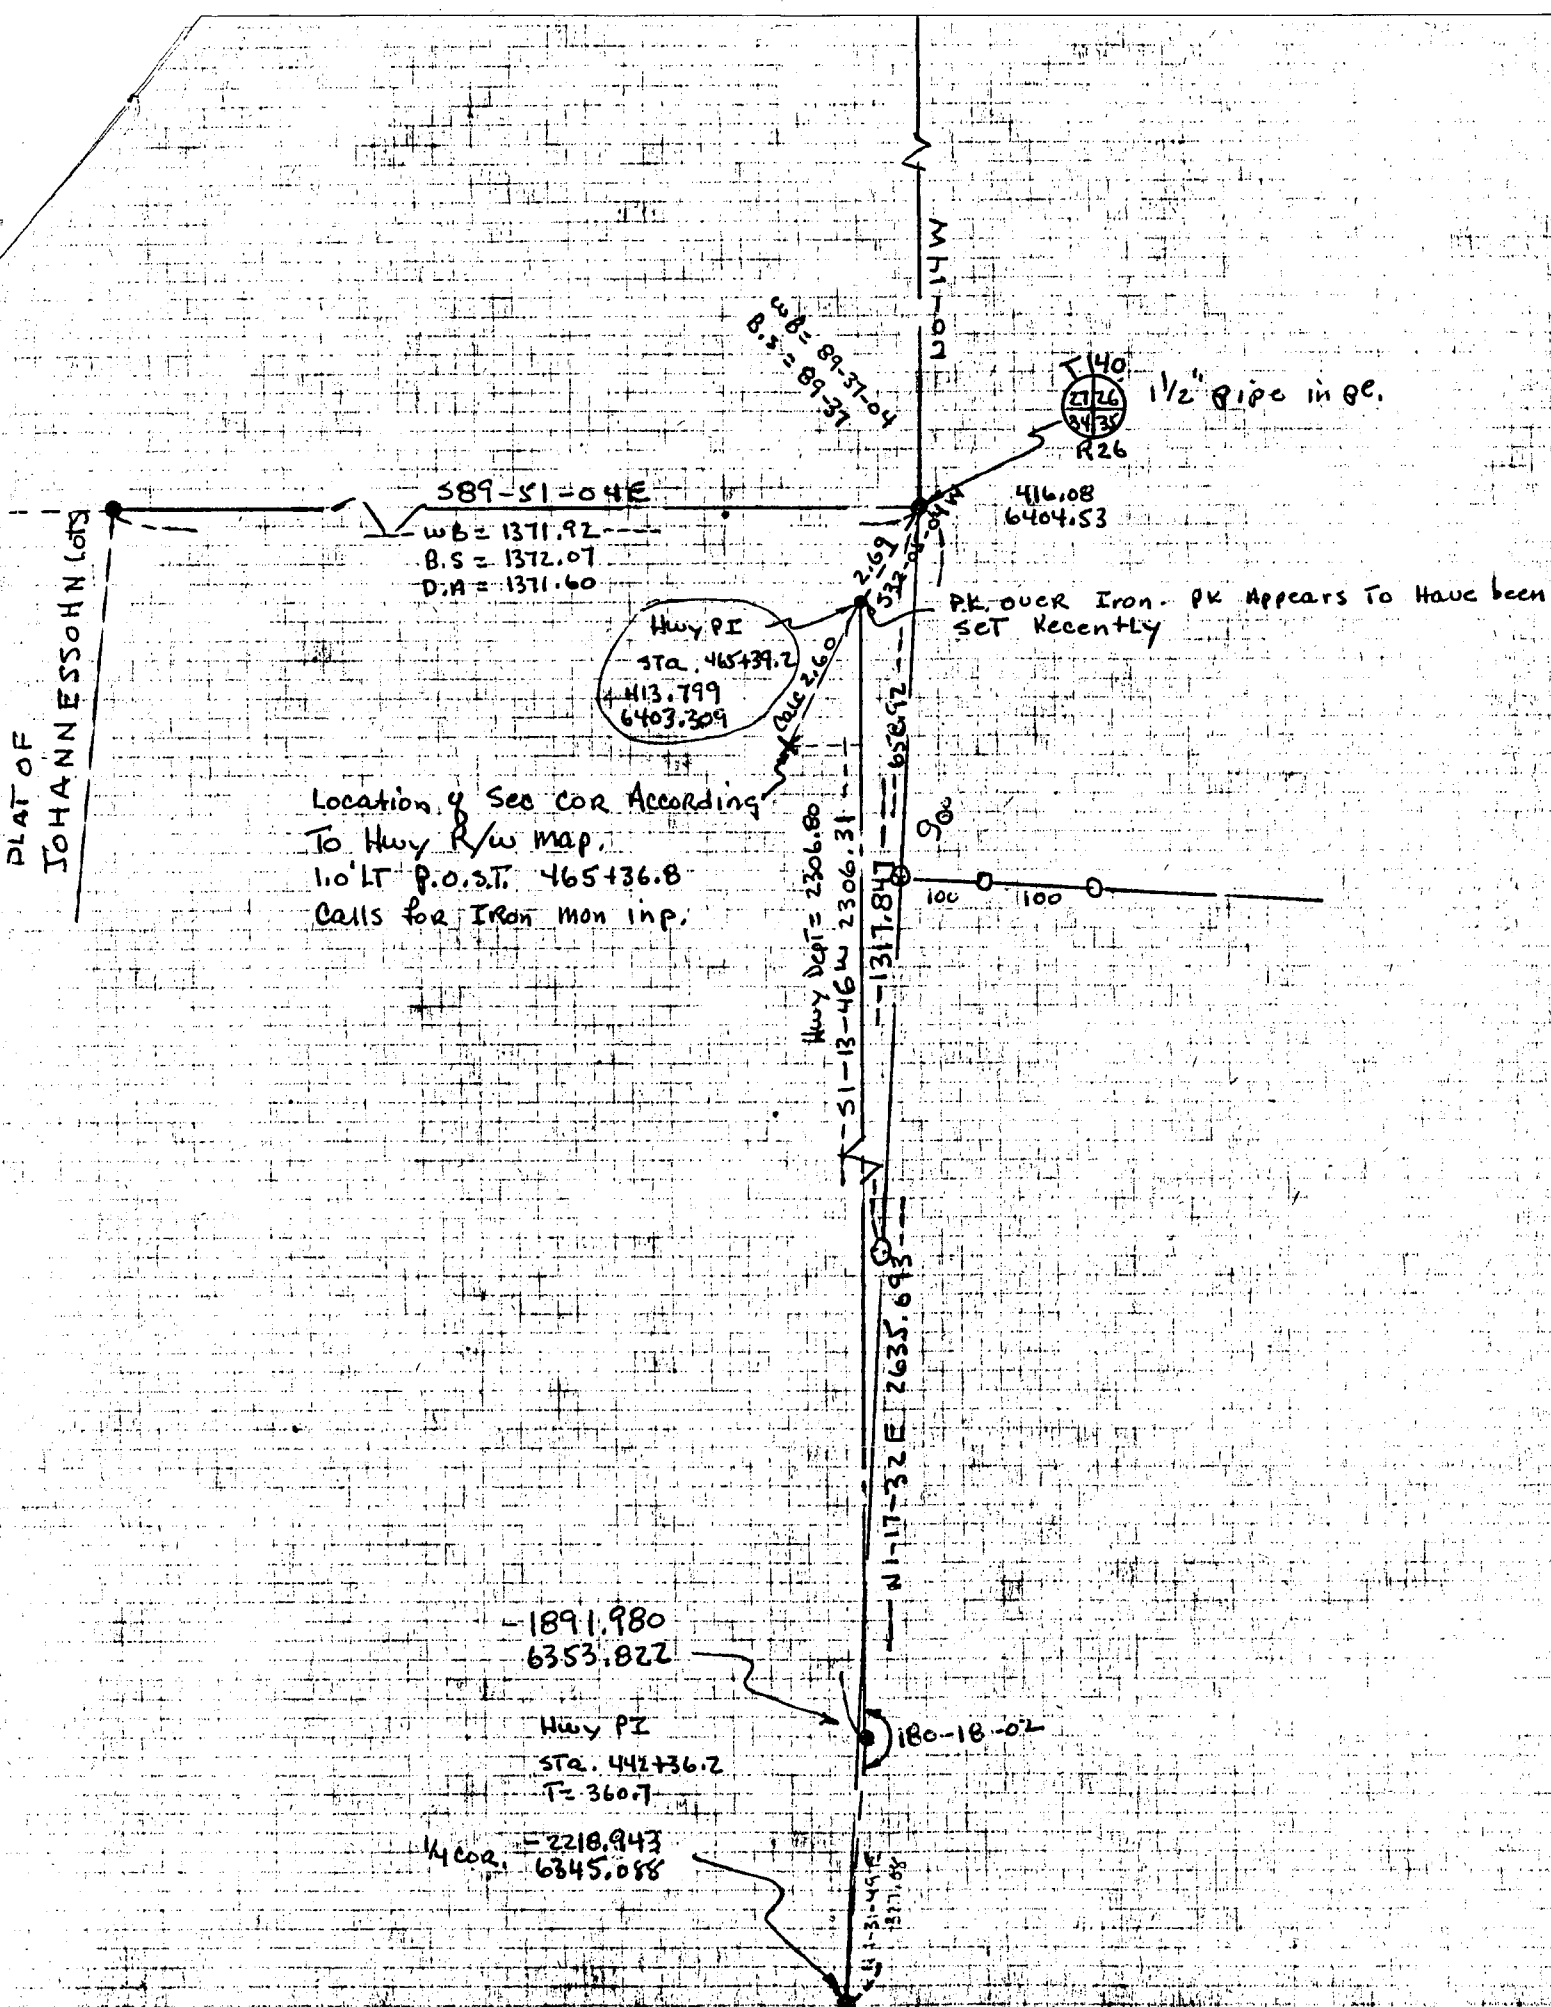

589-51-04E
 WB = 1371.92
 B.S = 1372.07
 D.H = 1371.60

Hwy PI
 STA. 465+39.2
 +N13.799
 6403.309

Location of See cor According
 To Hwy R/W map.
 110' LT P.O.S.T. 465+36.8
 Calls for Iron mon in p.




1/2" pipe in pc.

416.08
 6404.53

PK over Iron - PK Appears To Have been
 SET Recently

Hwy Dept = 2306.80
 Hwy 13-46 W 2306.31

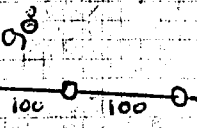

1891.980
 6353.822

Hwy PI
 STA. 442+36.2
 T = 360.7

1/4 cor. = 2218.943
 6345.088

180-18-02
 180-17-32 E 2635.693

180-18-02
 180-17-32 E 2635.693