


**PLAT OF SURVEY**

GOV'T. LOT 5, SEC. 31, T. 139 N., R. 30 W. AND  
PART OF GOV'T. LOT 4, SEC. 6, T. 138 N., R. 30 W.  
CASS COUNTY, MINN.

*Powers*

PINE MOUNTAIN LAKE

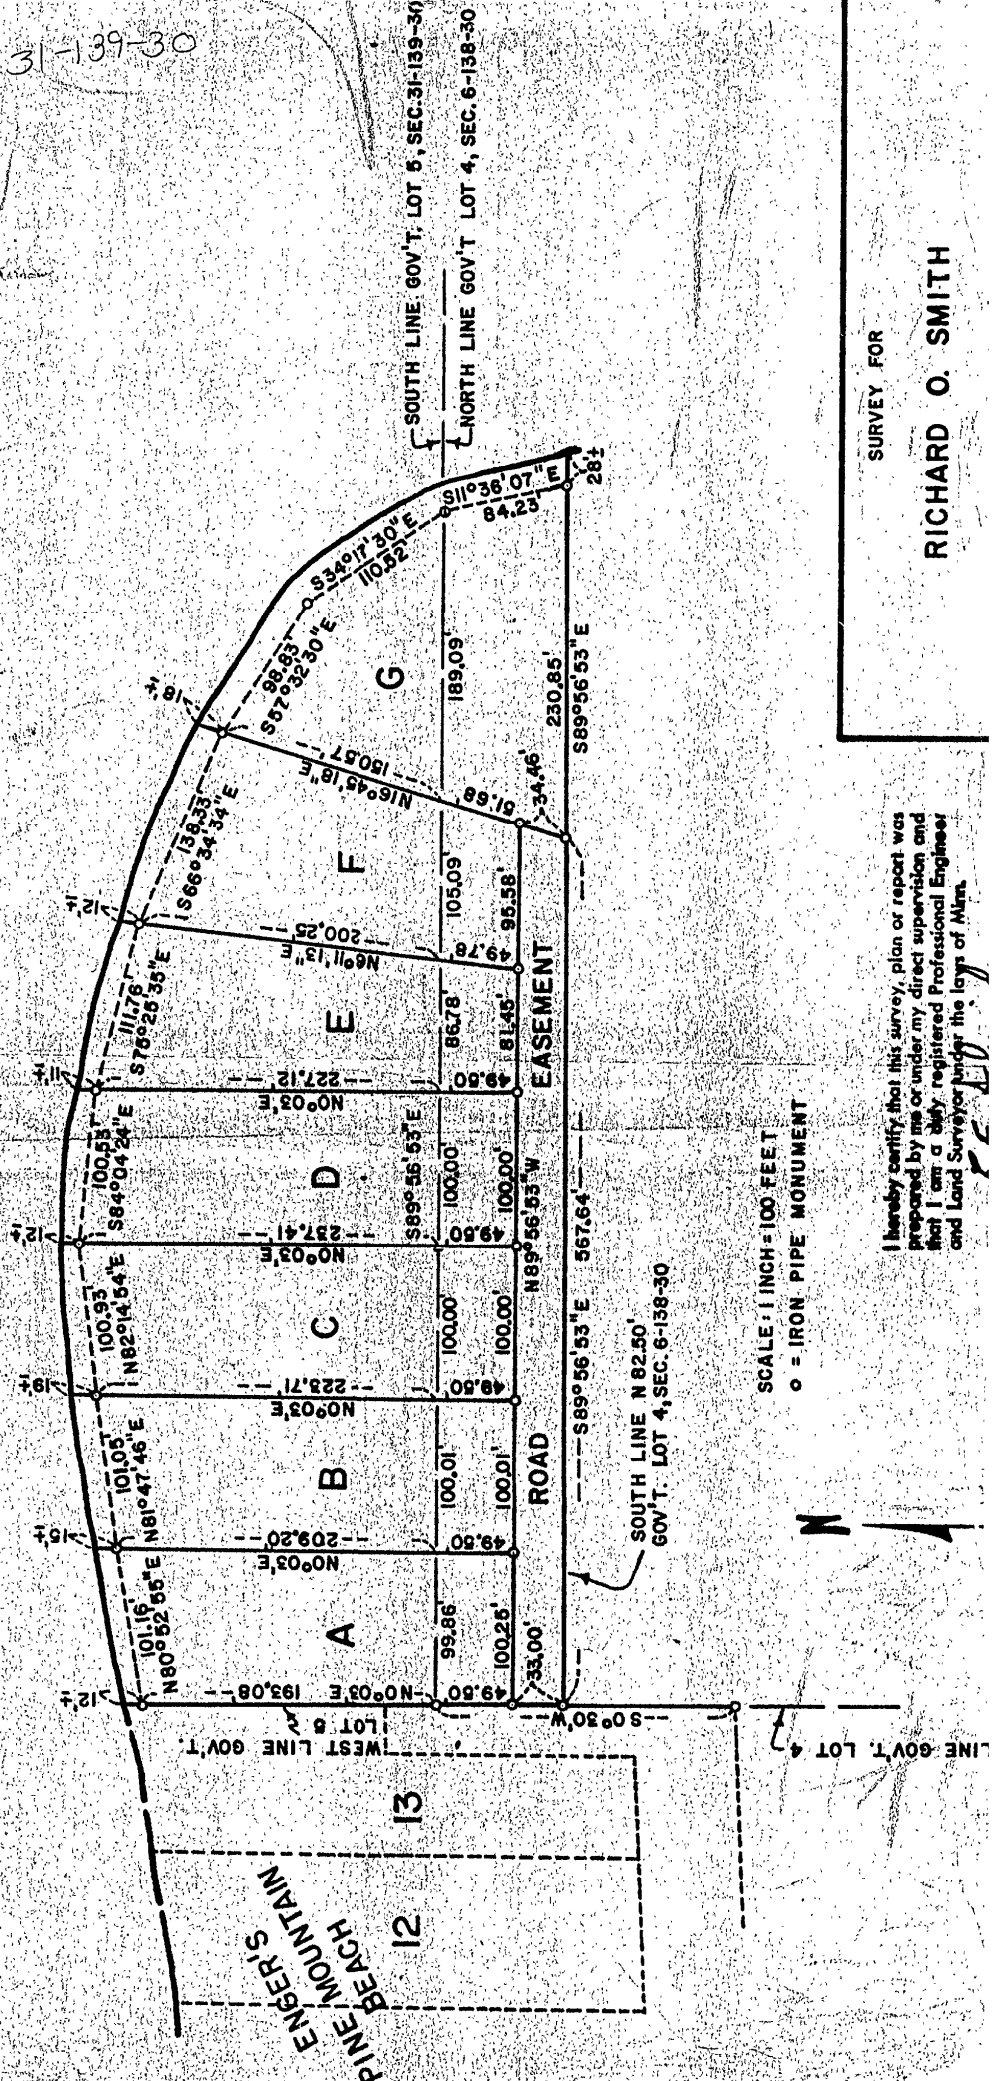

SCALE: 1 INCH = 100 FEET

o = IRON PIPE MONUMENT

I hereby certify that this survey, plan or report was prepared by me or under my direct supervision and that I am a duly registered Professional Engineer and Land Surveyor under the laws of Minn.

SURVEY FOR

RICHARD O. SMITH

31-139-30

WEST LINE GOV'T. LOT 5, SEC. 31, T. 139 N., R. 30 W.

SOUTH LINE GOV'T. LOT 5, SEC. 31, T. 139 N., R. 30 W.

NORTH LINE GOV'T. LOT 4, SEC. 6, T. 138 N., R. 30 W.

SOUTH LINE GOV'T. LOT 4, SEC. 6, T. 138 N., R. 30 W.

WEST LINE GOV'T. LOT 4, SEC. 6, T. 138 N., R. 30 W.

SOUTH LINE GOV'T. LOT 4, SEC. 6, T. 138 N., R. 30 W.