


PLAT OF SURVEY OF PART OF GOV'T LOT 8, SEC 9-139-26

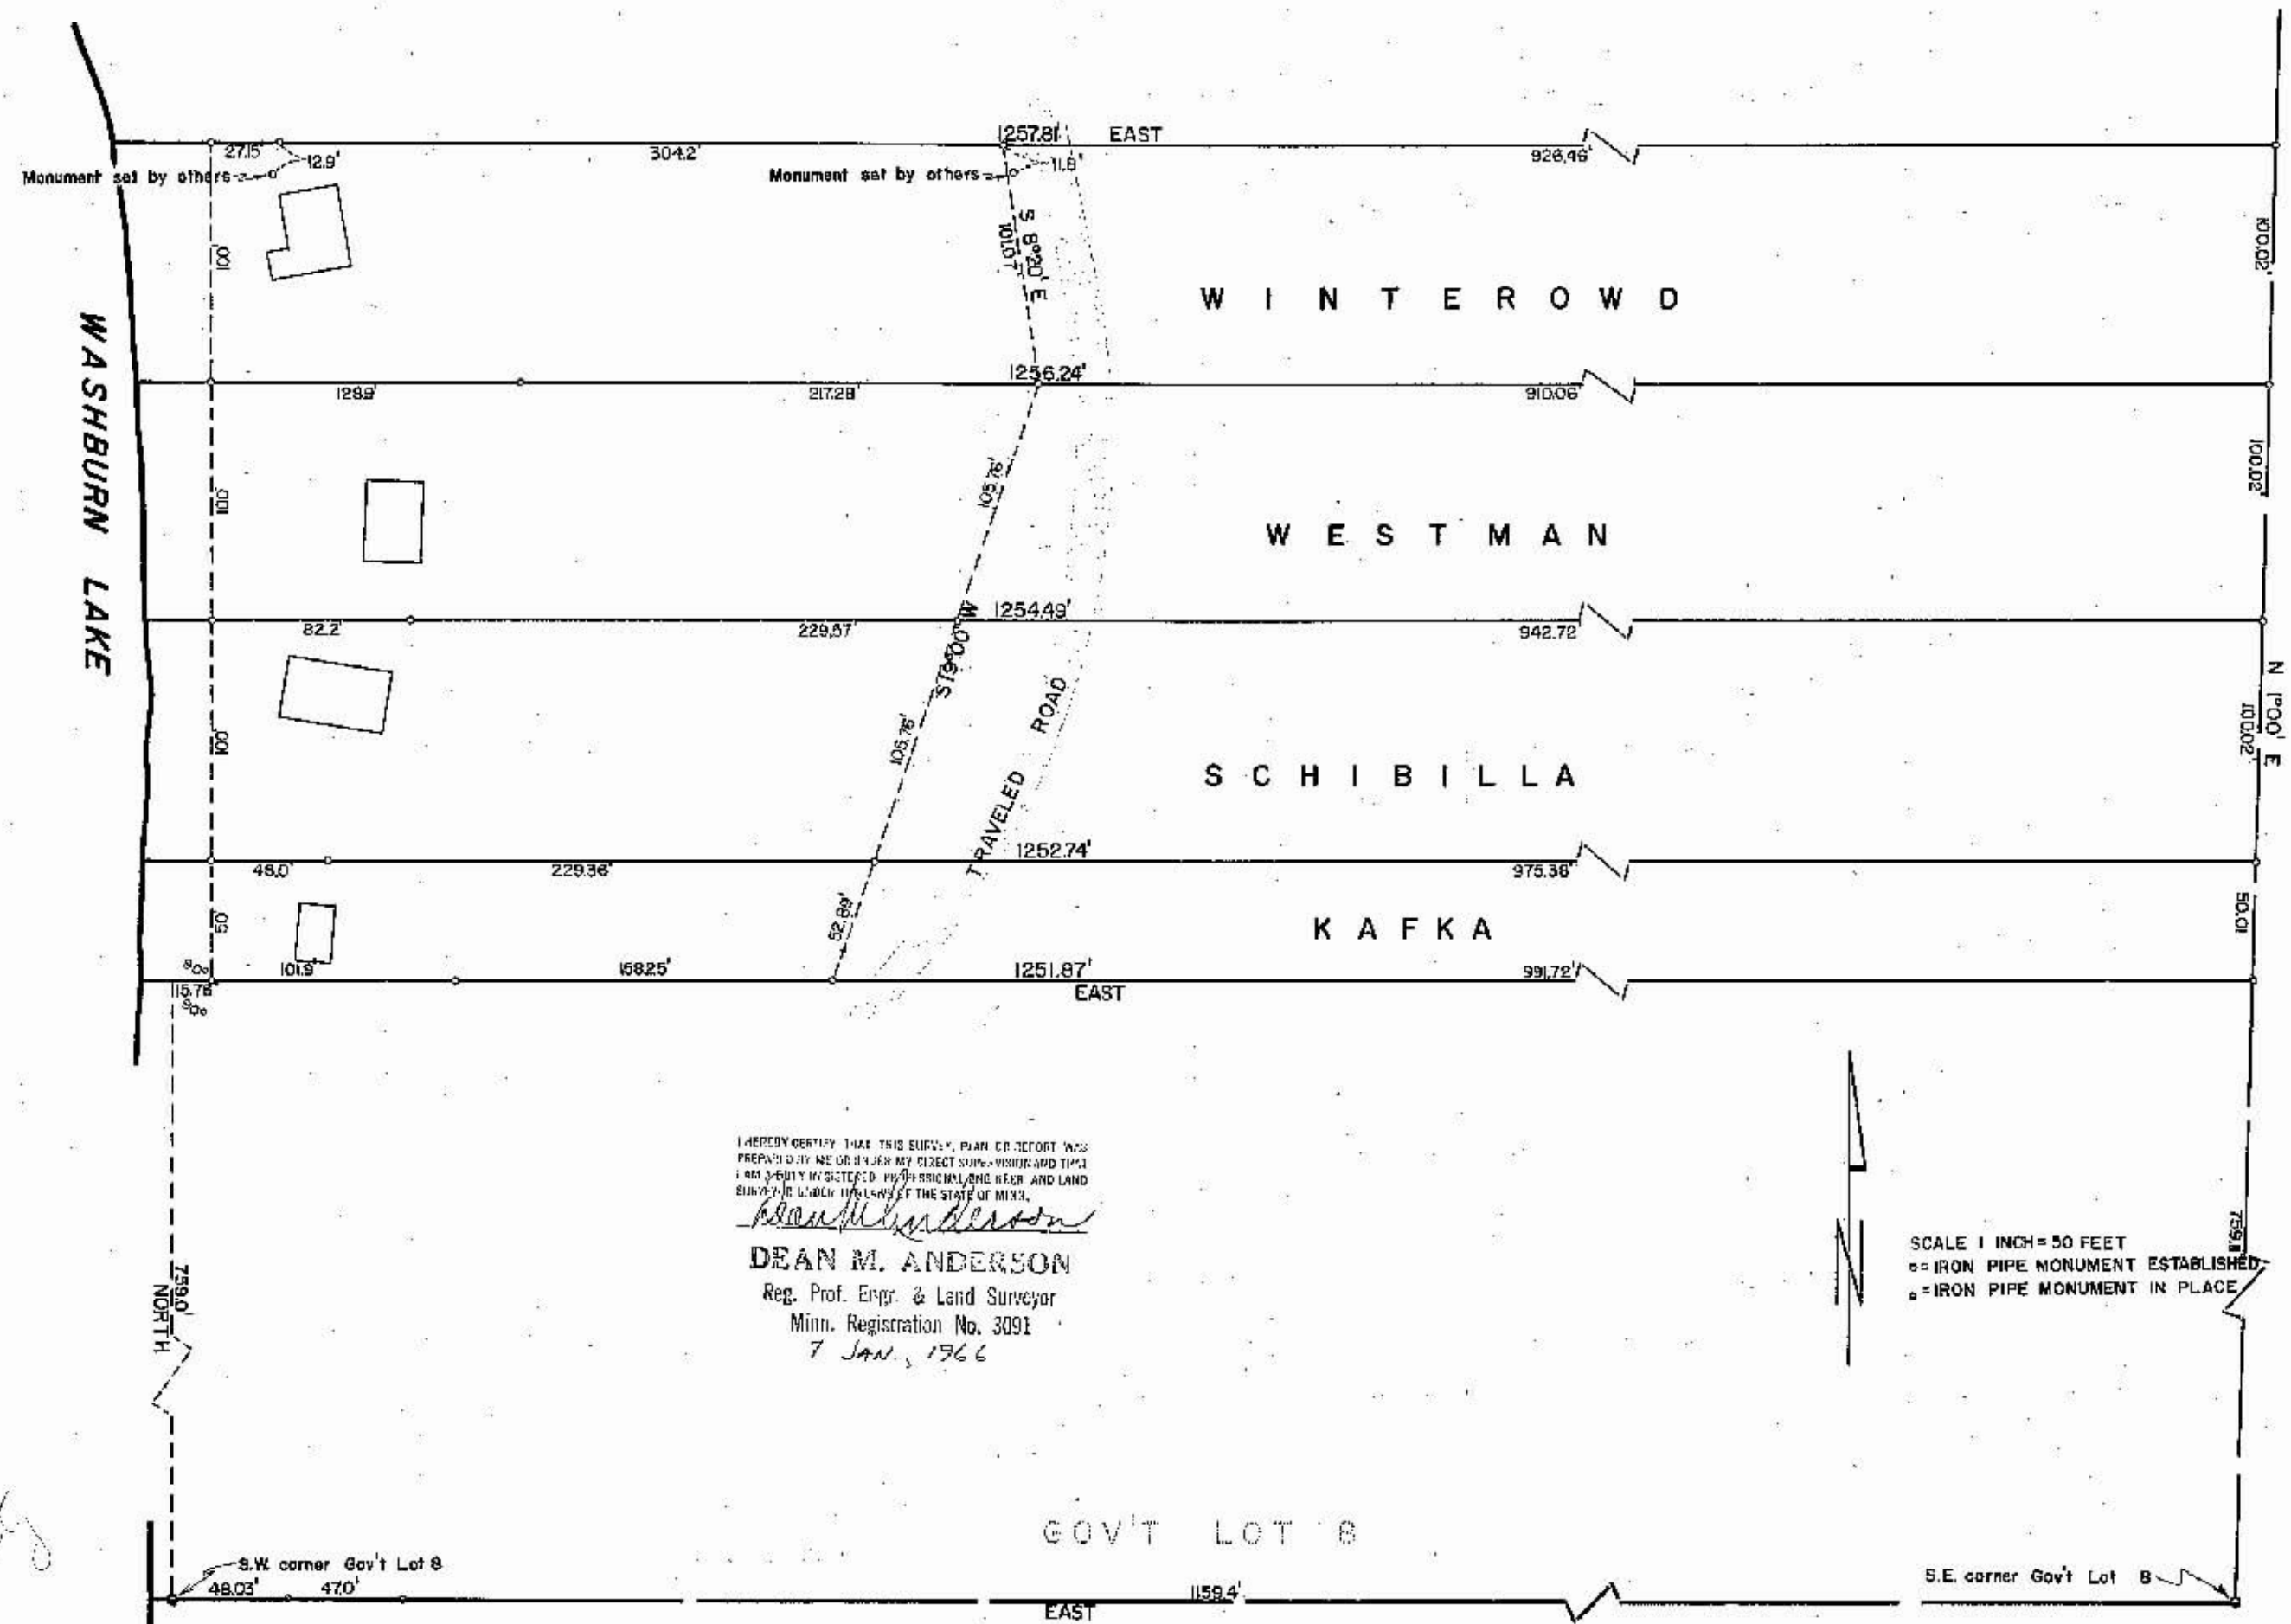

I HEREBY CERTIFY THAT THIS SURVEY, PLAN OR REPORT WAS PREPARED BY ME OR UNDER MY DIRECT SUPERVISION AND THAT I AM A duly LICENSED PROFESSIONAL ENGINEER AND LAND SURVEYOR UNDER THE LAWS OF THE STATE OF MINN.

Dean M. Anderson

DEAN M. ANDERSON
Reg. Prof. Engr. & Land Surveyor
Minn. Registration No. 3091
7 JAN. 1966

SCALE 1 INCH = 50 FEET
 ○ = IRON PIPE MONUMENT ESTABLISHED
 ◐ = IRON PIPE MONUMENT IN PLACE

GOV'T LOT 8
 EAST 1159.4'
 GOV'T LOT 7

Handwritten note: Washburn Lake