


Certificate of Survey for:


CASS COUNTY LAND DEPARTMENT

Lot 9, Block 10, Cass Lake
Section 15, T. 145 N., R. 31 W.

2nd Street

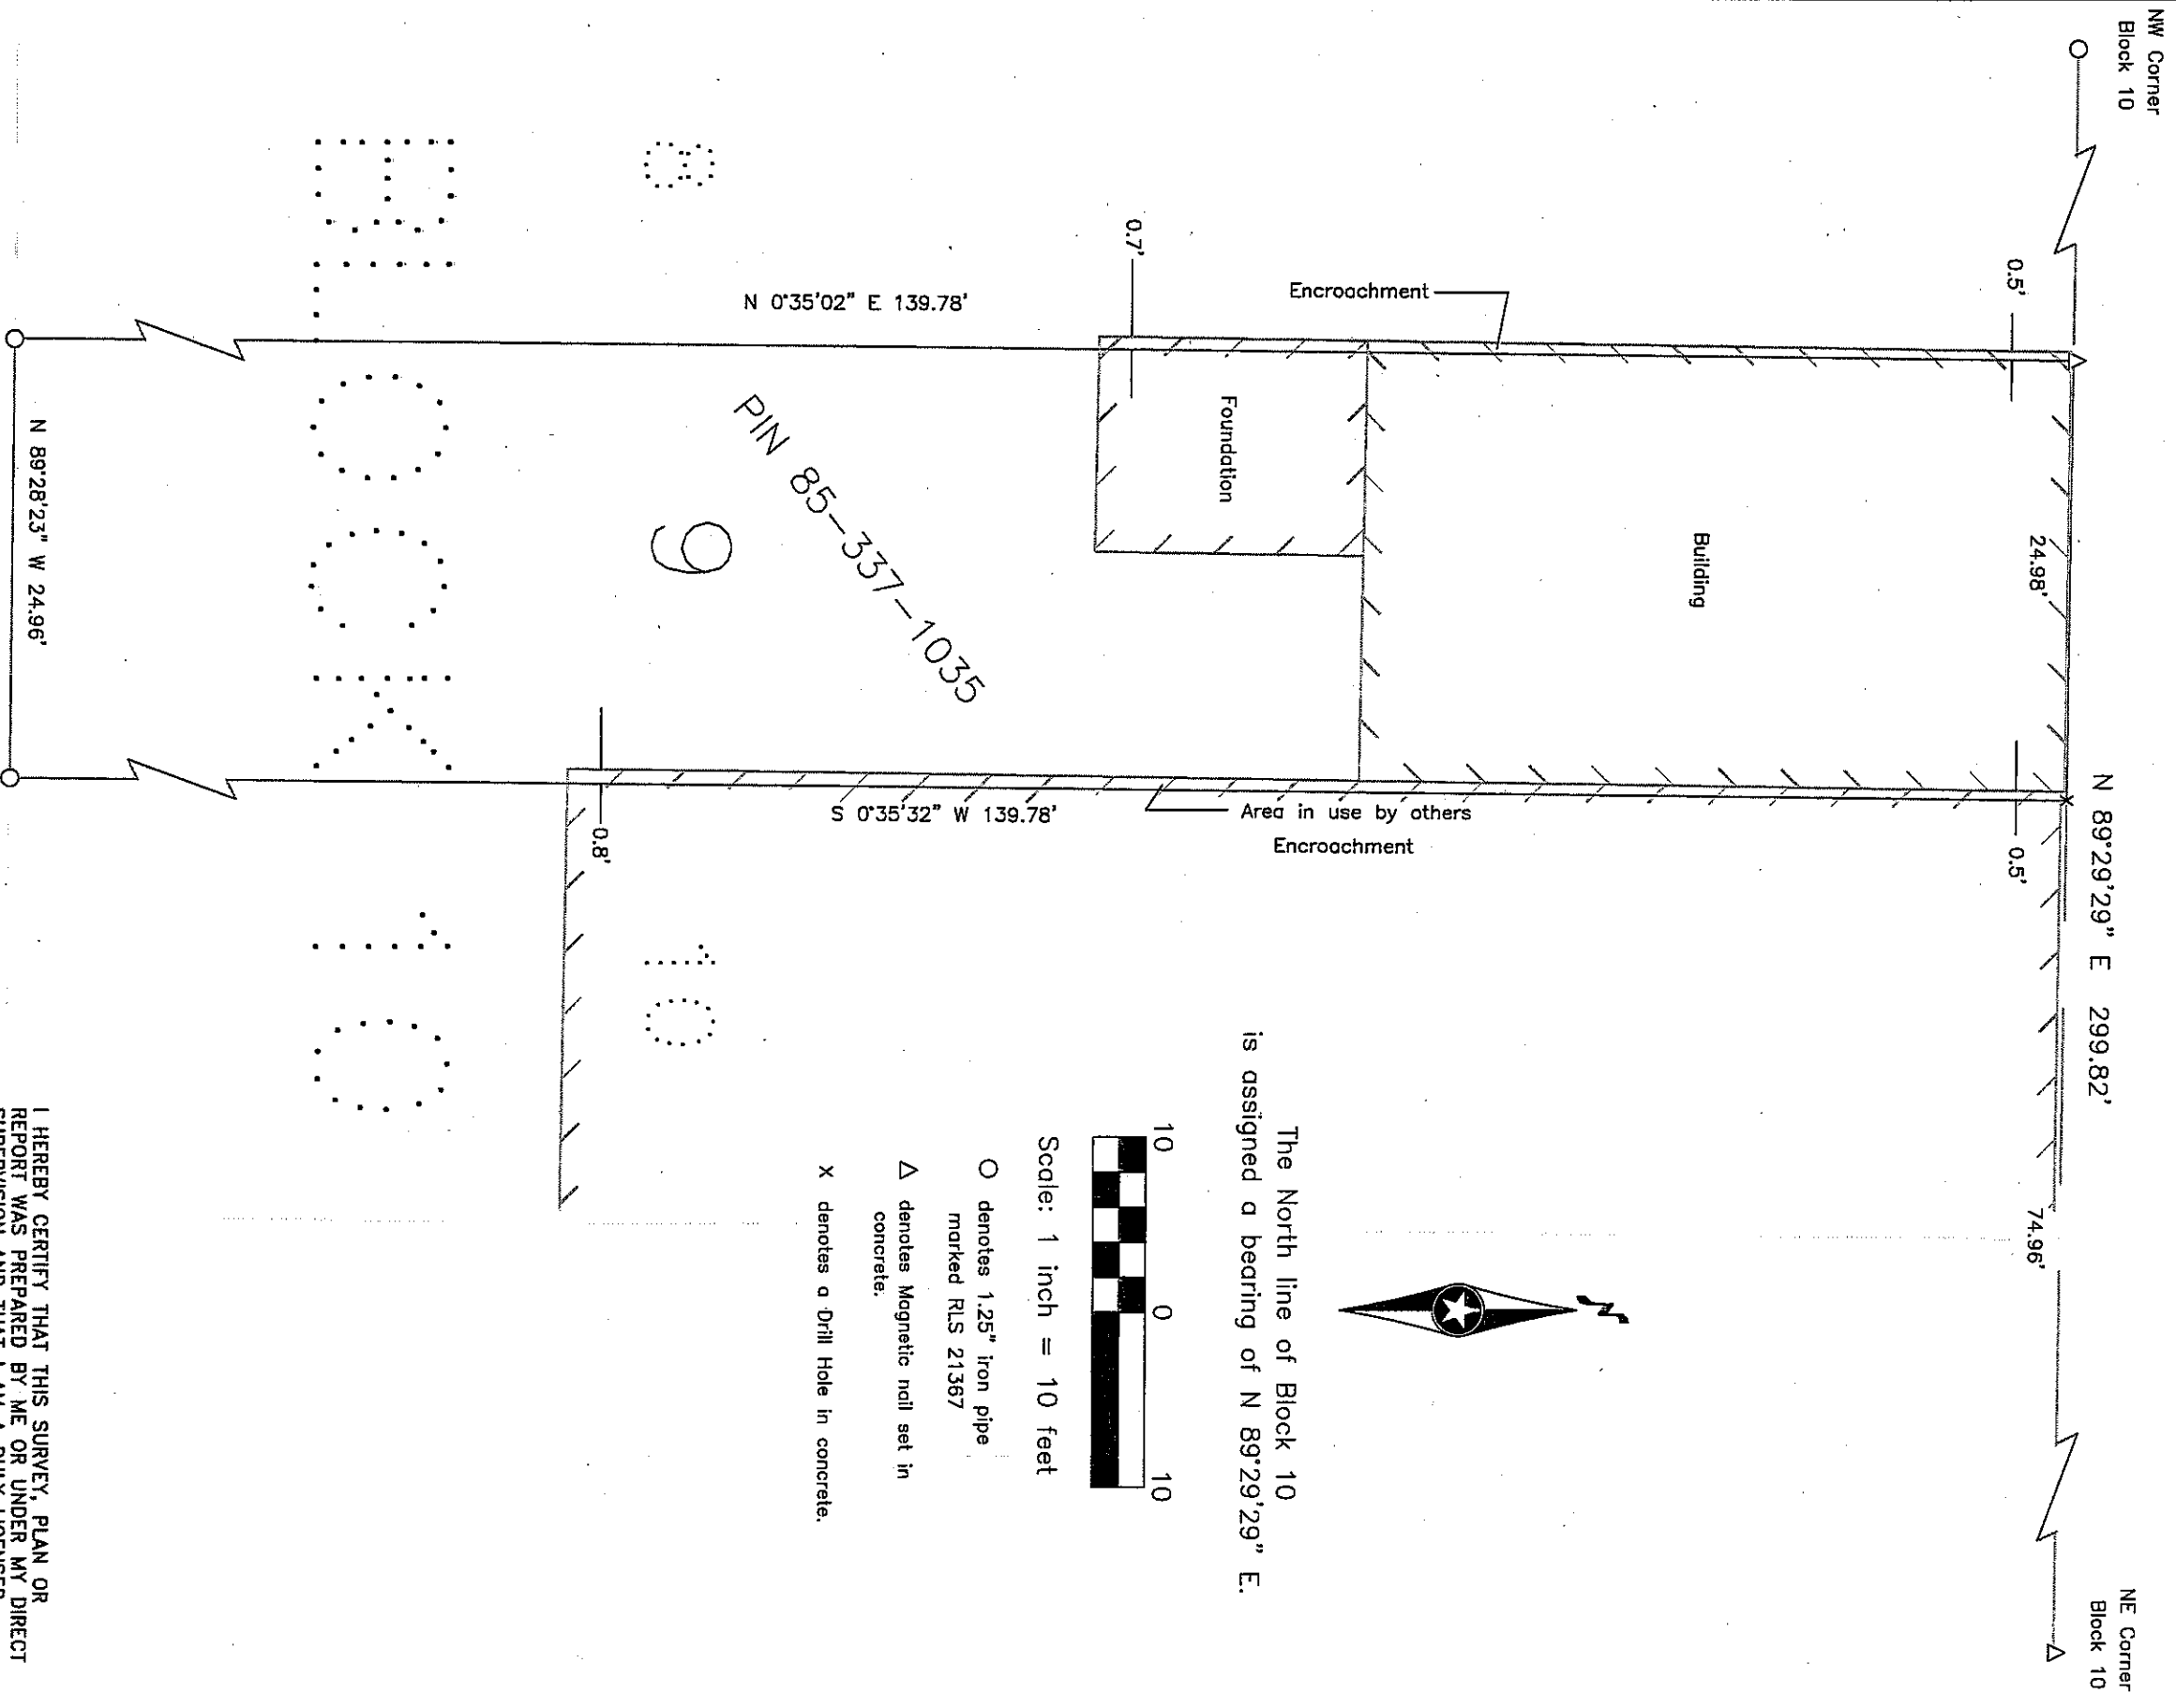

The North line of Block 10
is assigned a bearing of $N 89^{\circ}29'29'' E$.

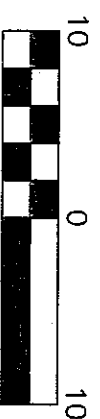

- denotes 1.25" iron pipe marked RLS 21367
- △ denotes Magnetic nail set in concrete.
- x denotes a Drill Hole in concrete.

CASS COUNTY SURVEYOR
8045 County Road 12 NW
Walker, MN 56484
(218)547-1211 (117)

Alley

I HEREBY CERTIFY THAT THIS SURVEY, PLAN OR REPORT WAS PREPARED BY ME OR UNDER MY DIRECT SUPERVISION AND THAT I AM A DULY LICENSED LAND SURVEYOR UNDER THE LAWS OF THE STATE OF MINNESOTA.

Terry L. Freeman, MN LIC. NO. 21367

11/29/14
DATE

#2014.015