
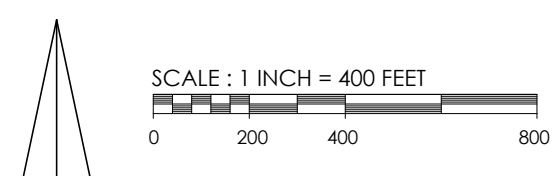


CERTIFICATE OF SURVEY
 PART OF SEC. 7 AND PART OF SEC. 18,
 BOTH IN TWP. 136, RGE. 31
 CASS COUNTY, MINNESOTA

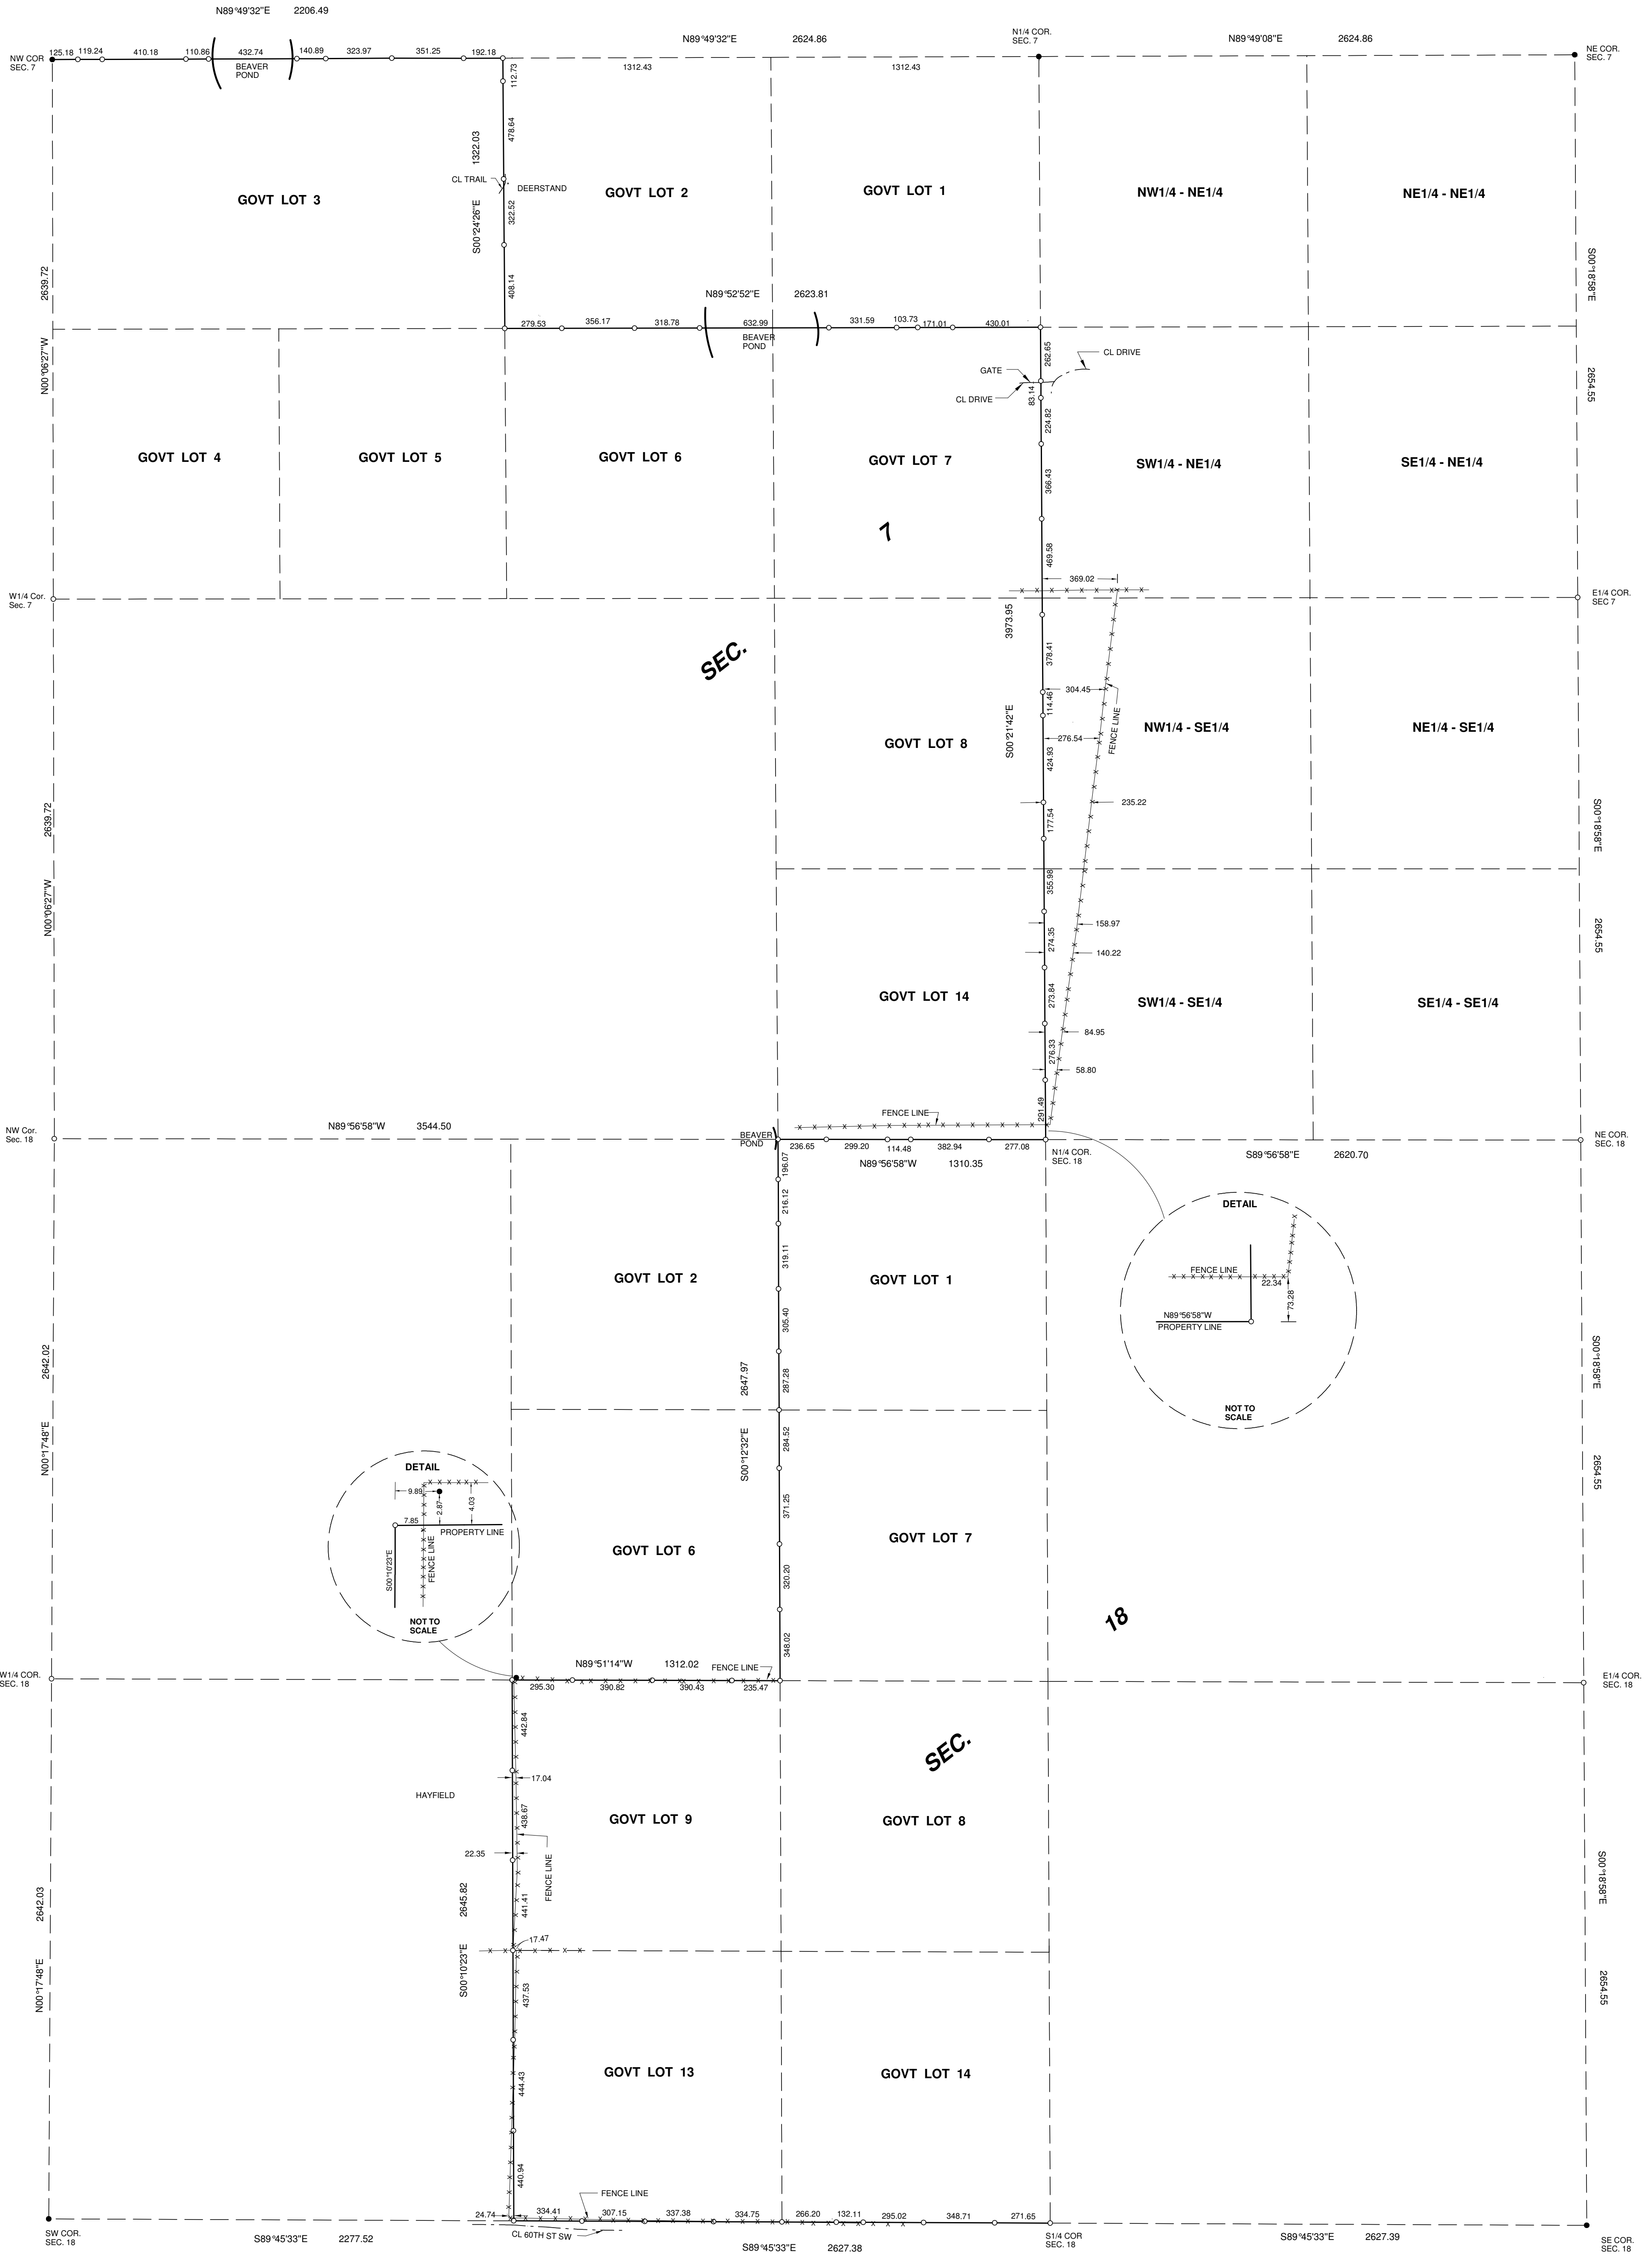

- FOUND IRON MONUMENT
 - 3/8 INCH DIA. RE-ROD WITH RLS CAP NO. 17774 ESTABLISHED
- DATUM IS CASS COUNTY COORDINATE SYSTEM (SOUTH ZONE)

MARVIN KOHOUT
 REGISTERED LAND SURVEYOR
 PO BOX 384
 AITKIN, MN 56431-0384
 1-218-927-5452

I HEREBY CERTIFY THAT THIS SURVEY PLAN OR REPORT WAS PREPARED BY ME OR UNDER MY DIRECT SUPERVISION AND THAT I AM A DULY REGISTERED LAND SURVEYOR UNDER THE LAWS OF THE STATE OF MINNESOTA.

DATE _____ REG. NO. 17774