



# CERTIFICATE OF SURVEY

## SECTION 4, TOWNSHIP 140 NORTH, RANGE 25 WEST, CASS COUNTY, MINNESOTA

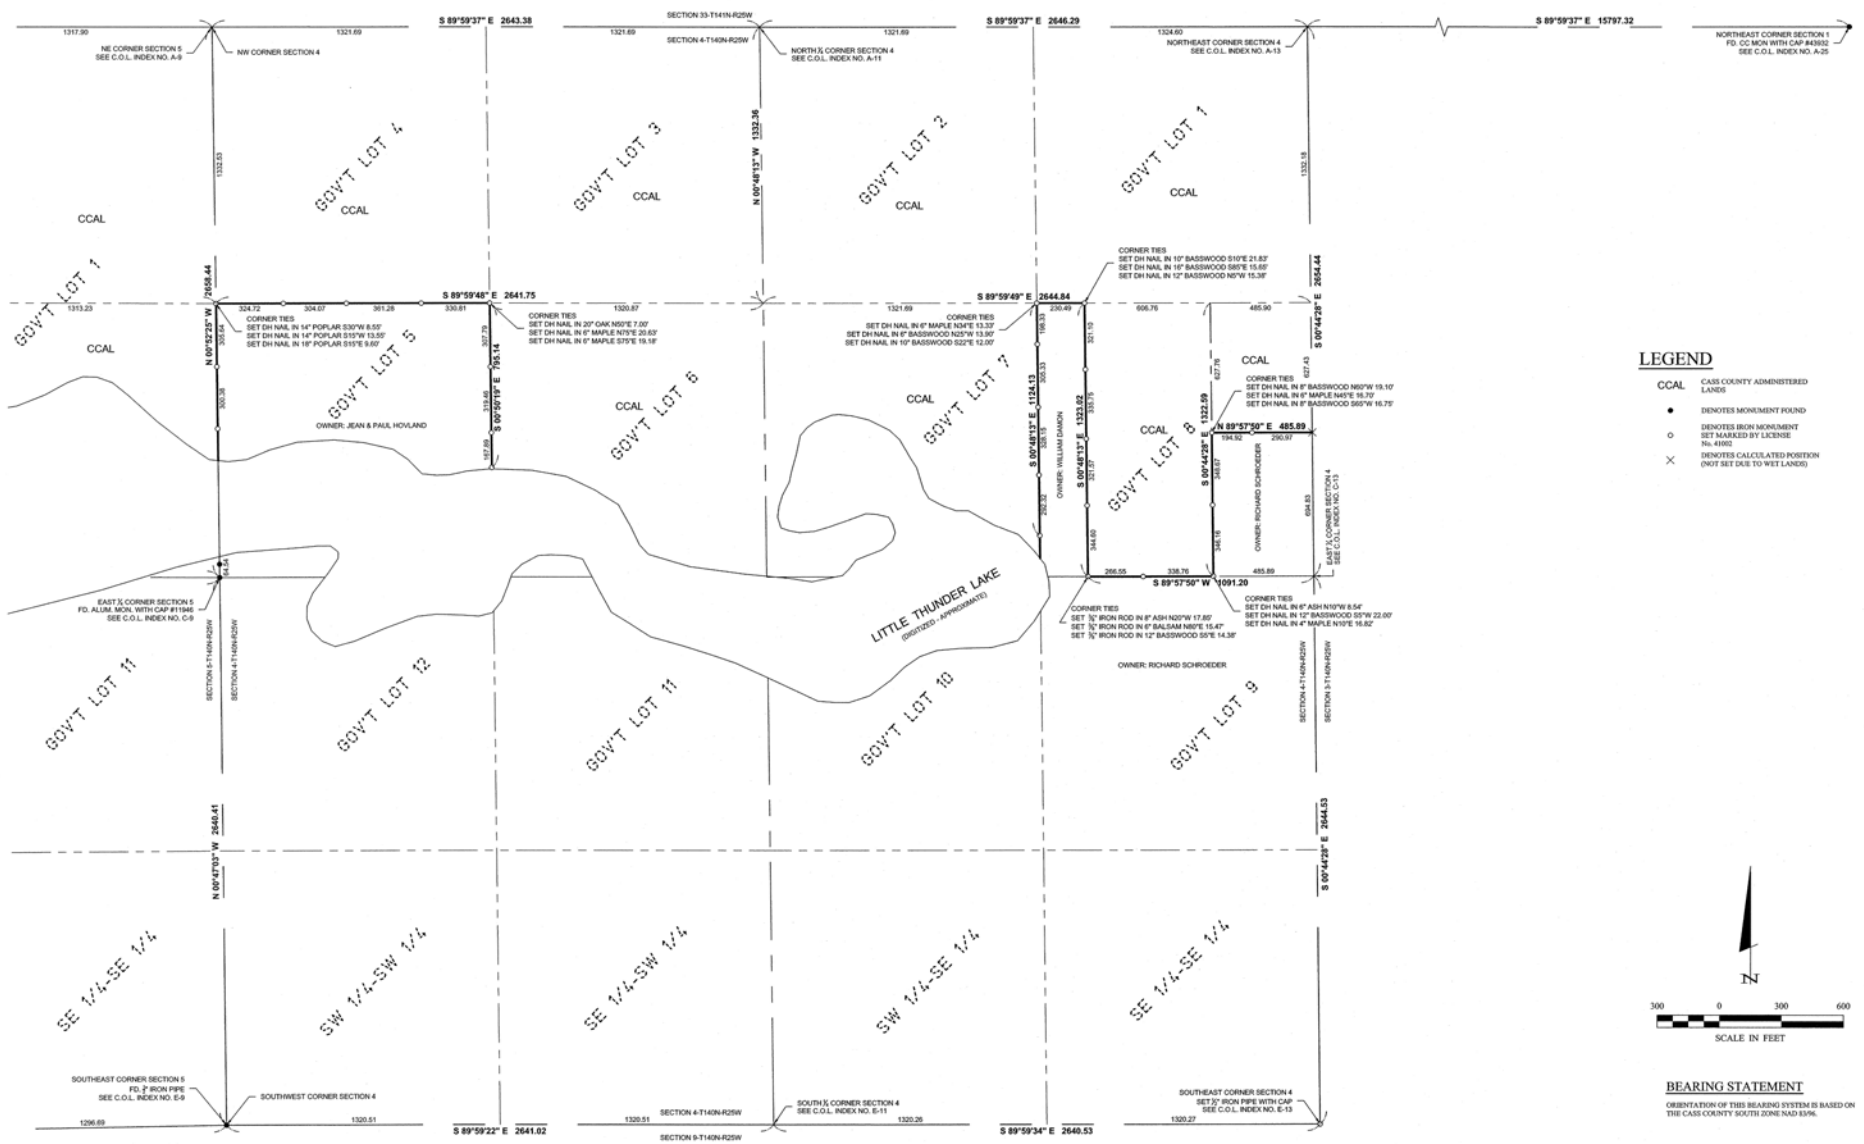

- LEGEND**
- CCAL CASS COUNTY ADMINISTERED LANDS
  - DENOTES MONUMENT FOUND
  - DENOTES IRON MONUMENT SET MARKED BY LICENSE
  - ⊗ DENOTES CALCULATED POSITION (NOT SET DUE TO WET LANDS)

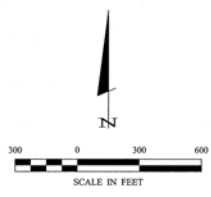

**BEARING STATEMENT**  
ORIENTATION OF THIS BEARING SYSTEM IS BASED ON THE CASS COUNTY FOOT/CORNER/15M

<p><b>CERTIFICATE OF SURVEY</b> Project 20 - Smoky Hollow Cass County Land Department 1000 Washington Ave. E P.O. Box 25 Buckley, MN 56435</p>	<p><b>REVISIONS</b></p> <table border="1" style="width: 100%; border-collapse: collapse;"> <thead> <tr> <th>DATE</th> <th>DESCRIPTION</th> </tr> </thead> <tbody> <tr> <td>05-19-14</td> <td></td> </tr> </tbody> </table> <p><b>PROJECT MANAGER:</b> [Signature] <b>DRAWN BY:</b> [Signature]</p>	DATE	DESCRIPTION	05-19-14	
DATE	DESCRIPTION				
05-19-14					
<p>DATE: 05-19-14 SCALE: 1"=2500' JOB: 125209 SHEET: 423 OF 473</p>	<p>DATE: 05-19-14 JOB: 125209 SHEET: 423 OF 473</p>				
<p>2 of 2</p>	<p>2</p>				