


Plat of Lots 1 and 2 of Block 5 of Quam's Second Addition to Walker Minnesota
 Showing the location of the building on said lots 1 and 2
 Prepared by Harold Curo, Walker, Minnesota. County Surveyor of Cass, County Minn. December 26th 1952

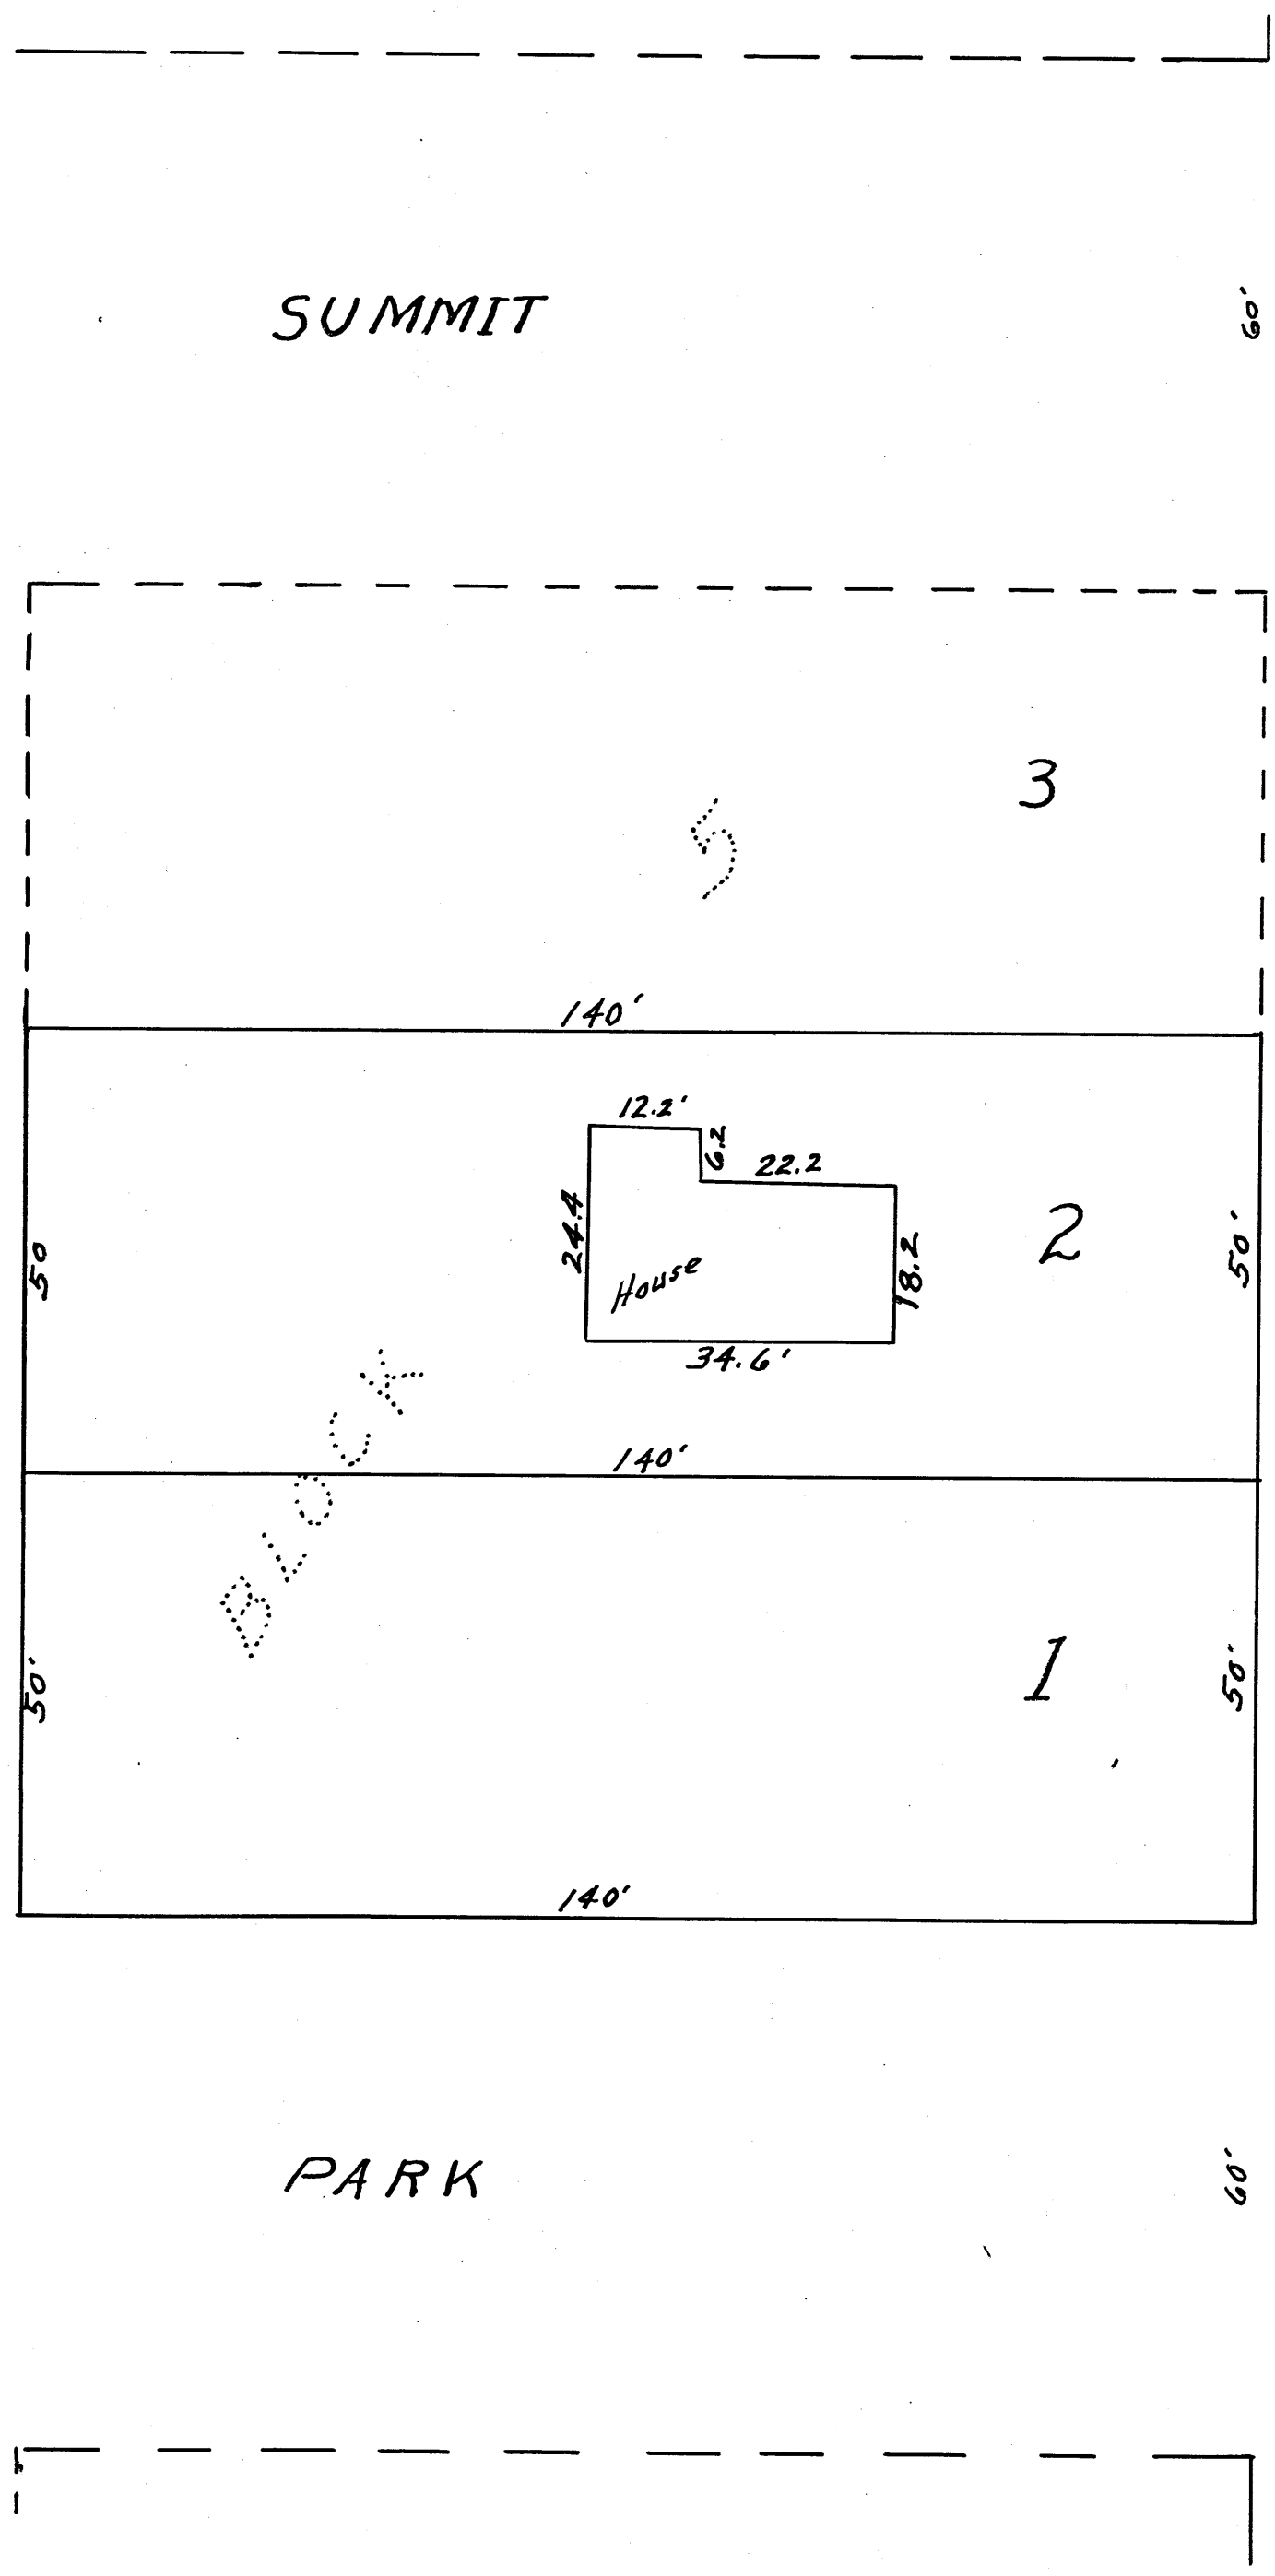


70'

SUMMIT

60'

60' AVENUE

Street

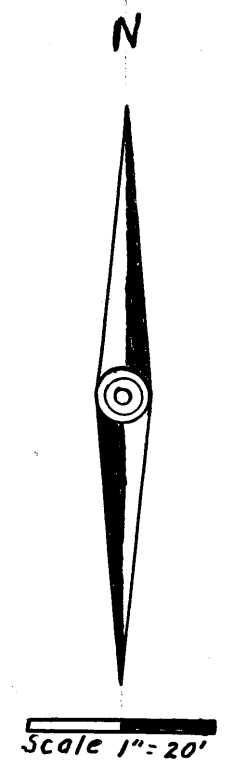

Certificate of Surveyor
 I the undersigned Harold Curo hereby certify that I am a Registered Land Surveyor in the State of Minnesota that I have prepared this Plat for Otto Olson of Walker, Minnesota and Report that the following is correct.
 That Ellsworth Gray is the Registered owner of lots 1 and 2 of Block 5 Quam's 2nd Add. to Walker Minn.
 That Bill Sacconan is in possession of the property
 That there are no visible repairs or improvements accomplished within the last 90 days
 That there are no encroachments and no violation of building restrictions
 That all improvements are within the boundaries of said lots 1 and 2 as shown by this Plat
 Dated at my Office at Walker Minn. this 26th day of December 1952

Harold Curo
 Harold Curo Minn. Reg. No 3417

Fifth

60' AVENUE

70'