


# CERTIFICATE OF SURVEY

PART OF LOT 2, BLOCK TWO,  
AUDITOR'S PLAT OF ROCKY POINT  
SECTION 32, TOWNSHIP 135 NORTH, RANGE 29 WEST,  
CASS COUNTY, MINNESOTA

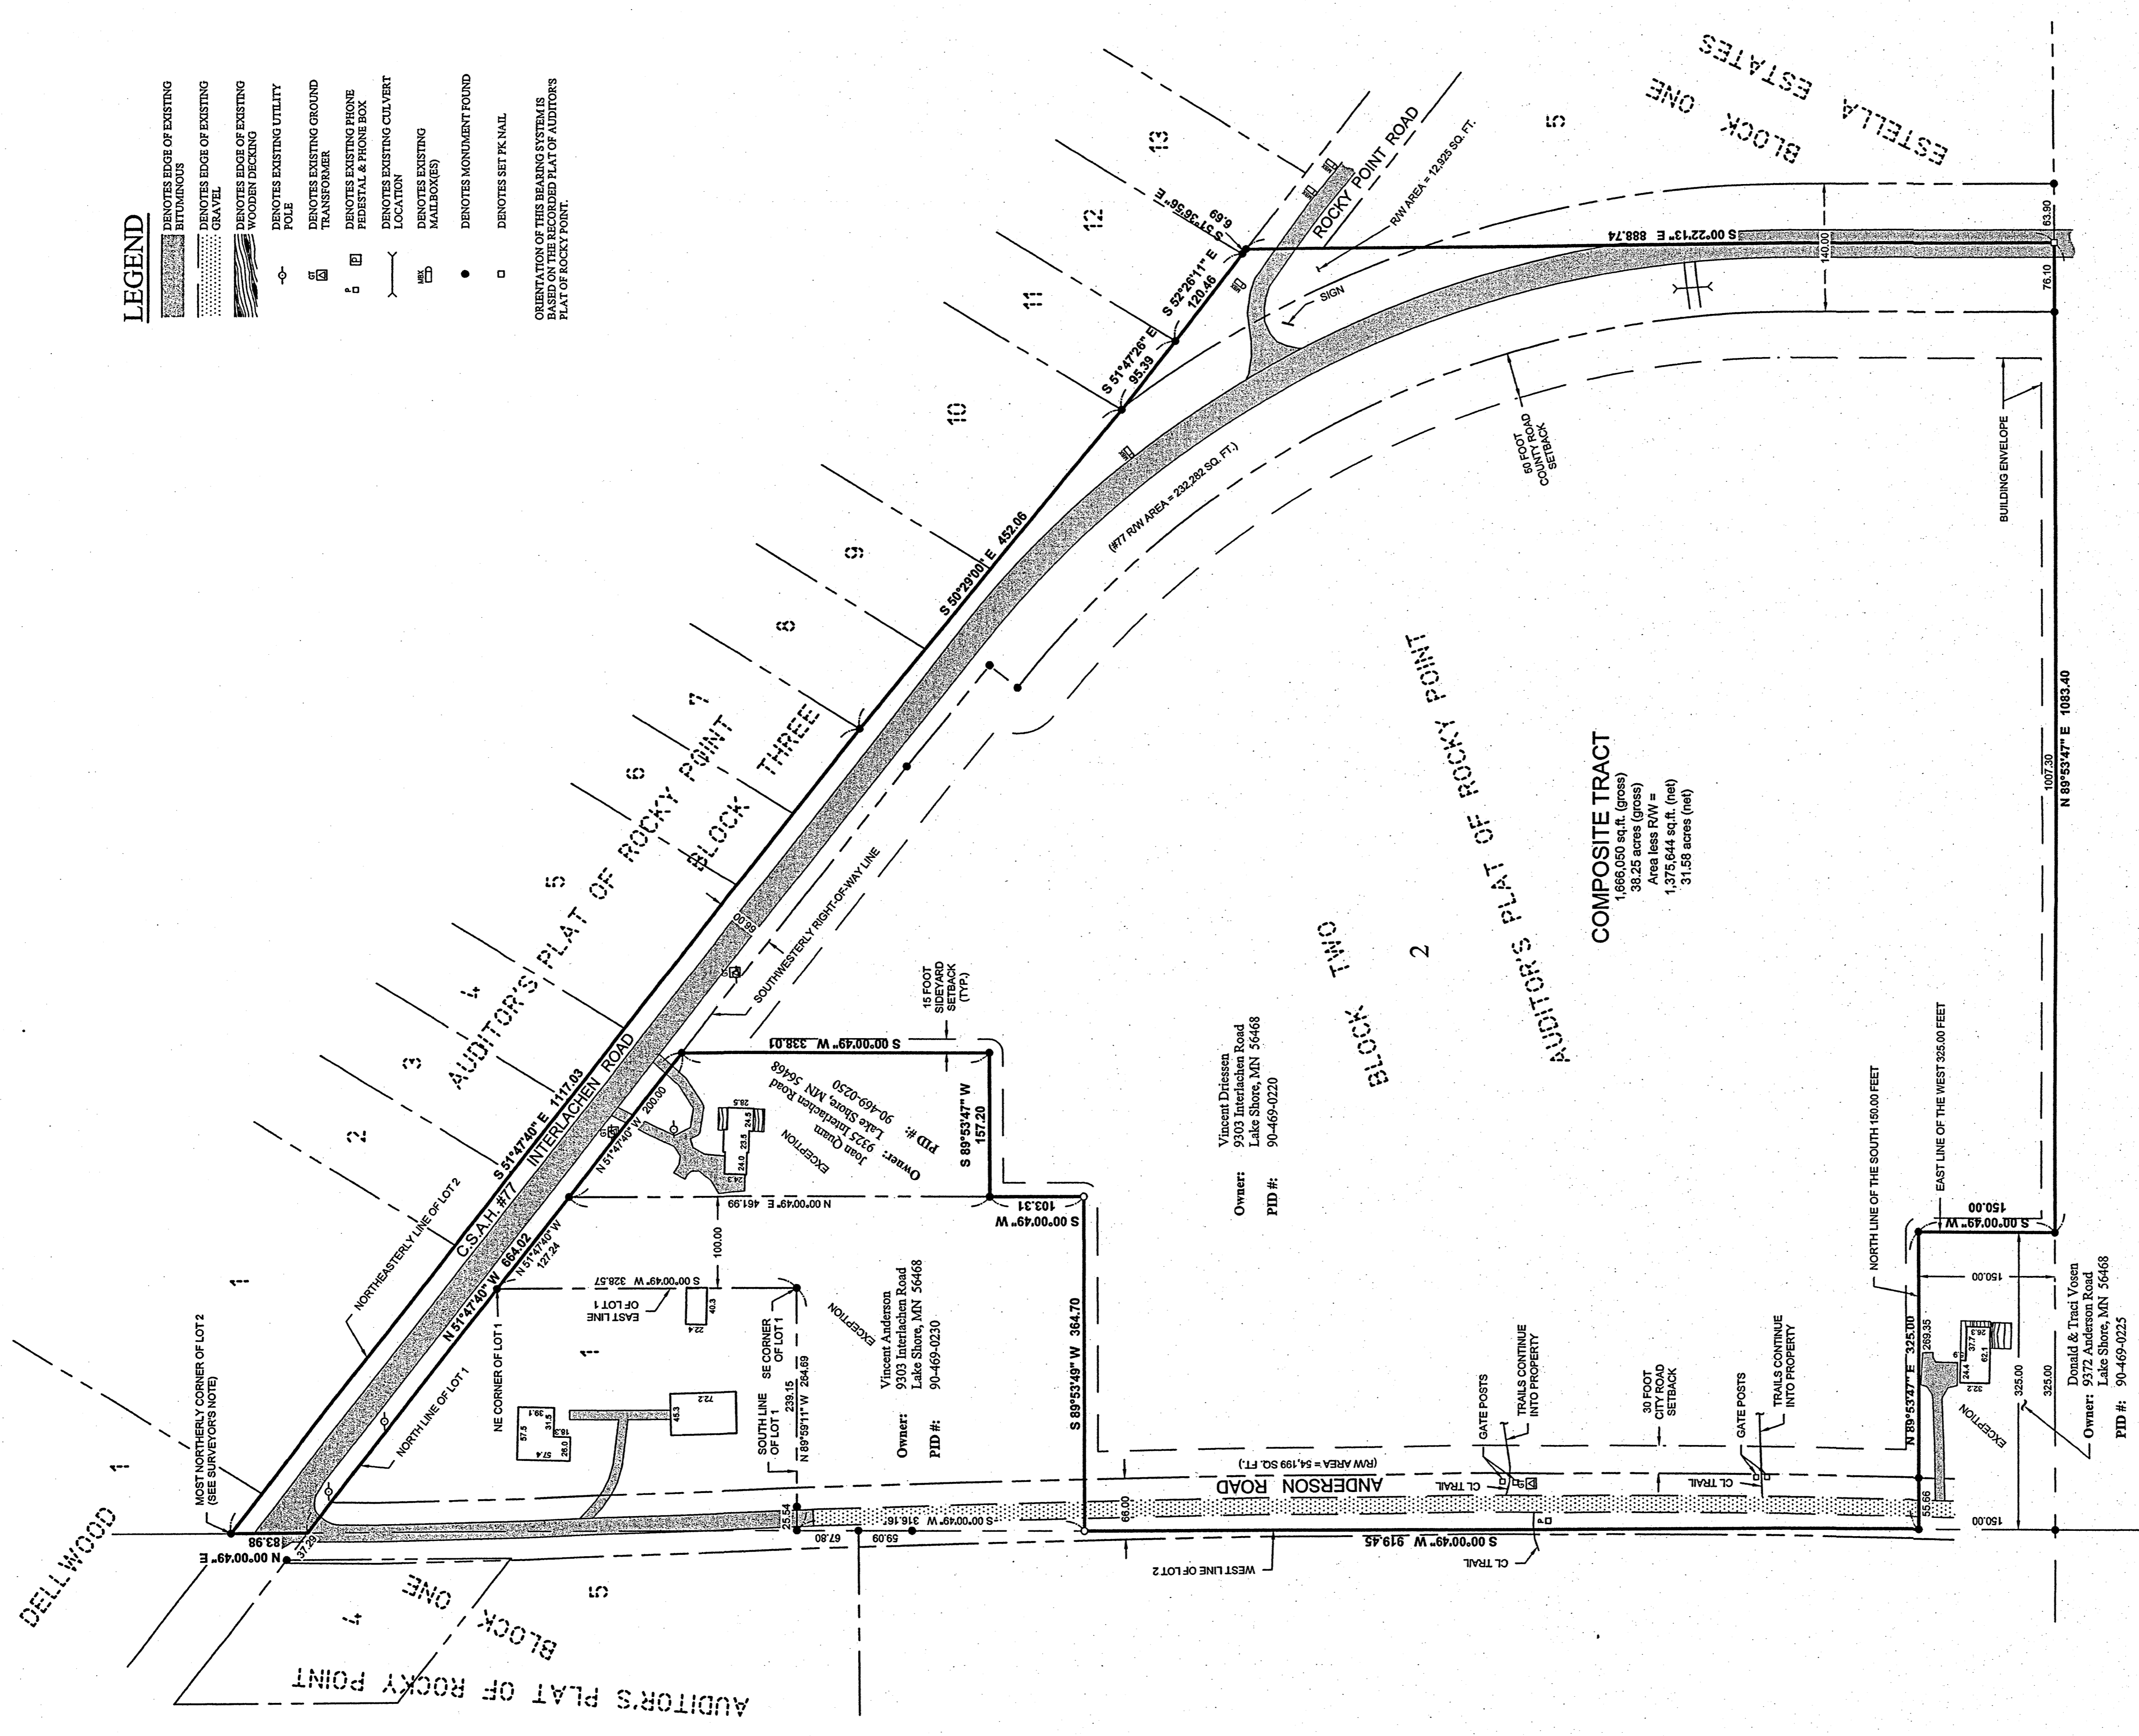

SHEET 1 of 1	CERTIFICATE OF SURVEY		PROJECT NO.:	DATE:	REVISIONS	BY:	DATE:
	The Driessen Group 4999 France Avenue, Suite 216 Minneapolis, MN 55410		14229	9-18-14	DESCRIPTION	RJF	9/25/14
			CHECKED BY:	SCALE:	Revised Description and Acreed Notes		
			DRAWN BY:	FIELD BOOK:			
				BOOK 425 PG. 15			
				VERT. NONE			

30176 Old Highway #371  
Suite 2  
P. O. Box 874  
Pequot Lakes, MN 56472  
Phone: 1218-568-9940  
www.stonemarksurvey.com

**RECEIVED**  
# 7727  
OCT 30 2014  
GL 2 32-135-29  
COUNTY SURVEYOR

DATE: 9/25/14  
LIC. NO. 44881

CONTR. # 7348481

DATE: 9/25/14