


**CERTIFICATE OF SURVEY**  
 PART OF THE SW 1/4-NE 1/4, AND  
 PART OF THE NW 1/4-SE 1/4, SEC. 15,  
 T. 141 N., R. 28 W.

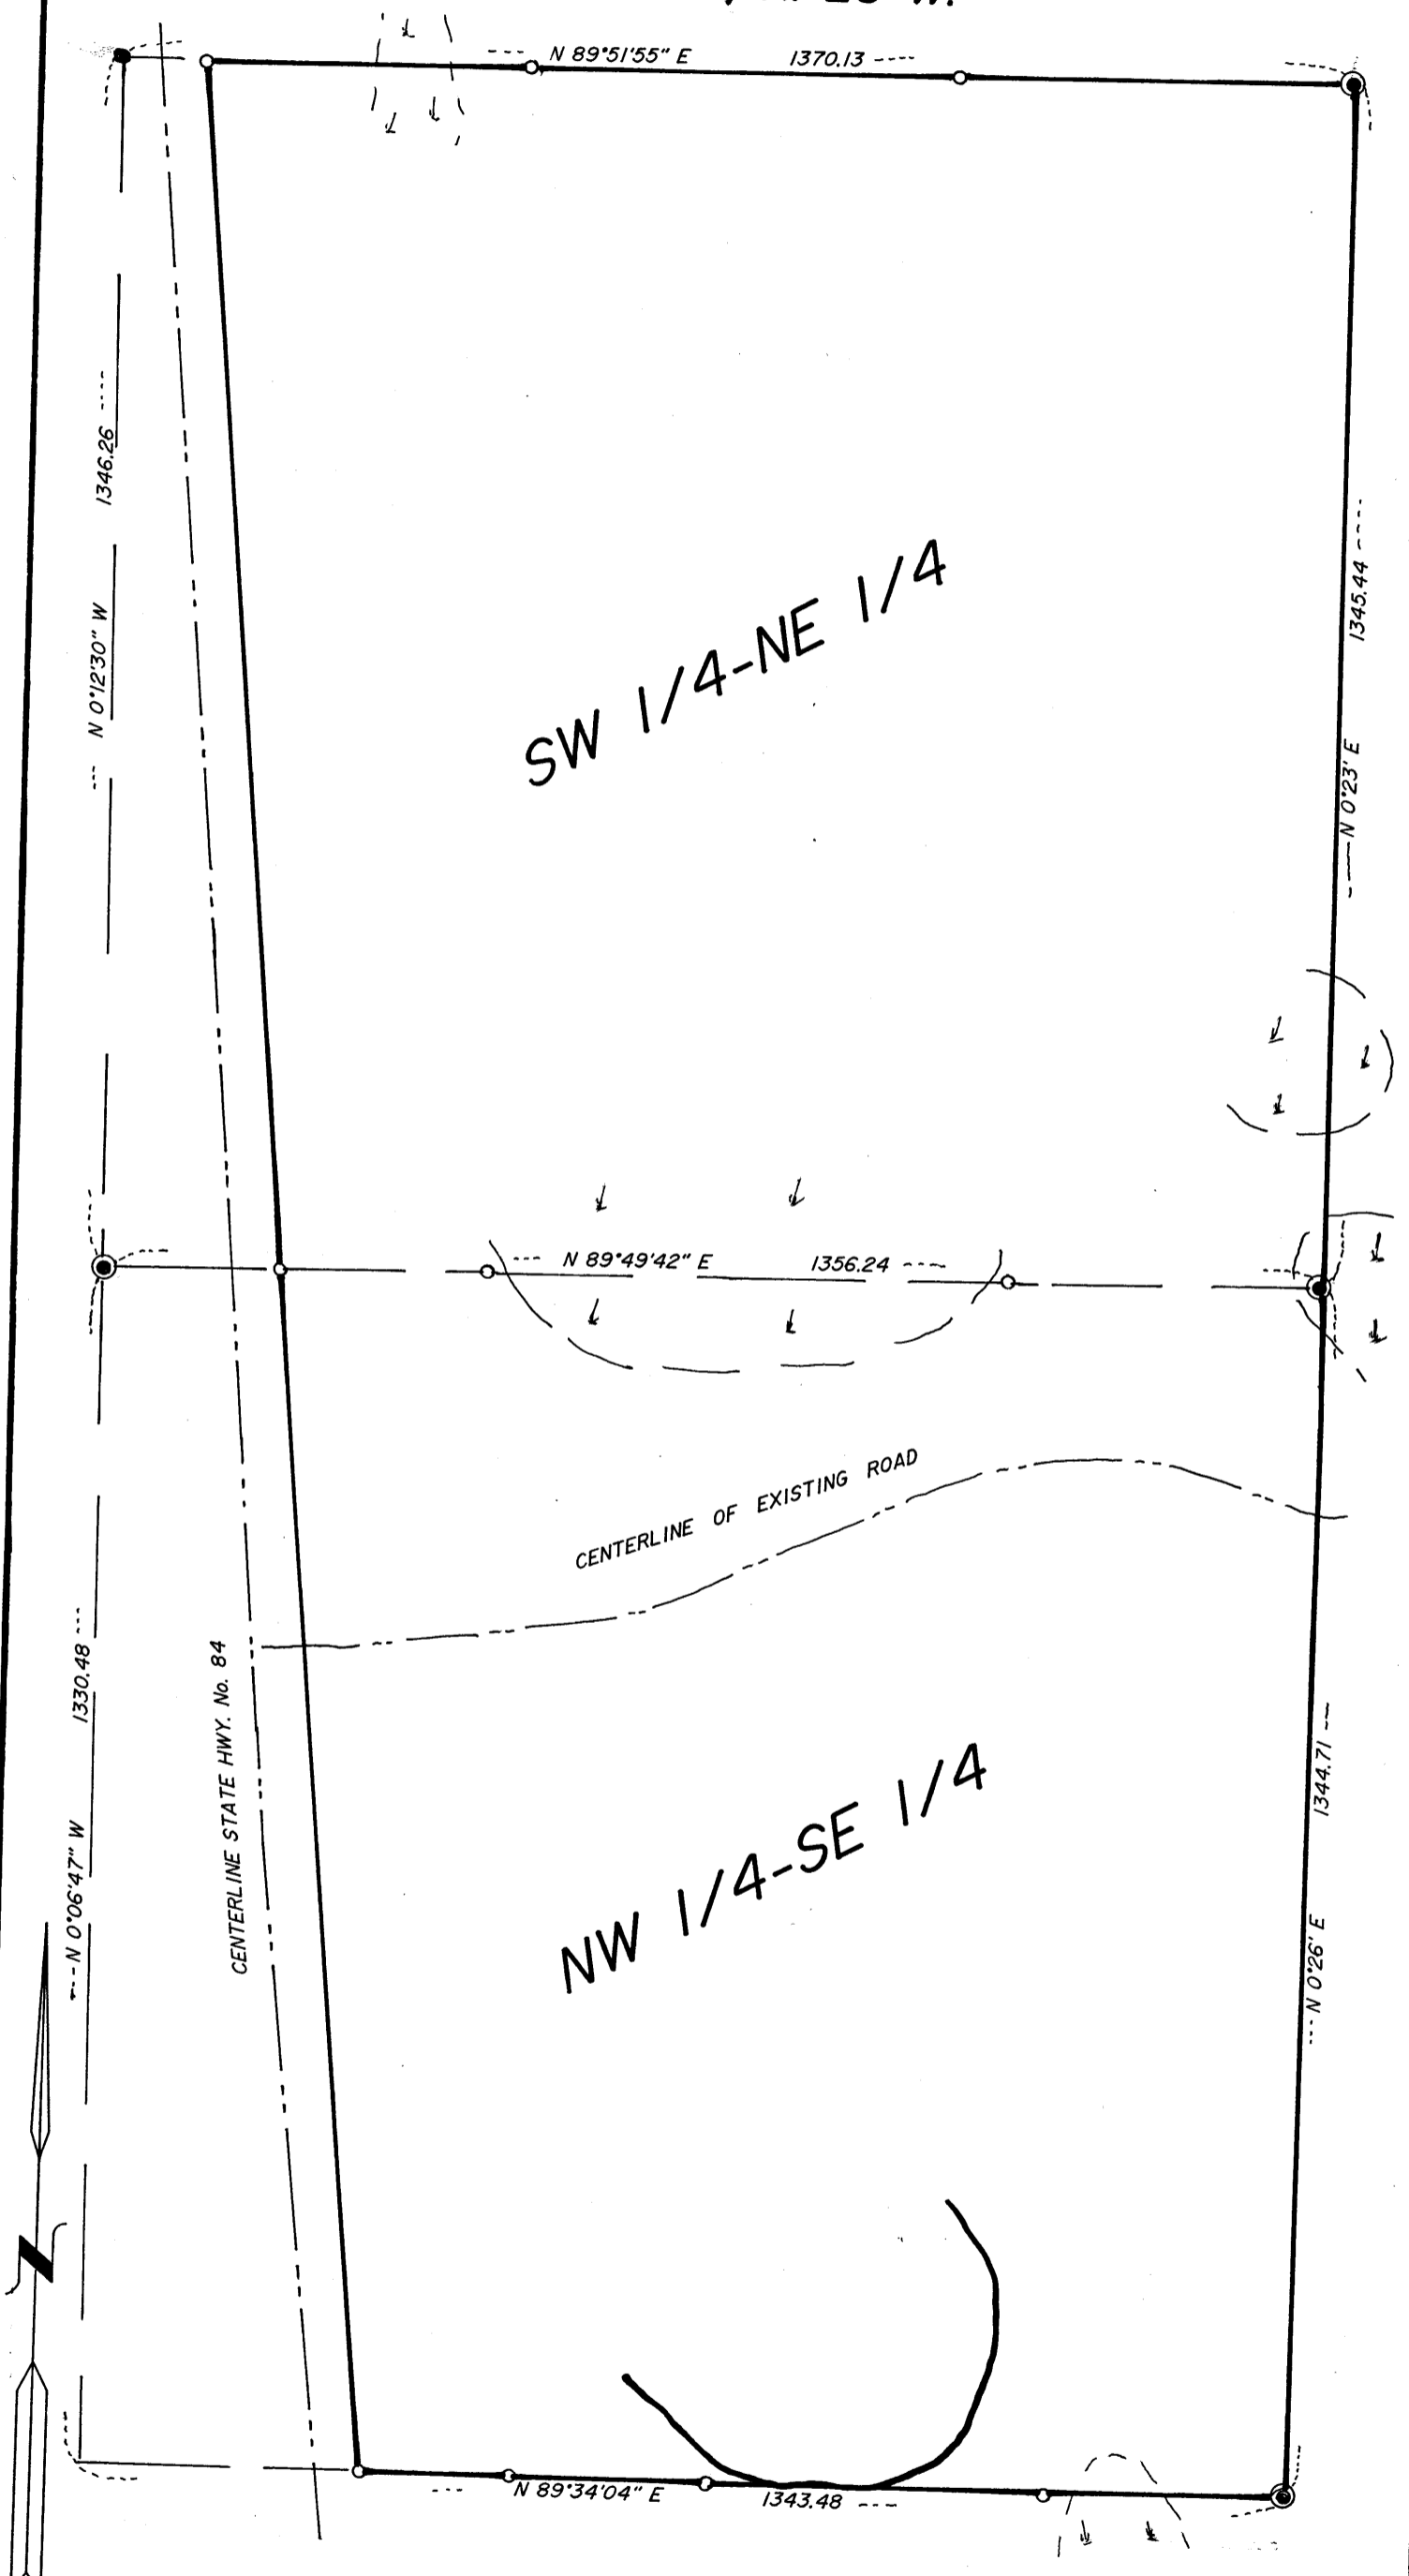

SCALE 1"=200'  
 ●=IRON MONUMENT IN PLACE  
 ○=IRON MONUMENT ESTABLISHED  
 \* = LOW WET AREA  
 ⊙ =USGLO BRASS CAP MONUMENT IN PLACE

I HEREBY CERTIFY THAT THIS SURVEY PLAN OR REPORT WAS PREPARED BY ME, AND THAT I AM A DULY REGISTERED LAND SURVEYOR UNDER THE LAWS OF THE STATE OF MINNESOTA.  
*Walter E. Cunn*  
 DATE 8-31-94 REG. No. 11395