


CERTIFICATE OF SURVEY

OF PART OF THE NORTHWEST QUARTER OF THE SOUTHEAST QUARTER
OF SEC. 32, TWP. 134 N., RGE. 29 W.
CASS COUNTY, MINNESOTA

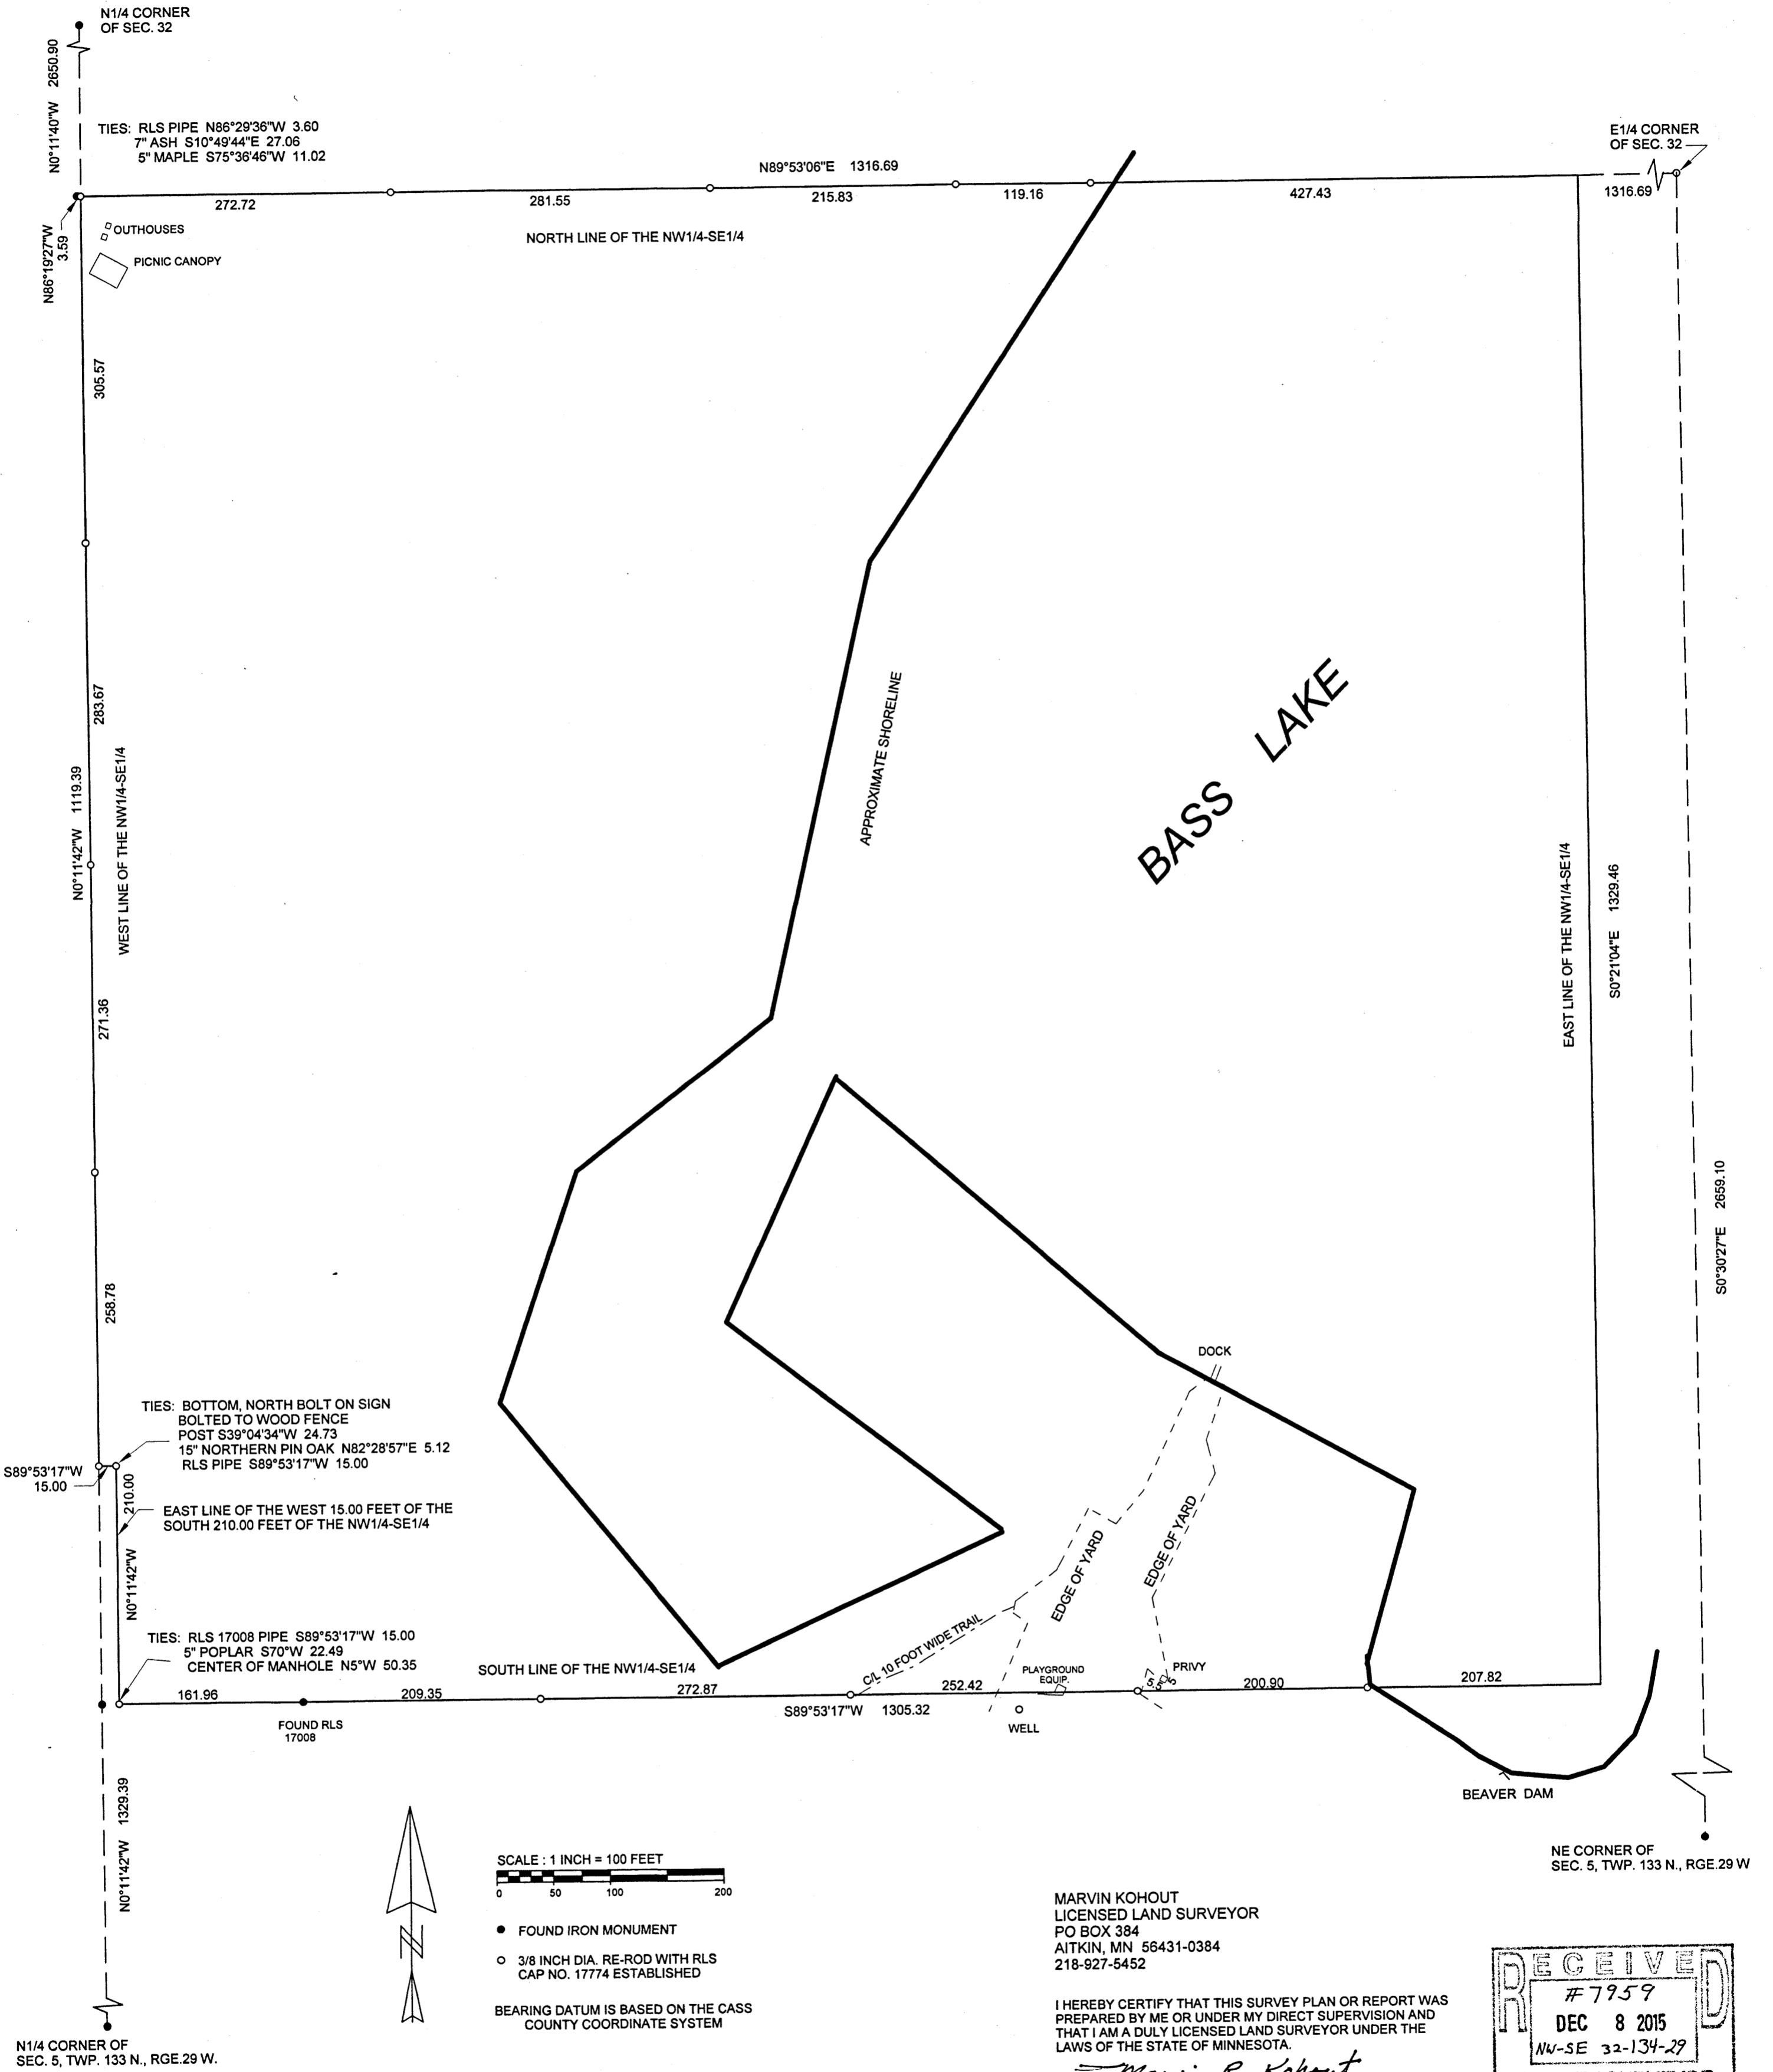

MARVIN KOHOUT
LICENSED LAND SURVEYOR
PO BOX 384
AITKIN, MN 56431-0384
218-927-5452

I HEREBY CERTIFY THAT THIS SURVEY PLAN OR REPORT WAS PREPARED BY ME OR UNDER MY DIRECT SUPERVISION AND THAT I AM A DULY LICENSED LAND SURVEYOR UNDER THE LAWS OF THE STATE OF MINNESOTA.

Marvin R. Kohout
DATE 1 DEC. 2015 LIC. NO. 17774

