

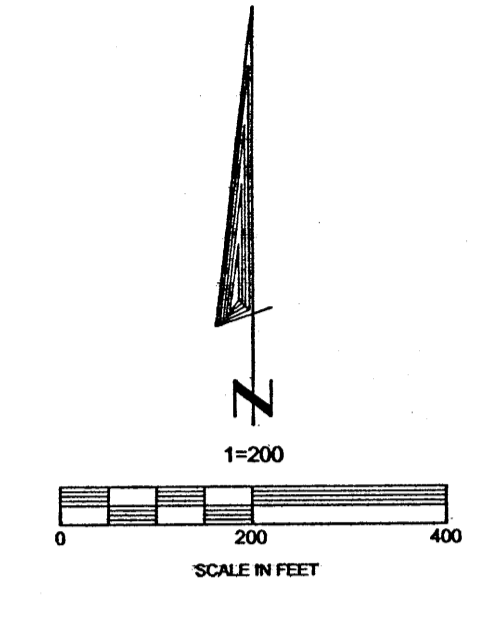


CERTIFICATE OF SURVEY

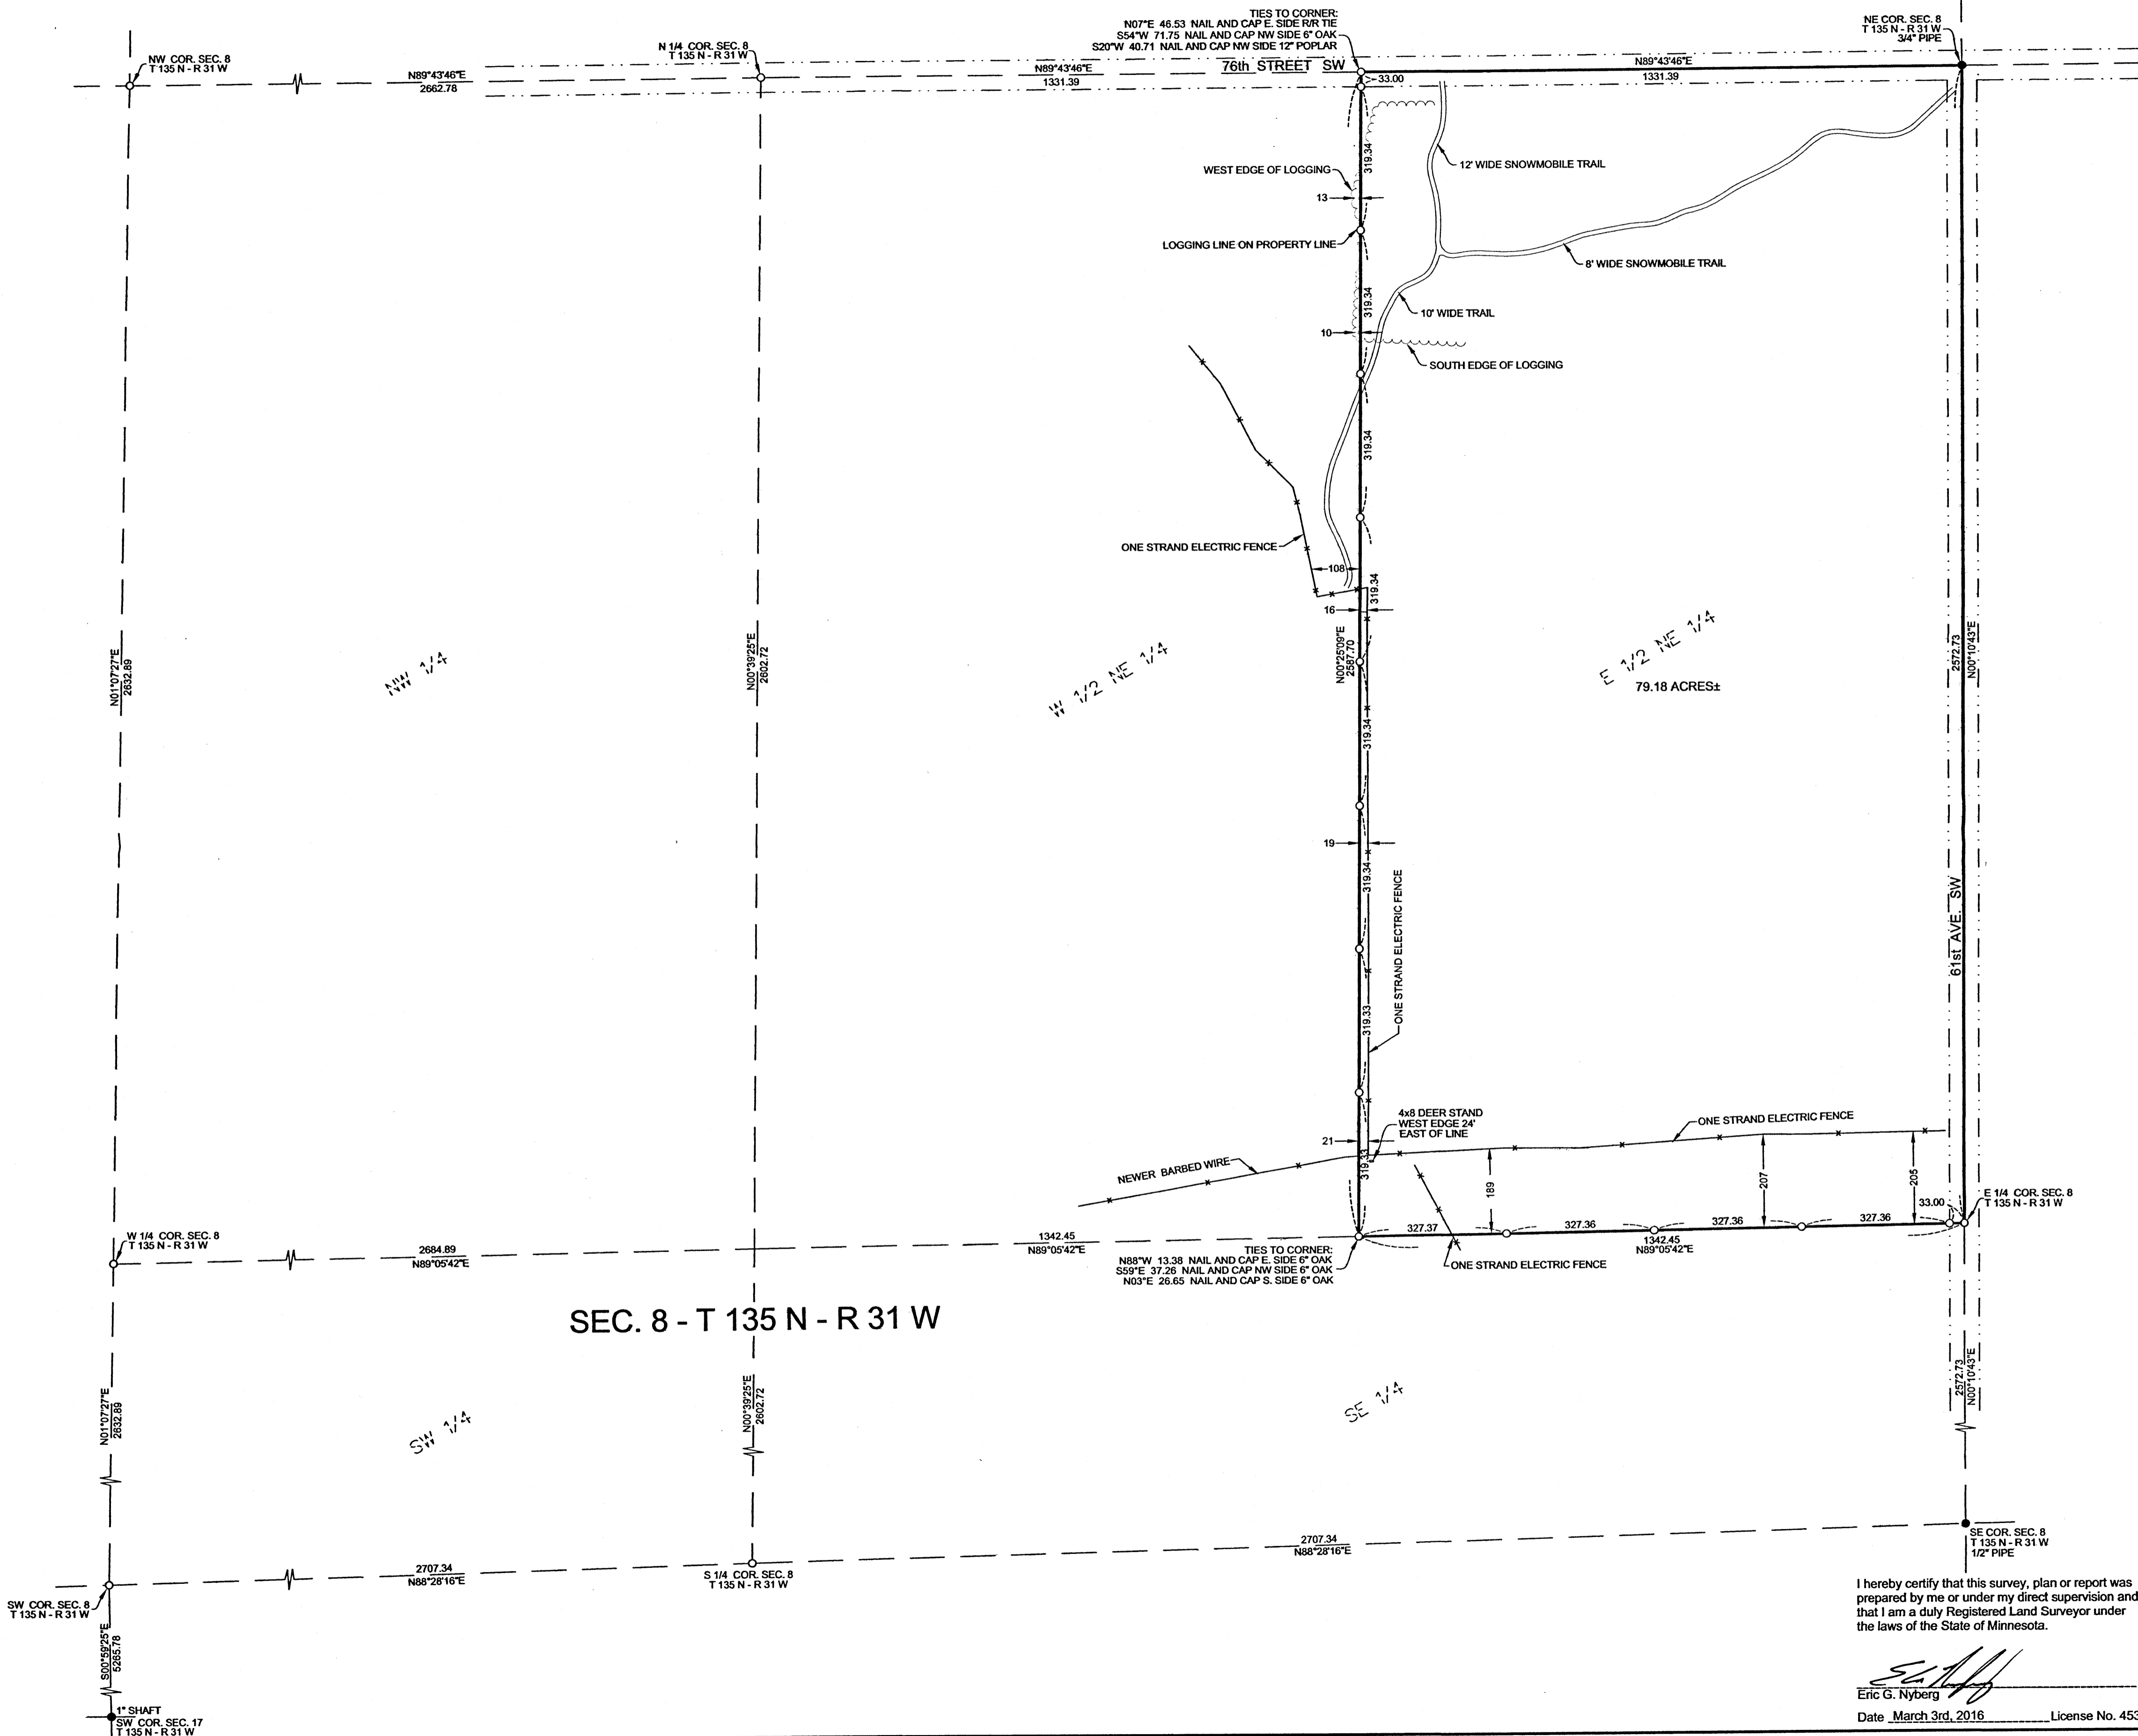

- INPLACE IRON MONUMENT
- 1/2" IRON REBAR WITH PLASTIC CAP STAMPED "RLS 42620" & "RLS 45335" & "RLS 51816"
- () RECORD DATA

Coordinate Datum: Cass County Coordinate System (South Zone)
 NAD83/1996 Adjustment

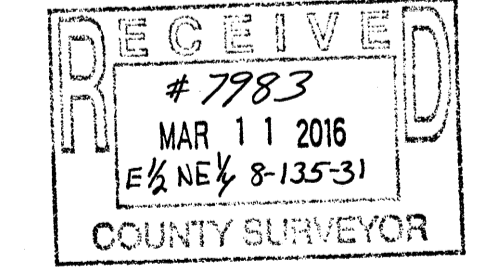

I hereby certify that this survey, plan or report was prepared by me or under my direct supervision and that I am a duly Registered Land Surveyor under the laws of the State of Minnesota.

Eric G. Nyberg
 Eric G. Nyberg
 Date March 3rd, 2016 License No. 45335

Date: 3-3-2016 • DRAWN BY: EGN • CHECKED: BMN • JOB NO. 8816

REQUESTED BY: **CASS COUNTY**

Nyberg SURVEYING 509 22ND AVE. EAST, SUITE 101
 ALEXANDRIA, MINNESOTA 55308
 PH. (320) 762-4111 • FAX (320) 762-4112
 www.nybergsurveying.com

SEC. 8 T 135 N R 31 W