



*SURVEY FOR: RANDOLPH BROOTHUIS*

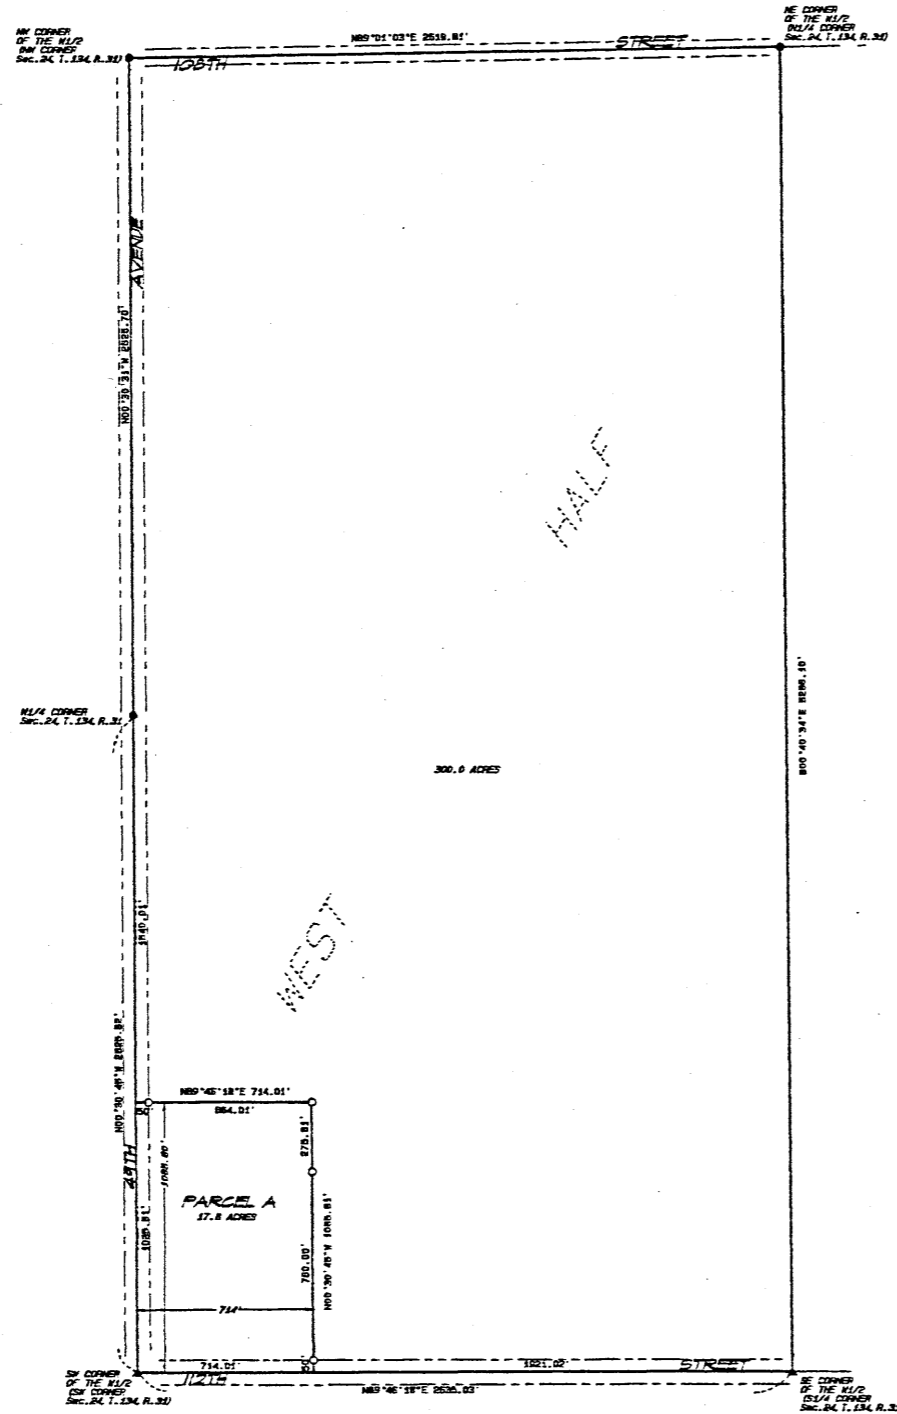

**PARCE A:**  
 The West 714.00 feet of the South 1085.80 feet of the West Half, Section 24, Township 134, Range 31, Cass County, Minnesota. Subject to 45th Avenue on the west and 112th Street on the south.

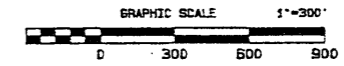

- FOUND IRON MONUMENT
- FOUND CAST IRON MONUMENT
- ▲ FOUND MAG NAIL
- SET 1/2 INCH IRON PIPE CAPPED "FESTLER 80702"

**RECEIVED**  
 # 8017  
 JUL 8 2016  
 W 1/2 24-134-31  
 COUNTY SURVEYOR

Kevin Festler

I HEREBY CERTIFY THAT THIS SURVEY, PLAN OR REPORT WAS PREPARED BY ME OR UNDER MY DIRECT SUPERVISION AND THAT I AM A DULY REGISTERED LAND SURVEYOR UNDER THE LAWS OF THE STATE OF MINNESOTA.

Kevin Festler      22702      June 3, 2016      2016-100      77  
 Reg. No.      Date      Job No.      Book No.