

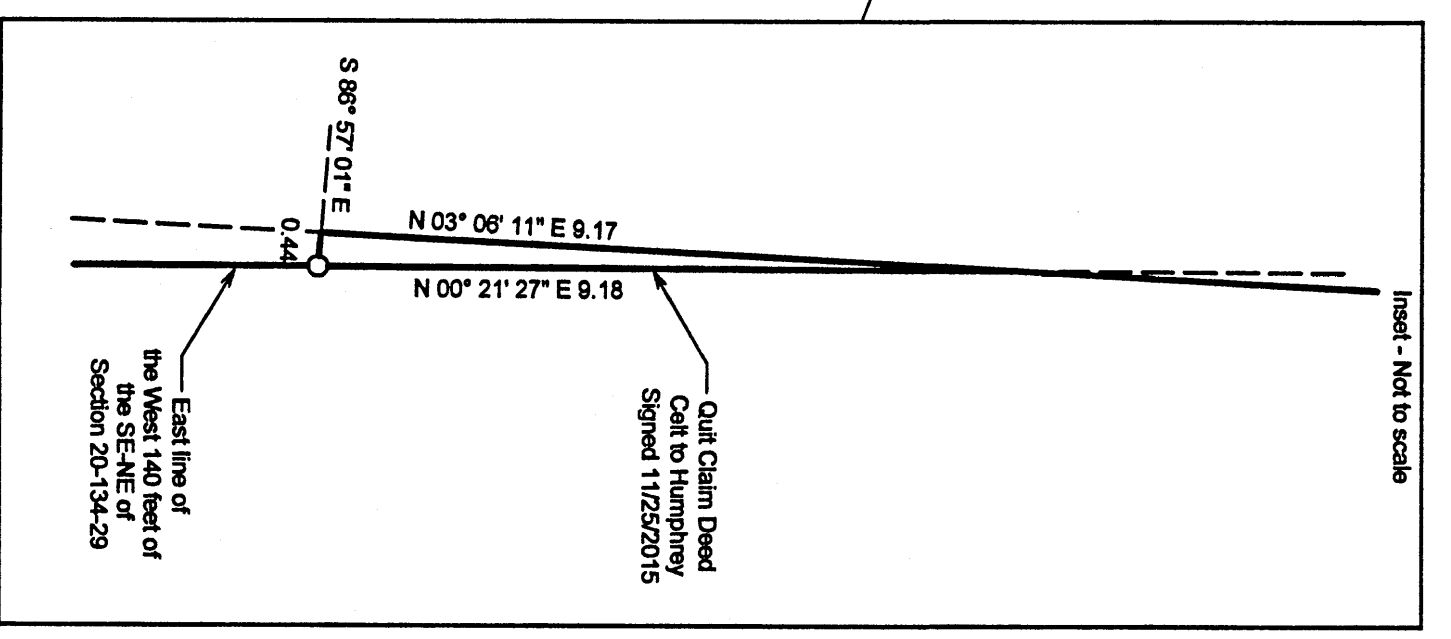


Certificate of Survey

Part of the Southeast Quarter of the Northeast Quarter AND
 Part of Government Lot 2 of
 Section 20, Township 134 North, Range 29 West,
 Cass County, Minnesota.

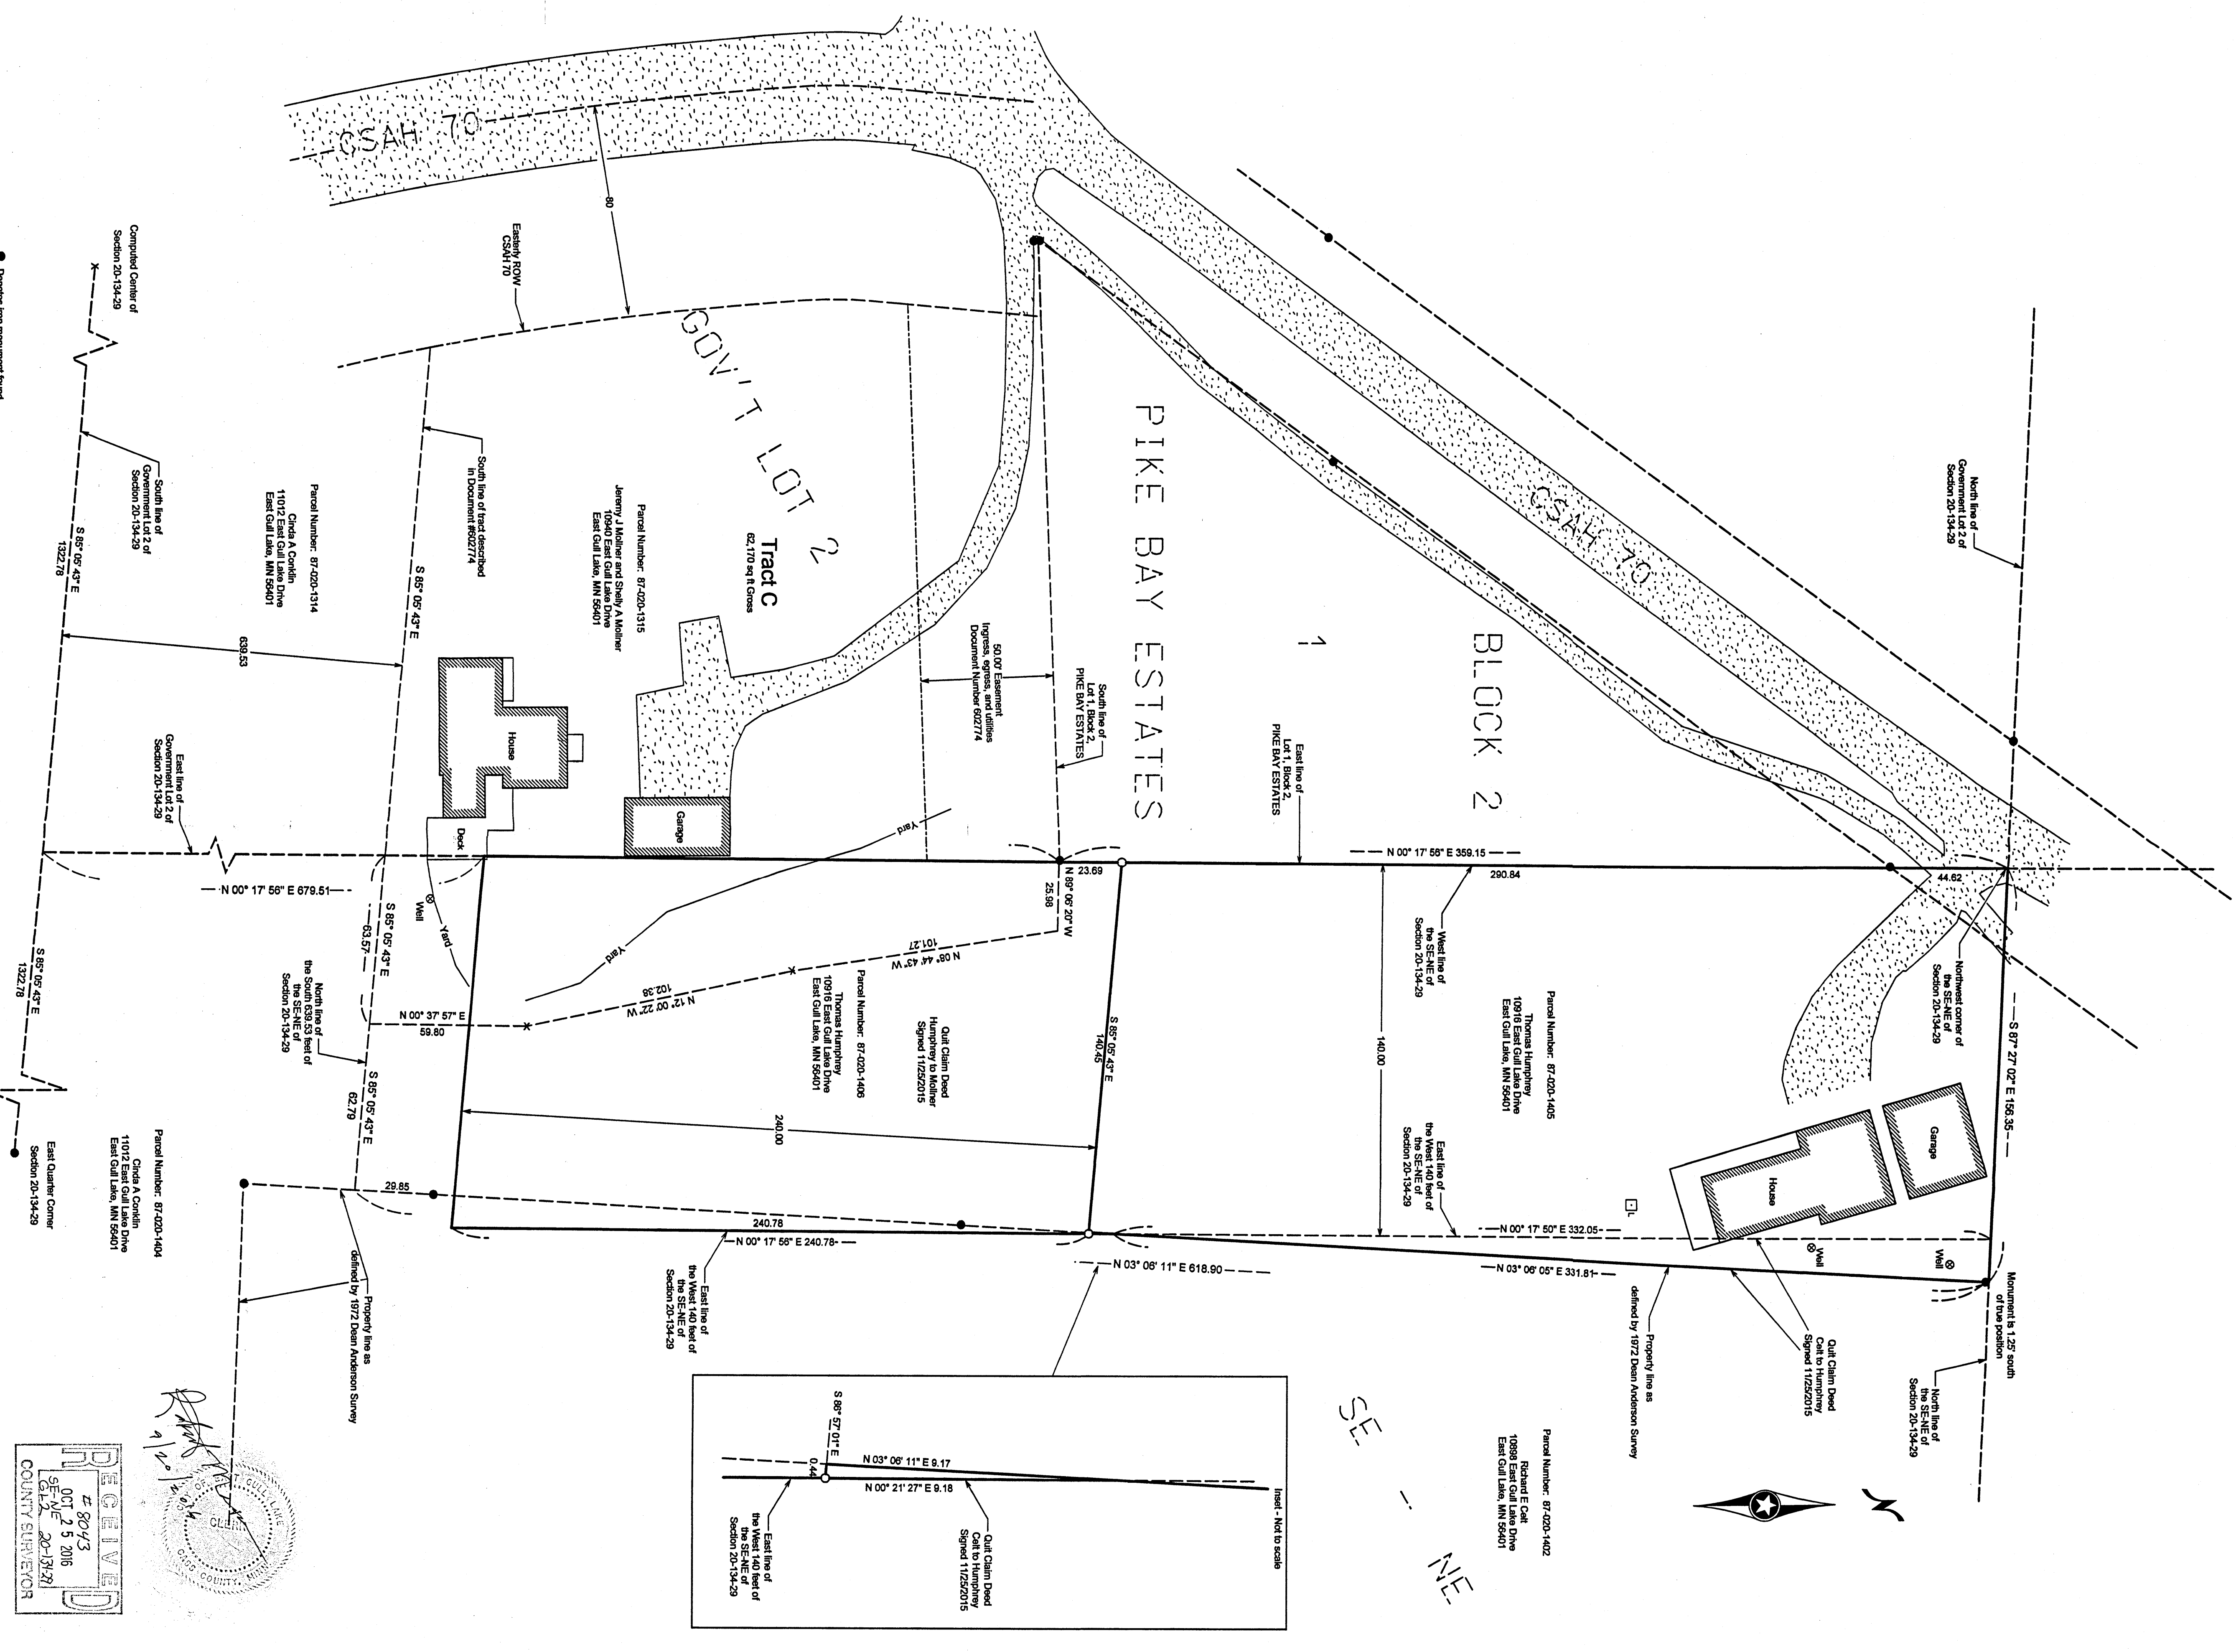

● Deviates from monument found
 ○ Deviates 1/2\"/>

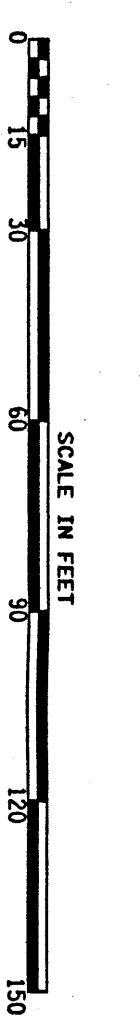

No.	Date	REVISIONS

Client Name: Tom Humphrey

Survey By: MS
 Drawn By: NW
 Checked By: JK
 DATE: 9-19-2016
 PROJECT NO. HUMPT1401 2013429

I HEREBY CERTIFY THAT THIS PLAN, SURVEY, OR REPORT WAS PREPARED BY ME OR UNDER MY DIRECT SUPERVISION AND THAT I AM A DULY REGISTERED LAND SURVEYOR UNDER THE LAWS OF THE STATE OF MINNESOTA.
 SIGNATURE: JAMES KRAMER, MINNESOTA LICENSE NUMBER 23698 DATE: 9-19-2016

KRAMER LEAS DELEO
 SURVEYING, ENGINEERING, PLANNING
 ST. CLOUD

