


# CERTIFICATE OF SURVEY

PART OF THE NORTHWEST QUARTER,  
SECTION 5, TOWNSHIP 134 NORTH, RANGE 32 WEST,  
CASS COUNTY, MINNESOTA

RECEIVED  
# 8122  
AUG 24 2017  
CASS COUNTY SURVEYOR

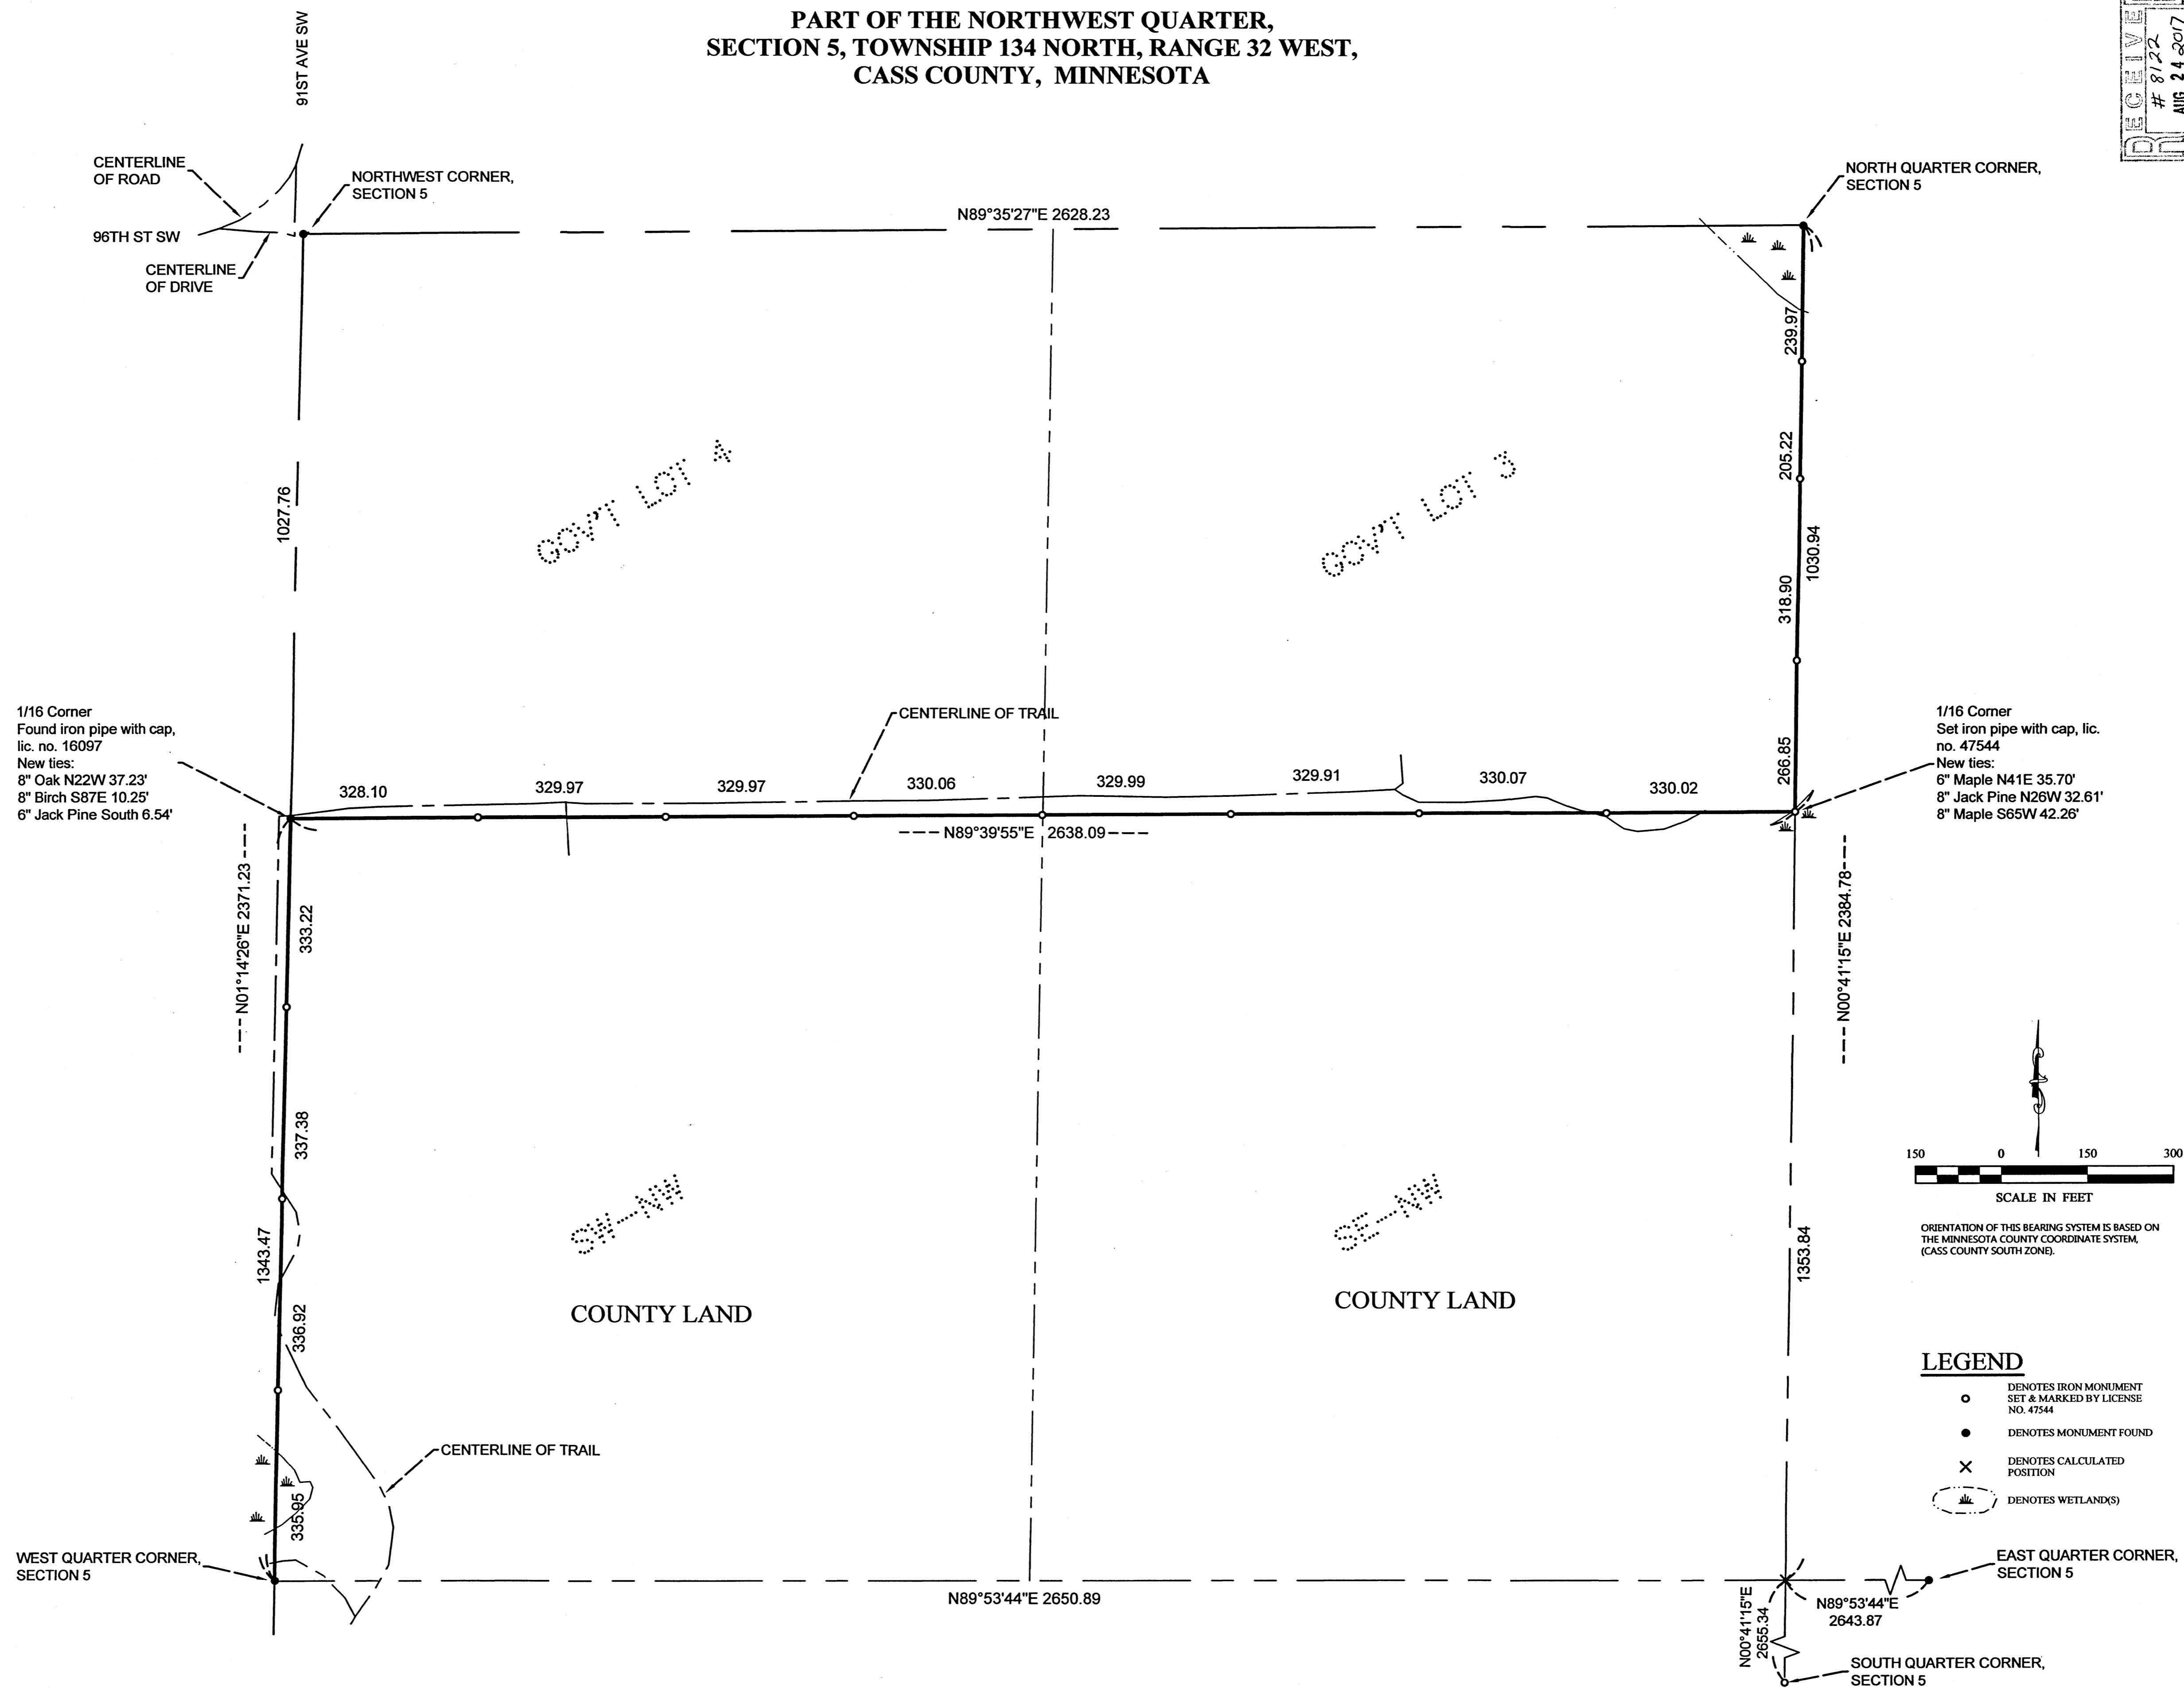

NO.	DATE	DESCRIPTION

I HEREBY CERTIFY THAT THIS SURVEY, PLAN OR REPORT WAS PREPARED BY ME OR UNDER MY DIRECT SUPERVISION AND IN ACCORDANCE WITH THE REQUIREMENTS OF THE LAWS OF THE STATE OF MINNESOTA.

JOSHUA M. DICKERSON  
08/16/17  
LIC. NO. 47544

**MINNESOTA SURVEYING & CONSULTING, INC.**  
P.O. Box 292, Walker, MN, 56484  
Phone: 218-547-1286, Fax: 218-547-2272  
web: www.mnscs.com

CERTIFICATE OF SURVEY  
CASS COUNTY LAND DEPARTMENT  
CASS COUNTY, MINNESOTA  
(BECKER TOWNSHIP)

JOB NO. 17-027  
DATE: 08-01-2017  
SHEET NO. 1 OF 1