CERTIFICATE OF SURVEY

PART OF GOVERNMENT LOT 3, SECTION 31, TOWNSHIP 143 NORTH, RANGE 30 WEST, CASS COUNTY, MINNESOTA

Leech Lake

General Development Classification

LAKE ELEVATION = 1295.58 (06-11-2019)

ORDINARY HIGH WATER ELEVATION = 1294.9

BASED ON NGVD29.

PROPOSED DESCRIPTIONS:

EAST TRACT
The East 100.00 feet of Government Lot 3, Section 31, Township 143 North, Range 30 West,


SUBJECT to easements, restrictions, and reservations of record. SUBJECT to C.S.A.H. No. 72 (Pine Point Road NW) right of way.

SOUTHWEST CORNER OF

WEST TRACT
The West 100.00 feet of the East 200.00 feet of Government Lot 3, Section 31, Township 143 North, Range 30 West, Cass County, Minnesota.


SUBJECT to easements, restrictions, and reservations of record.


SUBJECT to C.S.A.H. No. 72 (Pine Point Road NW) right of way.

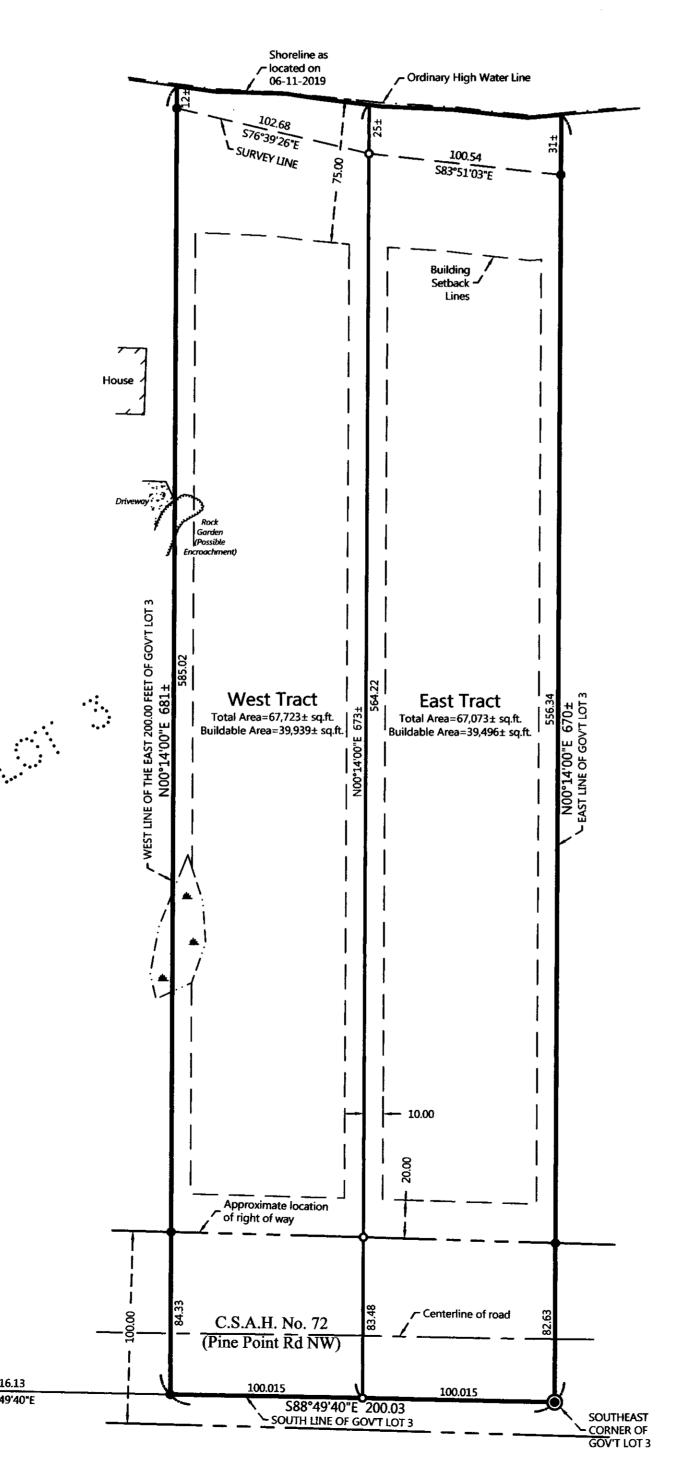

EXISTING DESCRIPTION:

OBTAINED FROM THE CASS COUNTY RECORDERS OFFICE.

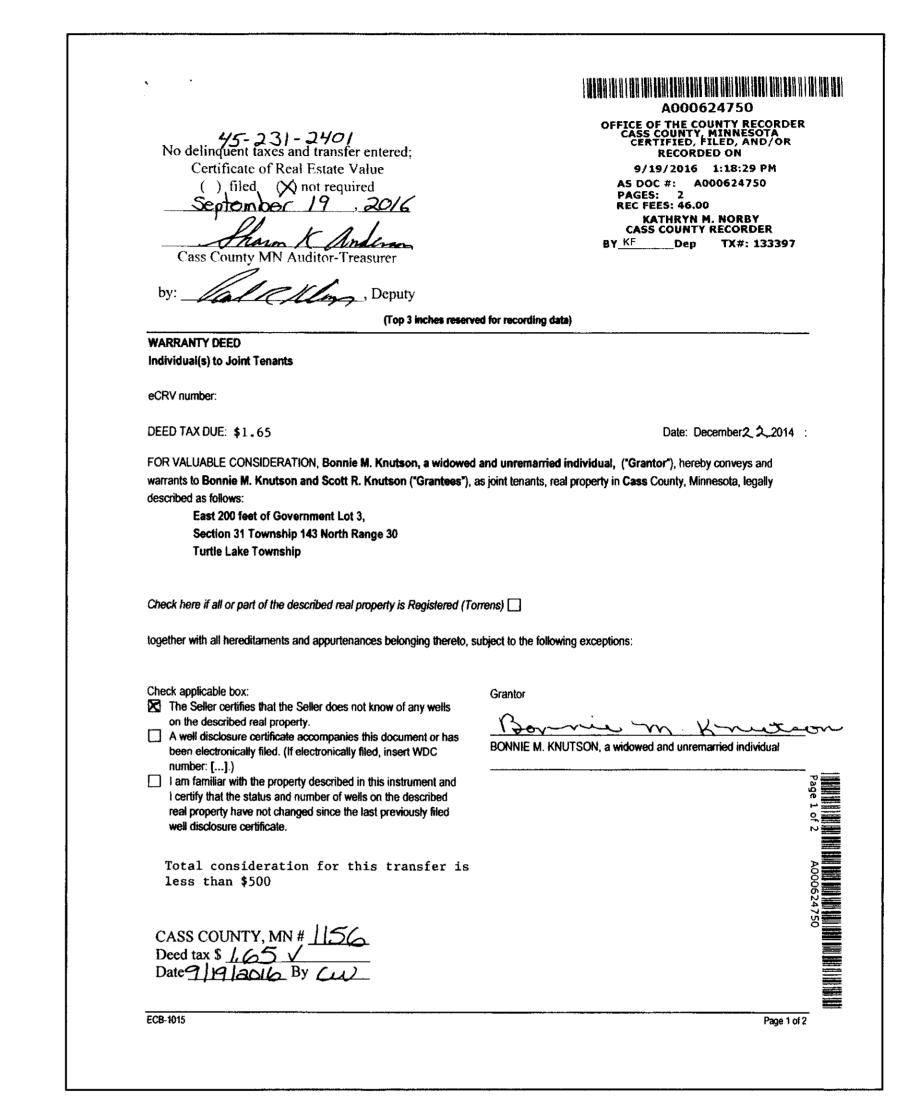

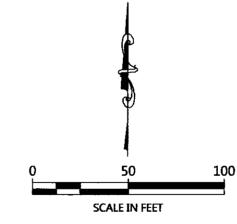

ORIENTATION OF THIS BEARING SYSTEM IS BASED ON THE MINNESOTA COUNTY COORDINATE SYSTEM, (CASS COUNTY NORTH ZONE).

LEGEND

- DENOTES IRON MONUMENT SET & MARKED BY LICENSE NO. 21367

DENOTES BRASS CAPPED

DENOTES MONUMENT FOUND


DENOTES EDGE OF EXISTING CONCRETE

DENOTES DELINEATED
WETLAND(S)

NOTES:

- 1. Zoning for subject tract = Shoreland Residential.
- 2. Parcel ID for subject tract = 45-231-2401. 3. improvements, other than those shown on this certificate, may exist that were not located during this survey. The wetlands were delineated in June
- 2019 by Mitch Brinks, Wetland Certification No. 1007. 4. All lines marked with flagging are only an approximation of the true boundary lines and are not to be used as an exact boundary location. Flagged lines should not be used for the establishment of improvements. To mark true boundary lines additional monumentation would be required.
- 5. Northern Engineering and Consulting, Inc. was not given nor has conducted a current title search for the subject property. Therefore the information contained in a title search may or may not be accurately shown on this



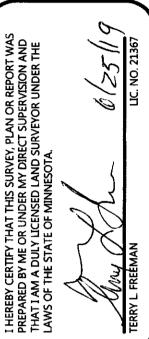



SURVEY

JOB NO. <u>19-116</u> DATE: <u>06-25-2019</u> SHEET NO.