

Certificate of Survey for:

# CASS COUNTY HIGHWAY DEPARTMENT

County Ditch #9 Section 17. 18 and 20, Township 137 North,

Range 29 West of the 5th P.M.




The North line of the NW 1/4 of Sec. 20 is assigned a bearing of N 89°36'58" W based on Cass County South Zone coordinates.



Scale: 1 inch = 300 feet

- denotes iron monument found
- denotes concrete monument found

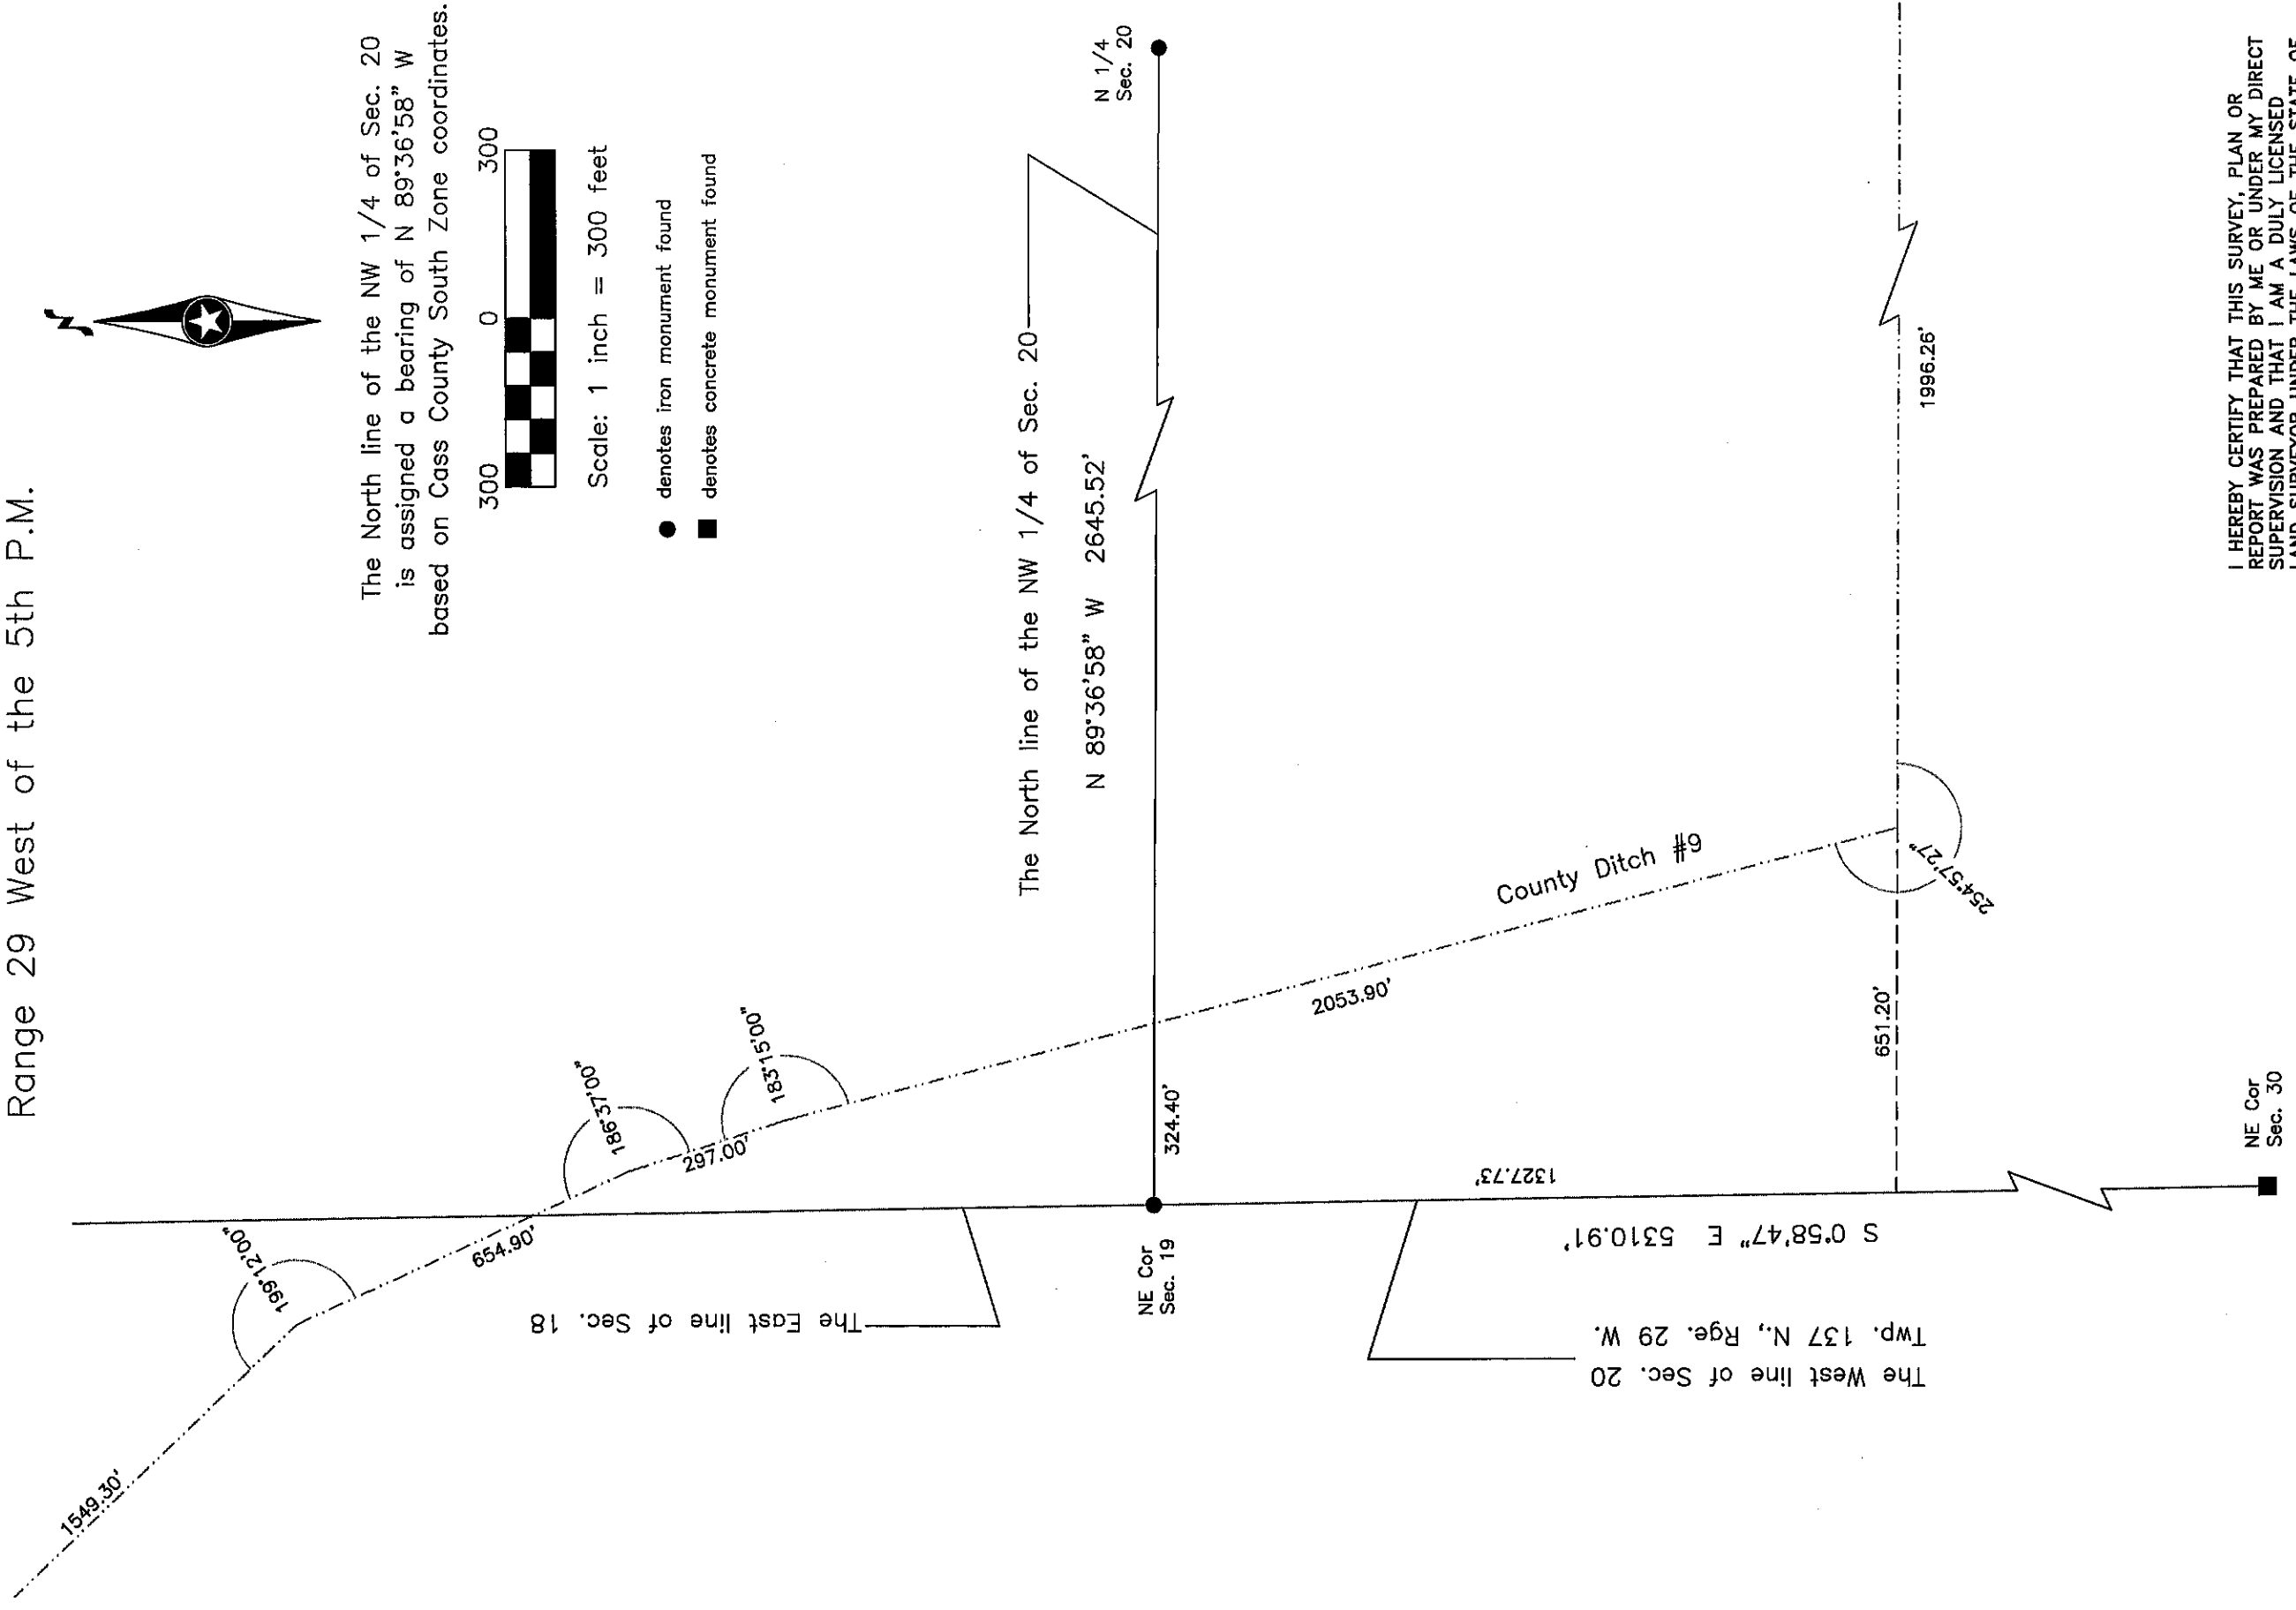

CASS COUNTY SURVEYOR  
 8045 County Road 12 NW  
 Walker, MN 56484  
 (218)547-1211 (117)

I HEREBY CERTIFY THAT THIS SURVEY, PLAN OR REPORT WAS PREPARED BY ME OR UNDER MY DIRECT SUPERVISION AND THAT I AM A DULY LICENSED LAND SURVEYOR UNDER THE LAWS OF THE STATE OF MINNESOTA.

*Terry L. Freeman*  
 Terry L. Freeman, MN LIC. NO. 21367 DATE 3/2/16