
CERTIFICATE OF SURVEY

PART OF THE SOUTHEAST QUARTER OF THE SOUTHEAST QUARTER, SECTION 10, TOWNSHIP 140 NORTH, RANGE 29 WEST, CASS COUNTY, MINNESOTA

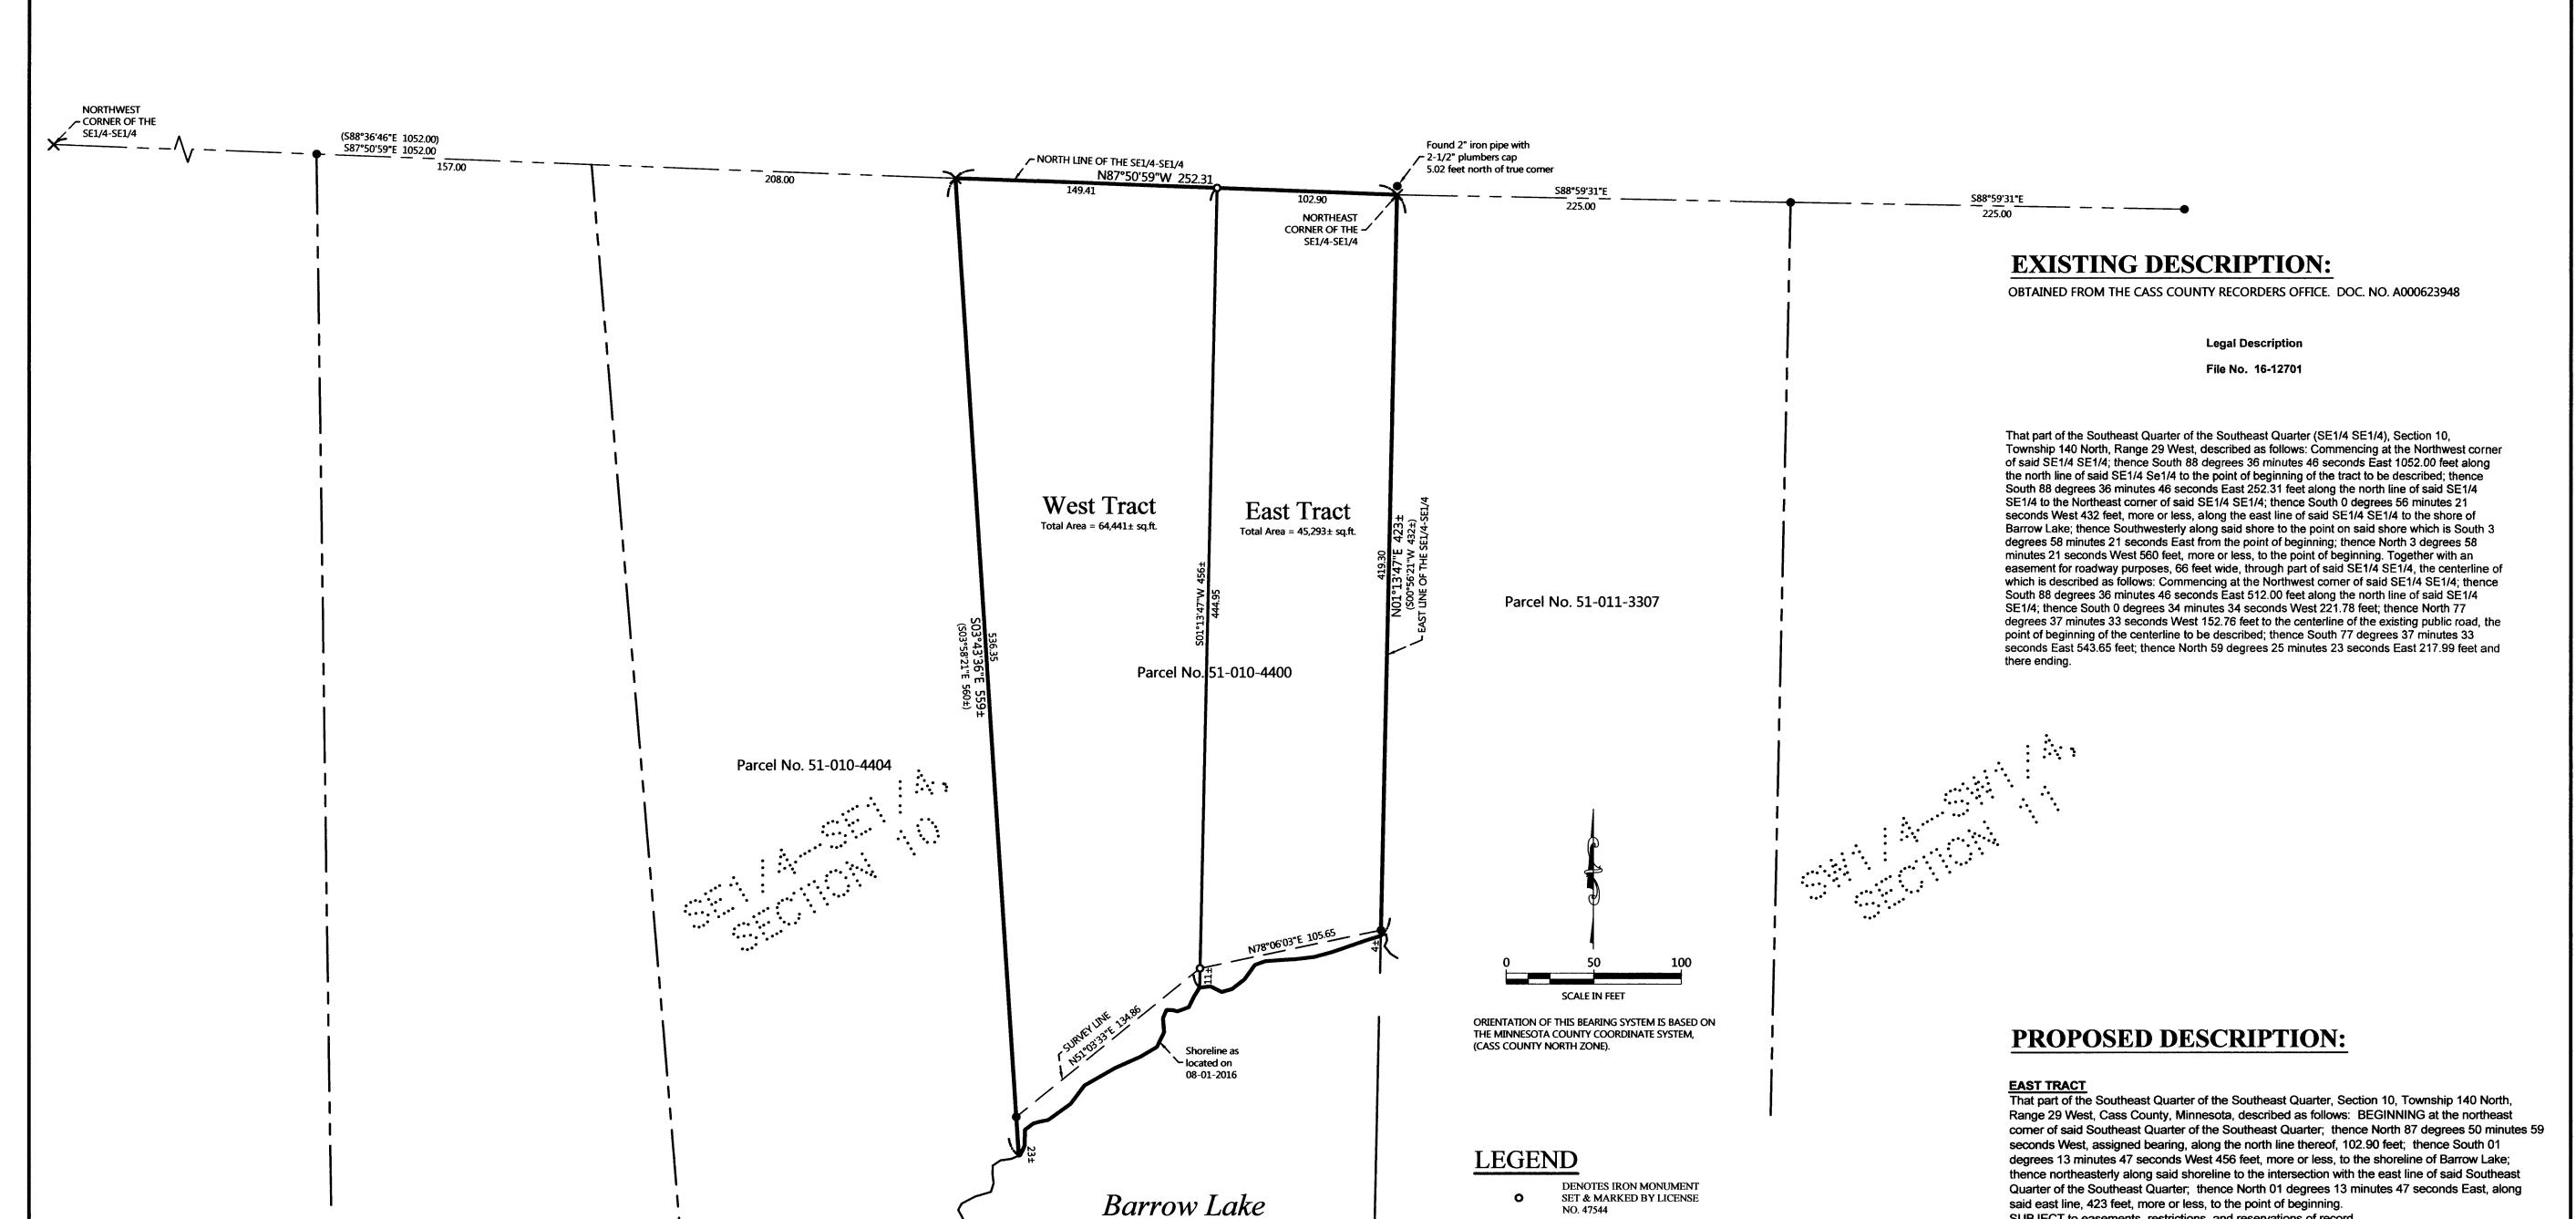

NOTES:


- 1. Zoning for subject tract = Shoreland Residential.
- 2. Parcel ID for subject tract = 51-010-4400.
- 3. No improvements, topography, or wetland information has been surveyed or shown on this certificate.
- 4. All lines marked with flagging are only an approximation of the true boundary lines and are not to be used as an exact boundary location. Flagged lines should not be used for the establishment of improvements. To mark true boundary lines, additional monumentation would be required.

DENOTES MONUMENT FOUND

DENOTES CALCULATED

DENOTES PLAT AND/OR

5. Northern Engineering and Consulting, Inc. was not given nor has conducted a current title search for the subject property. Therefore the information contained in a title search may or may not be accurately shown on this certificate.

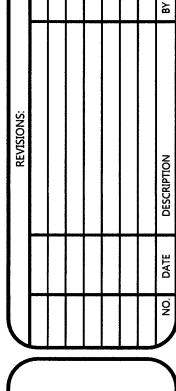



SURVEY Margaret Schwartzbauer P.O. Box 47988 Plymouth, MN 55447 OF CERTIFICATE

said east line, 423 feet, more or less, to the point of beginning. SUBJECT to easements, restrictions, and reservations of record.

SUBJECT to easements, restrictions, and reservations of record.

WEST TRACT

to the point of beginning.

The East Tract is a nonconforming tract on its own and will be attached to Parcel No. 51-011-3307.

That part of the Southeast Quarter of the Southeast Quarter, Section 10, Township 140 North,

East 559 feet, more or less, to the shoreline of Barrow Lake; thence northeasterly along said shoreline to the intersection a line bearing South 01 degrees 13 minutes 47 seconds West from the

point of beginning; thence North 01 degrees 13 minutes 47 seconds East, 456 feet, more or less,

The West Tract is a nonconforming tract on its own and will be attached to Parcel No. 51-010-4404.

Range 29 West, Cass County, Minnesota, described as follows: COMMENCING at the northeast corner of said Southeast Quarter of the Southeast Quarter; thence North 87 degrees 50 minutes 59 seconds West, assigned bearing, along the north line thereof, 102.90 feet to the point of beginning of the tract to be herein described; thence continue North 87 degrees 50 minutes 59 seconds West, along said north line, 149.41 feet, to a point distant 1052.00 feet from the northwest corner of said Southeast Quarter of the Southeast Quarter; thence South 03 degrees 43 minutes 36 seconds

> JOB NO. <u>16-107</u> DATE: <u>08-26-2016</u>

SHEET NO.