

Certificate of Survey for:
CASS COUNTY LAND DEPARTMENT

South 1/2 of Section 35, T. 140 N., R. 30 W.




The East line of the NE 1/4 is assigned a bearing of N 0°38'50" E based on Cass County North Zone coordinates.



Scale: 1 inch = 600 feet

- denotes iron monument found
- denotes 7/8" iron pipe marked RLS 21367
- denotes Aluminum County Monument marked RLS 21367
- X denotes Calculated position

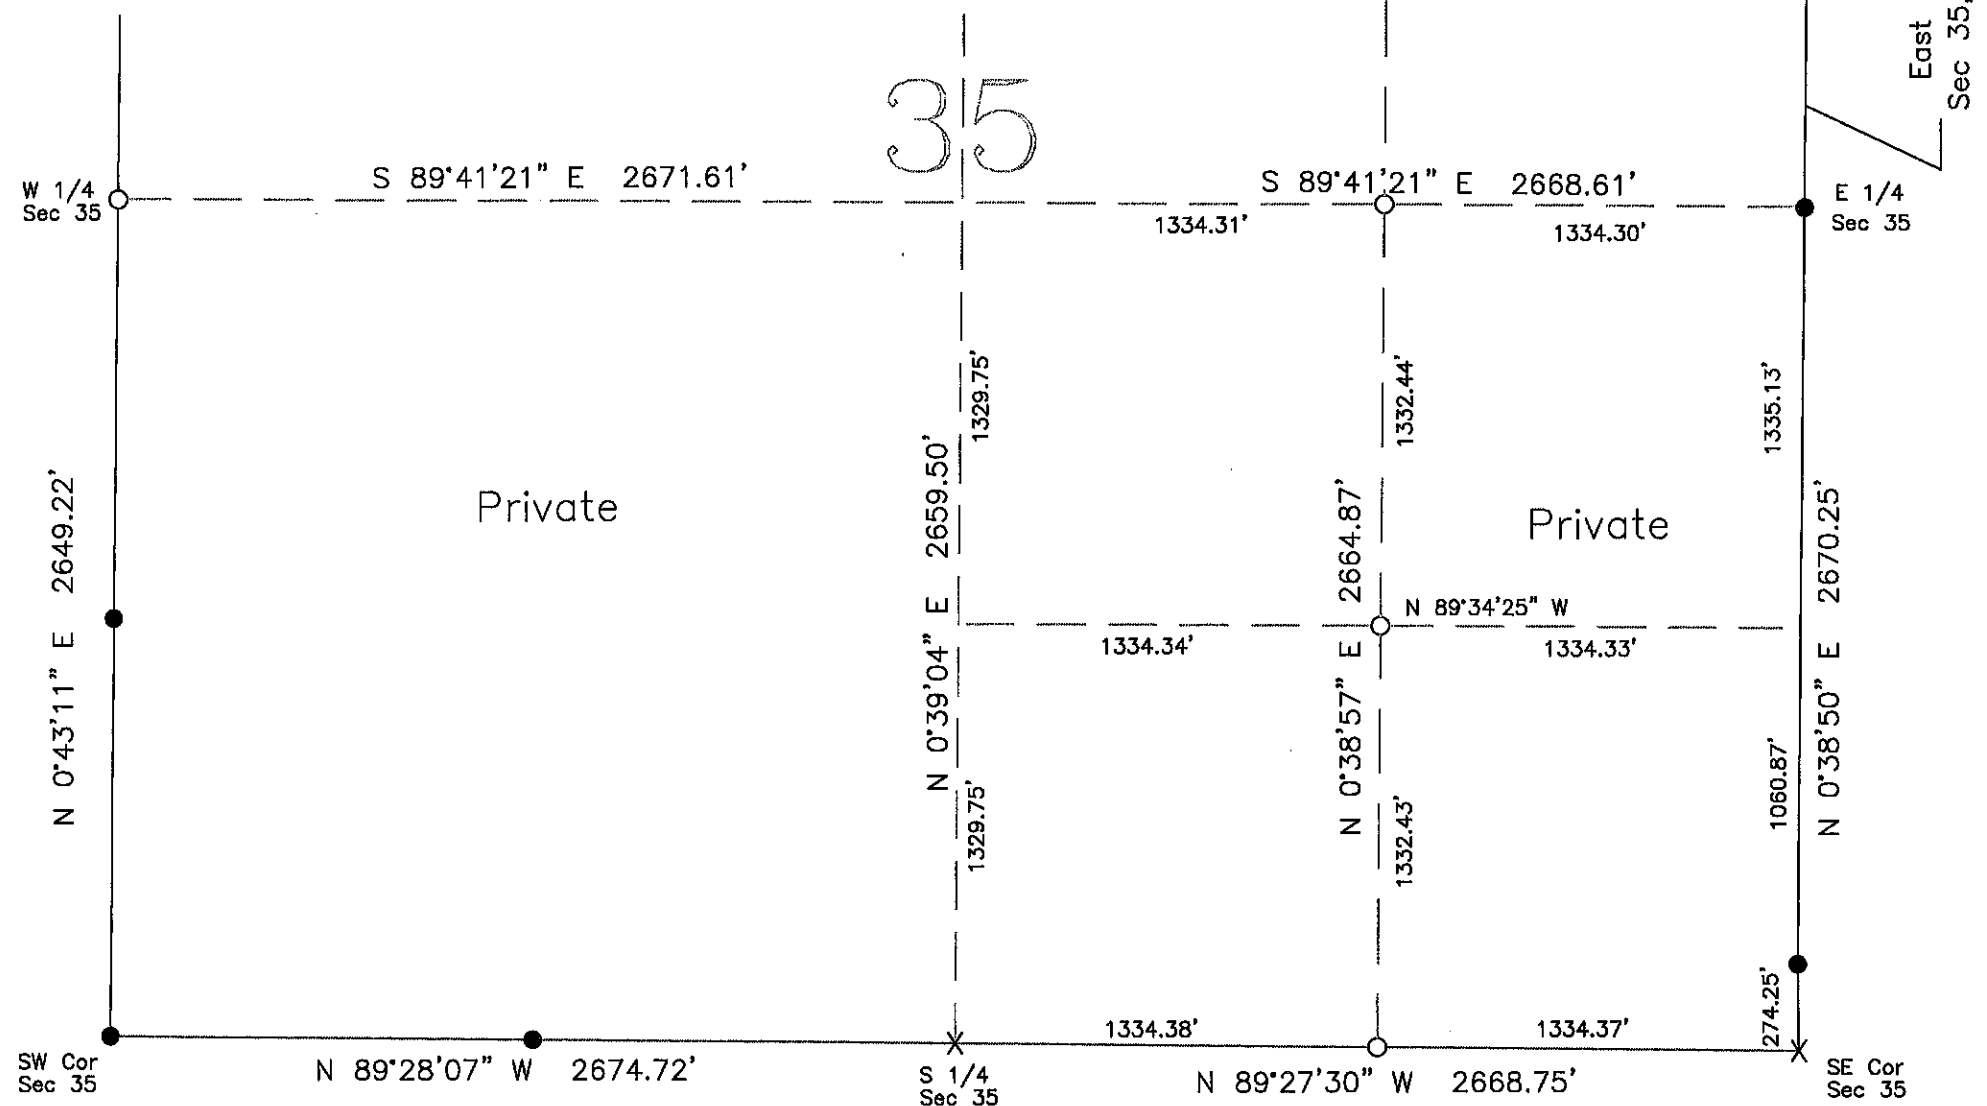

CASS COUNTY SURVEYOR
 8045 County Road 12 NW
 Walker, MN 56484
 (218)547-7129

I HEREBY CERTIFY THAT THIS SURVEY, PLAN OR REPORT WAS PREPARED BY ME OR UNDER MY DIRECT SUPERVISION AND THAT I AM A DULY LICENSED LAND SURVEYOR UNDER THE LAWS OF THE STATE OF MINNESOTA.

Terry L. Freeman
 Terry L. Freeman, MN LIC. NO. 21367
 8/30/17 DATE