


## CERTIFICATE OF SURVEY

LOT 4, BLOCK 1, EAGLES LANDING FIRST ADDITION, SECTION 14, TOWNSHIP 143 NORTH, RANGE 29 WEST, CASS COUNTY, MINNESOTA

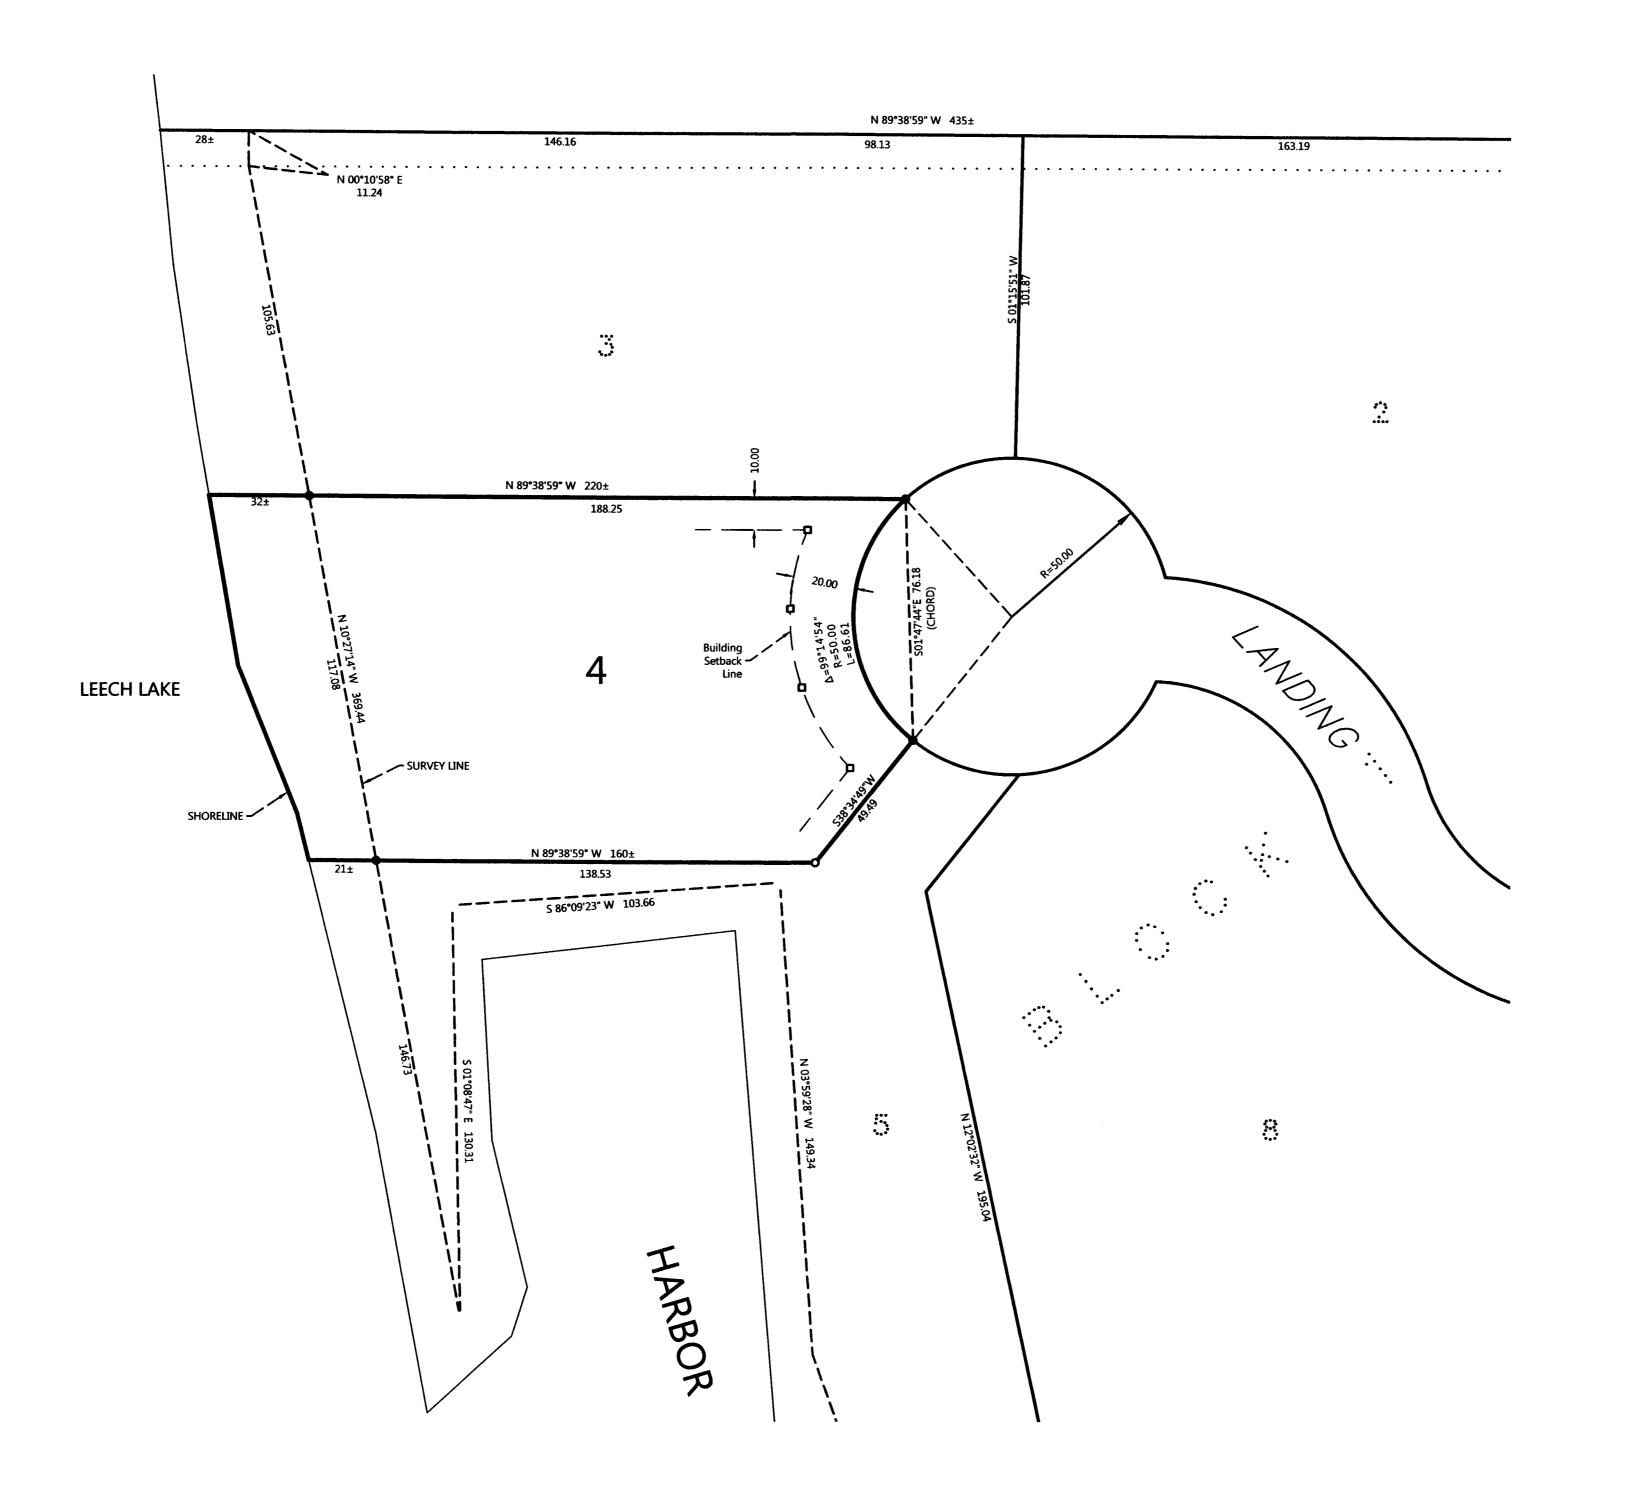

## **EXISTING DESCRIPTION:**

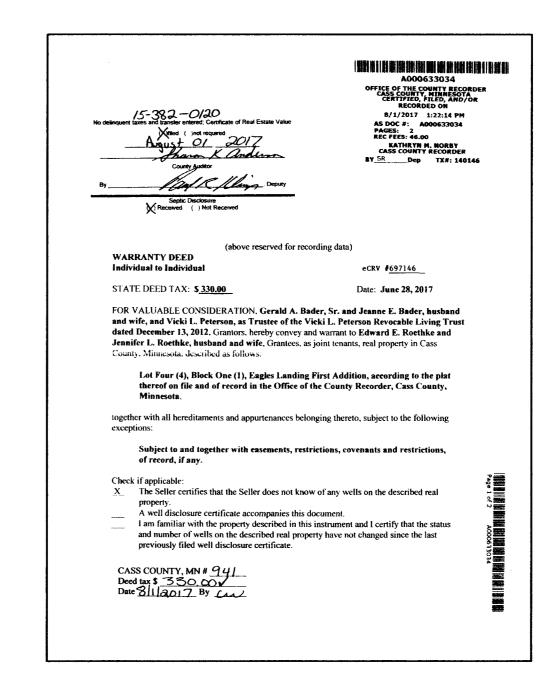


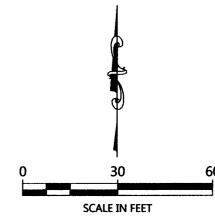

ORIENTATION OF THIS BEARING SYSTEM IS BASED ON THE NORTH LINE OF LOT 4, BLOCK 1, EAGLES LANDING FIRST ADDITION TO HAVE AN ASSIGNED BEARING OF N89°38'59"W.

## **LEGEND**

- DENOTES IRON MONUMENT
  SET & MARKED BY LICENSE
  NO. 21367
- DENOTES MONUMENT FOUND
- DENOTES SET PK NAIL

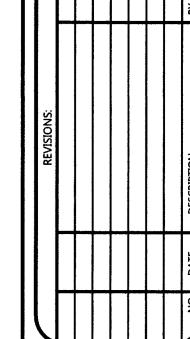

Y CERTIFY THAT THIS SURVEY, PLAN OR REPORT WAS ED BY ME OR UNDER MY DIRECT SUPERVISION AND AM A DULY LICENSED LAND SURVEYOR UNDER THE F THE STATE OF MINNESOTA.

THE STATE OF MINNESOTA.

TEES IT

THE STATE OF MINNESOTA.

TEES IT

THE STATE OF MINNESOTA.

TEES IT

THE STATE OF MINNESOTA.



ERTIFICATE OF SURVEY
ED ROETHKE
1506 CLEMENTA AVE SW

JOB NO. <u>17-340</u>
DATE: <u>12-28-2017</u>
SHEET NO.

1 OF 1