

CERTIFICATE OF SURVEY

LOT 5, BLOCK 1, MINNEVISTA SHORES, SECTION 15, TOWNSHIP 140 NORTH, RANGE 29 WEST, CASS COUNTY, MINNESOTA

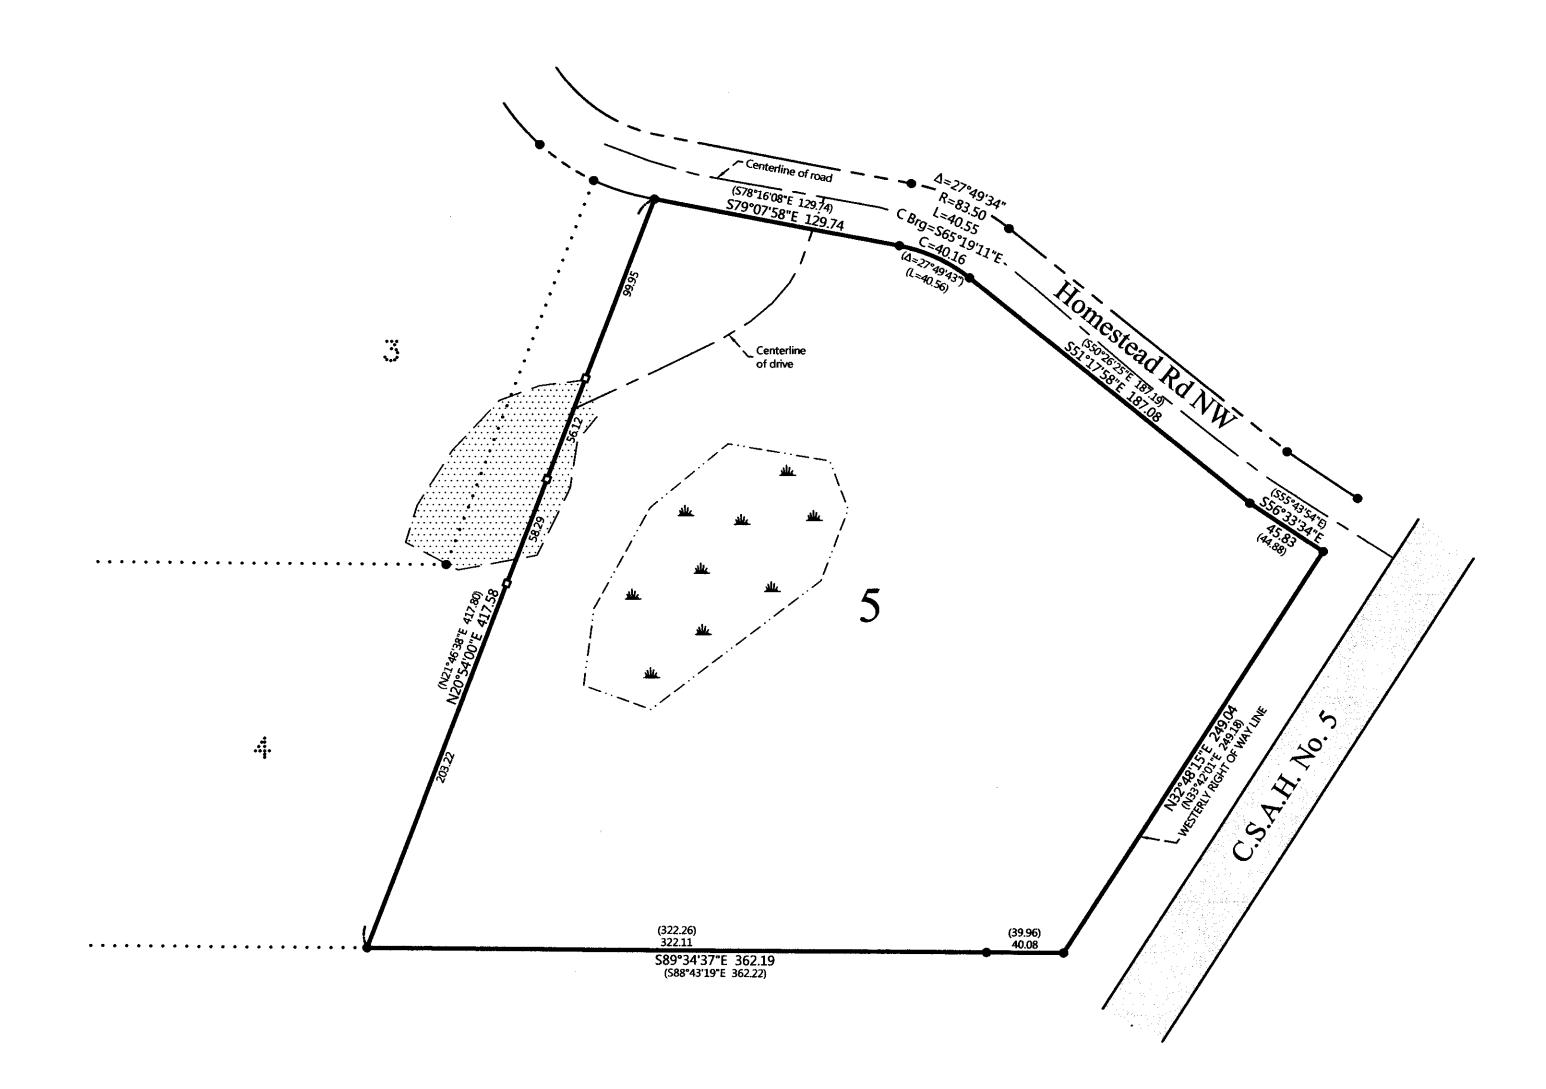

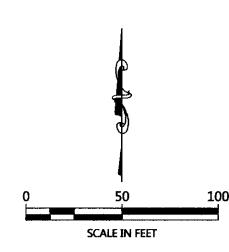

ORIENTATION OF THIS BEARING SYSTEM IS BASED ON THE MINNESOTA COUNTY COORDINATE SYSTEM, (CASS COUNTY NORTH ZONE).

LEGEND

• DENOTES MONUMENT FOUND

X DENOTES CALCULATED POSITION

DENOTES SET LATH

DENOTES EDGE OF EXISTING

DENOTES EDGE OF EXISTING


BITUMINOUS

DENOTES WETLA

(123.45) DENOTES PLAT AND/OR DEEDED MEASURE

NOTES:

- 1. Parcel ID for subject tract = 51-418-0150.
- 2. Wetlands and improvements, other than those shown on this certificate, may exist that were not located during this survey. The wetlands as shown have been taken from the recorded plat of MINNEVISTA SHORES. No field verification or certified wetland delineation has been done at this time.
- 3. All lines marked with flagging are only an approximation of the true boundary lines and are not to be used as an exact boundary location. Flagged lines should not be used for the establishment of improvements. To mark true boundary lines, additional monumentation would be required.
- 4. Northern Engineering and Consulting, Inc. was not given nor has conducted a current title search for the subject property. Therefore the information contained in a title search may or may not be accurately shown on this certificate.

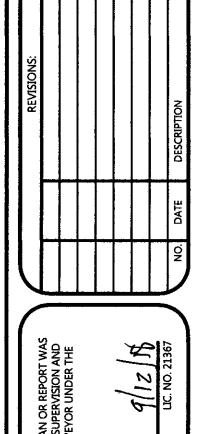

PREPARED BY ME OR UNDER MY DIRECT SUPERVISION THAT I AM A DULY LICENSED LAND SURVEYOR UNE LAWS OF THE STATE OF MINNESOTA.

TERRY L. FREEMAN



CERTIFICATE OF SURVEY
Lee Wessels
P.O. Box 326

JOB NO. <u>18-205</u>
DATE: <u>09-12-2018</u>
SHEET NO.