



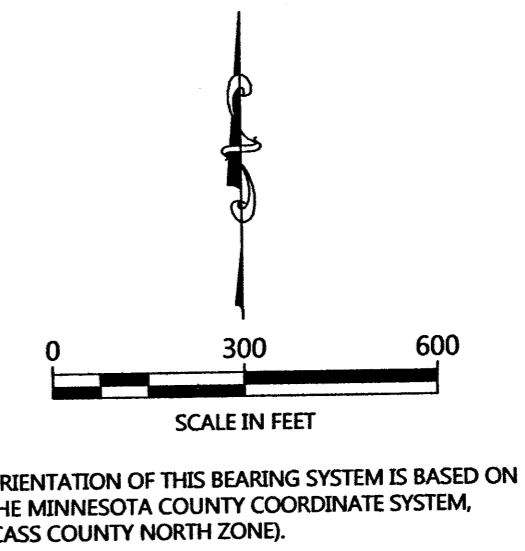

# CERTIFICATE OF SURVEY

SECTION 3, TOWNSHIP 140 NORTH, RANGE 29 WEST, CASS COUNTY, MINNESOTA

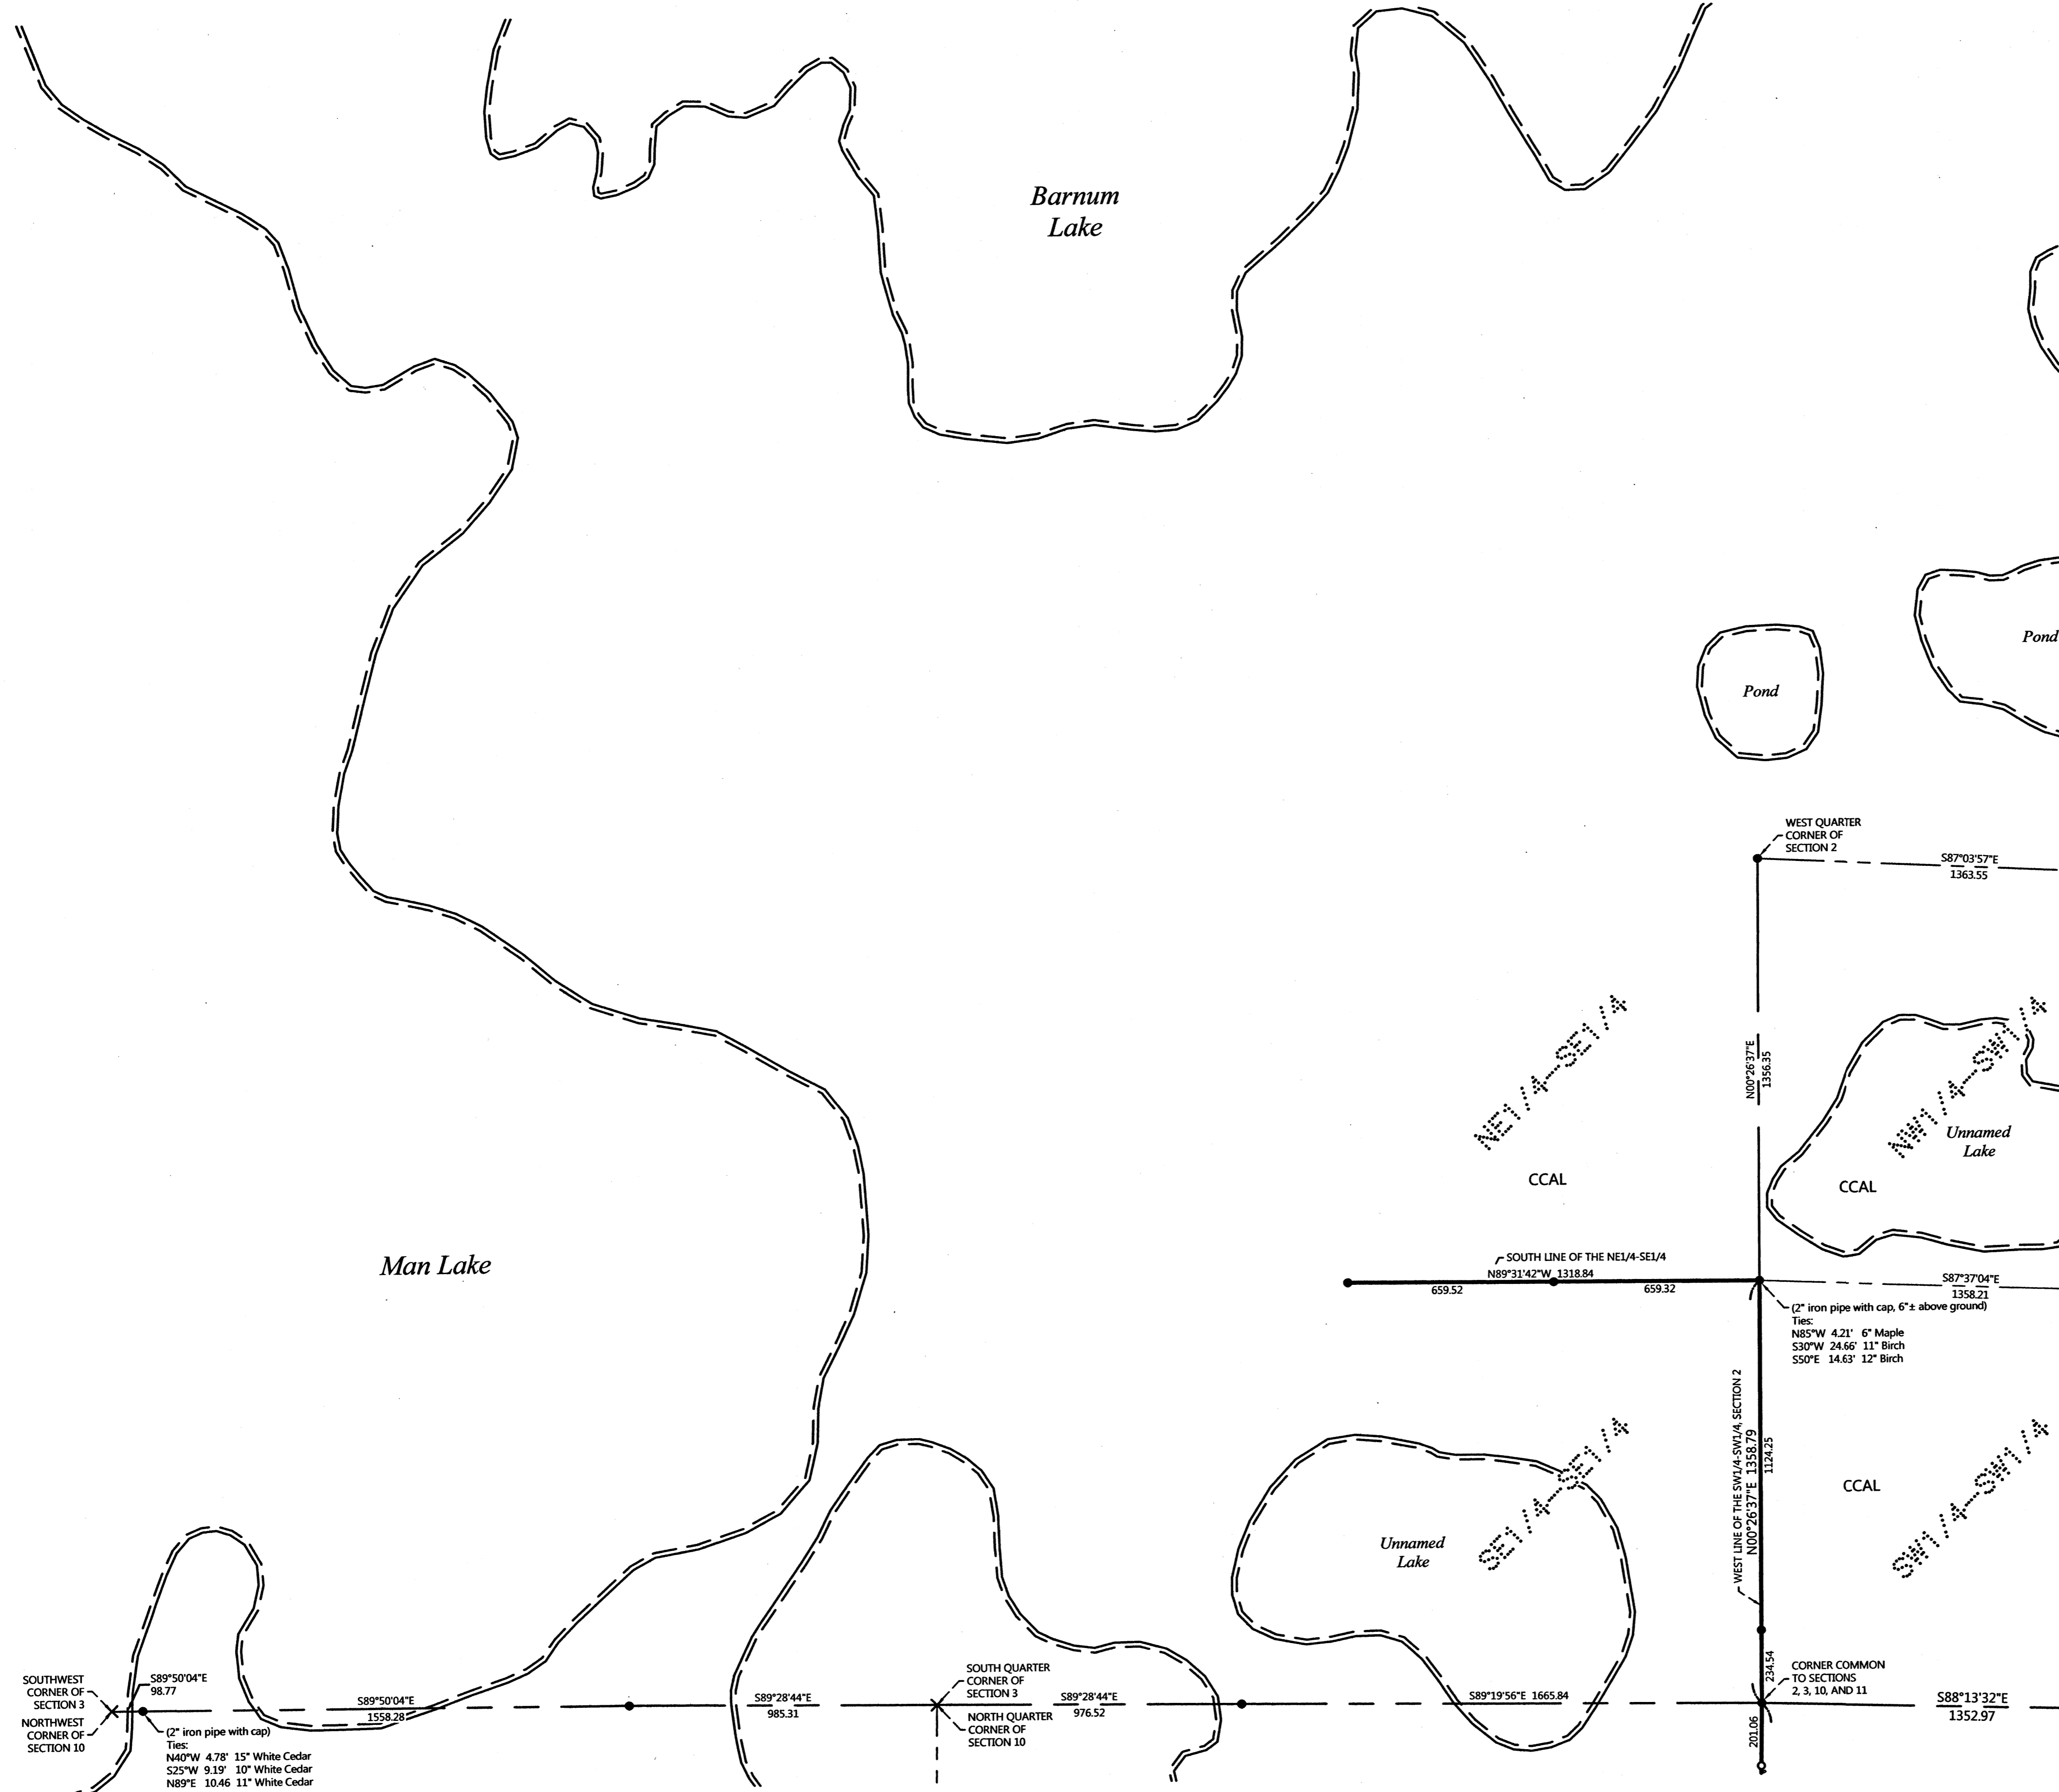

- LEGEND**
- DENOTES IRON MONUMENT SET & MARKED BY LICENSE NO. 42656
  - DENOTES MONUMENT FOUND
  - × DENOTES CALCULATED POSITION

NO.	DATE	DESCRIPTION

I HEREBY CERTIFY THAT THIS SURVEY, PLAN OR REPORT WAS PREPARED BY ME OR UNDER MY CLOSE PERSONAL SUPERVISION AND IN ACCORDANCE WITH THE LAWS OF THE STATE OF MINNESOTA.

*Dennis J. Warner*  
 DENNIS J. WARNER  
 LIC. NO. 42656

**NORTHERN ENGINEERING & CONSULTING, INC.**  
 P.O. Box 292, Walker, MN, 56484  
 Phone: 218-547-1296, Fax: 218-547-2272  
 web: www.necusa.com



**CERTIFICATE OF SURVEY**  
 Cass County Land Department, c/o Kevin Dahlman  
 P.O. Box 25  
 Backus, MN 56435

JOB NO. 18-034  
 DATE: 8-14-2018  
 SHEET NO. 2 OF 4



# CERTIFICATE OF SURVEY

SECTION 11, TOWNSHIP 140 NORTH, RANGE 29 WEST, CASS COUNTY, MINNESOTA

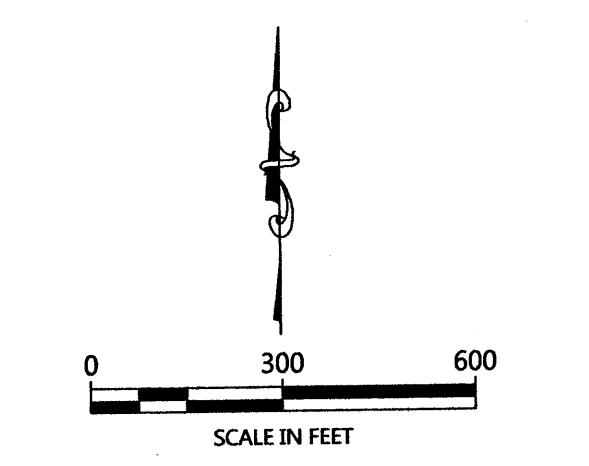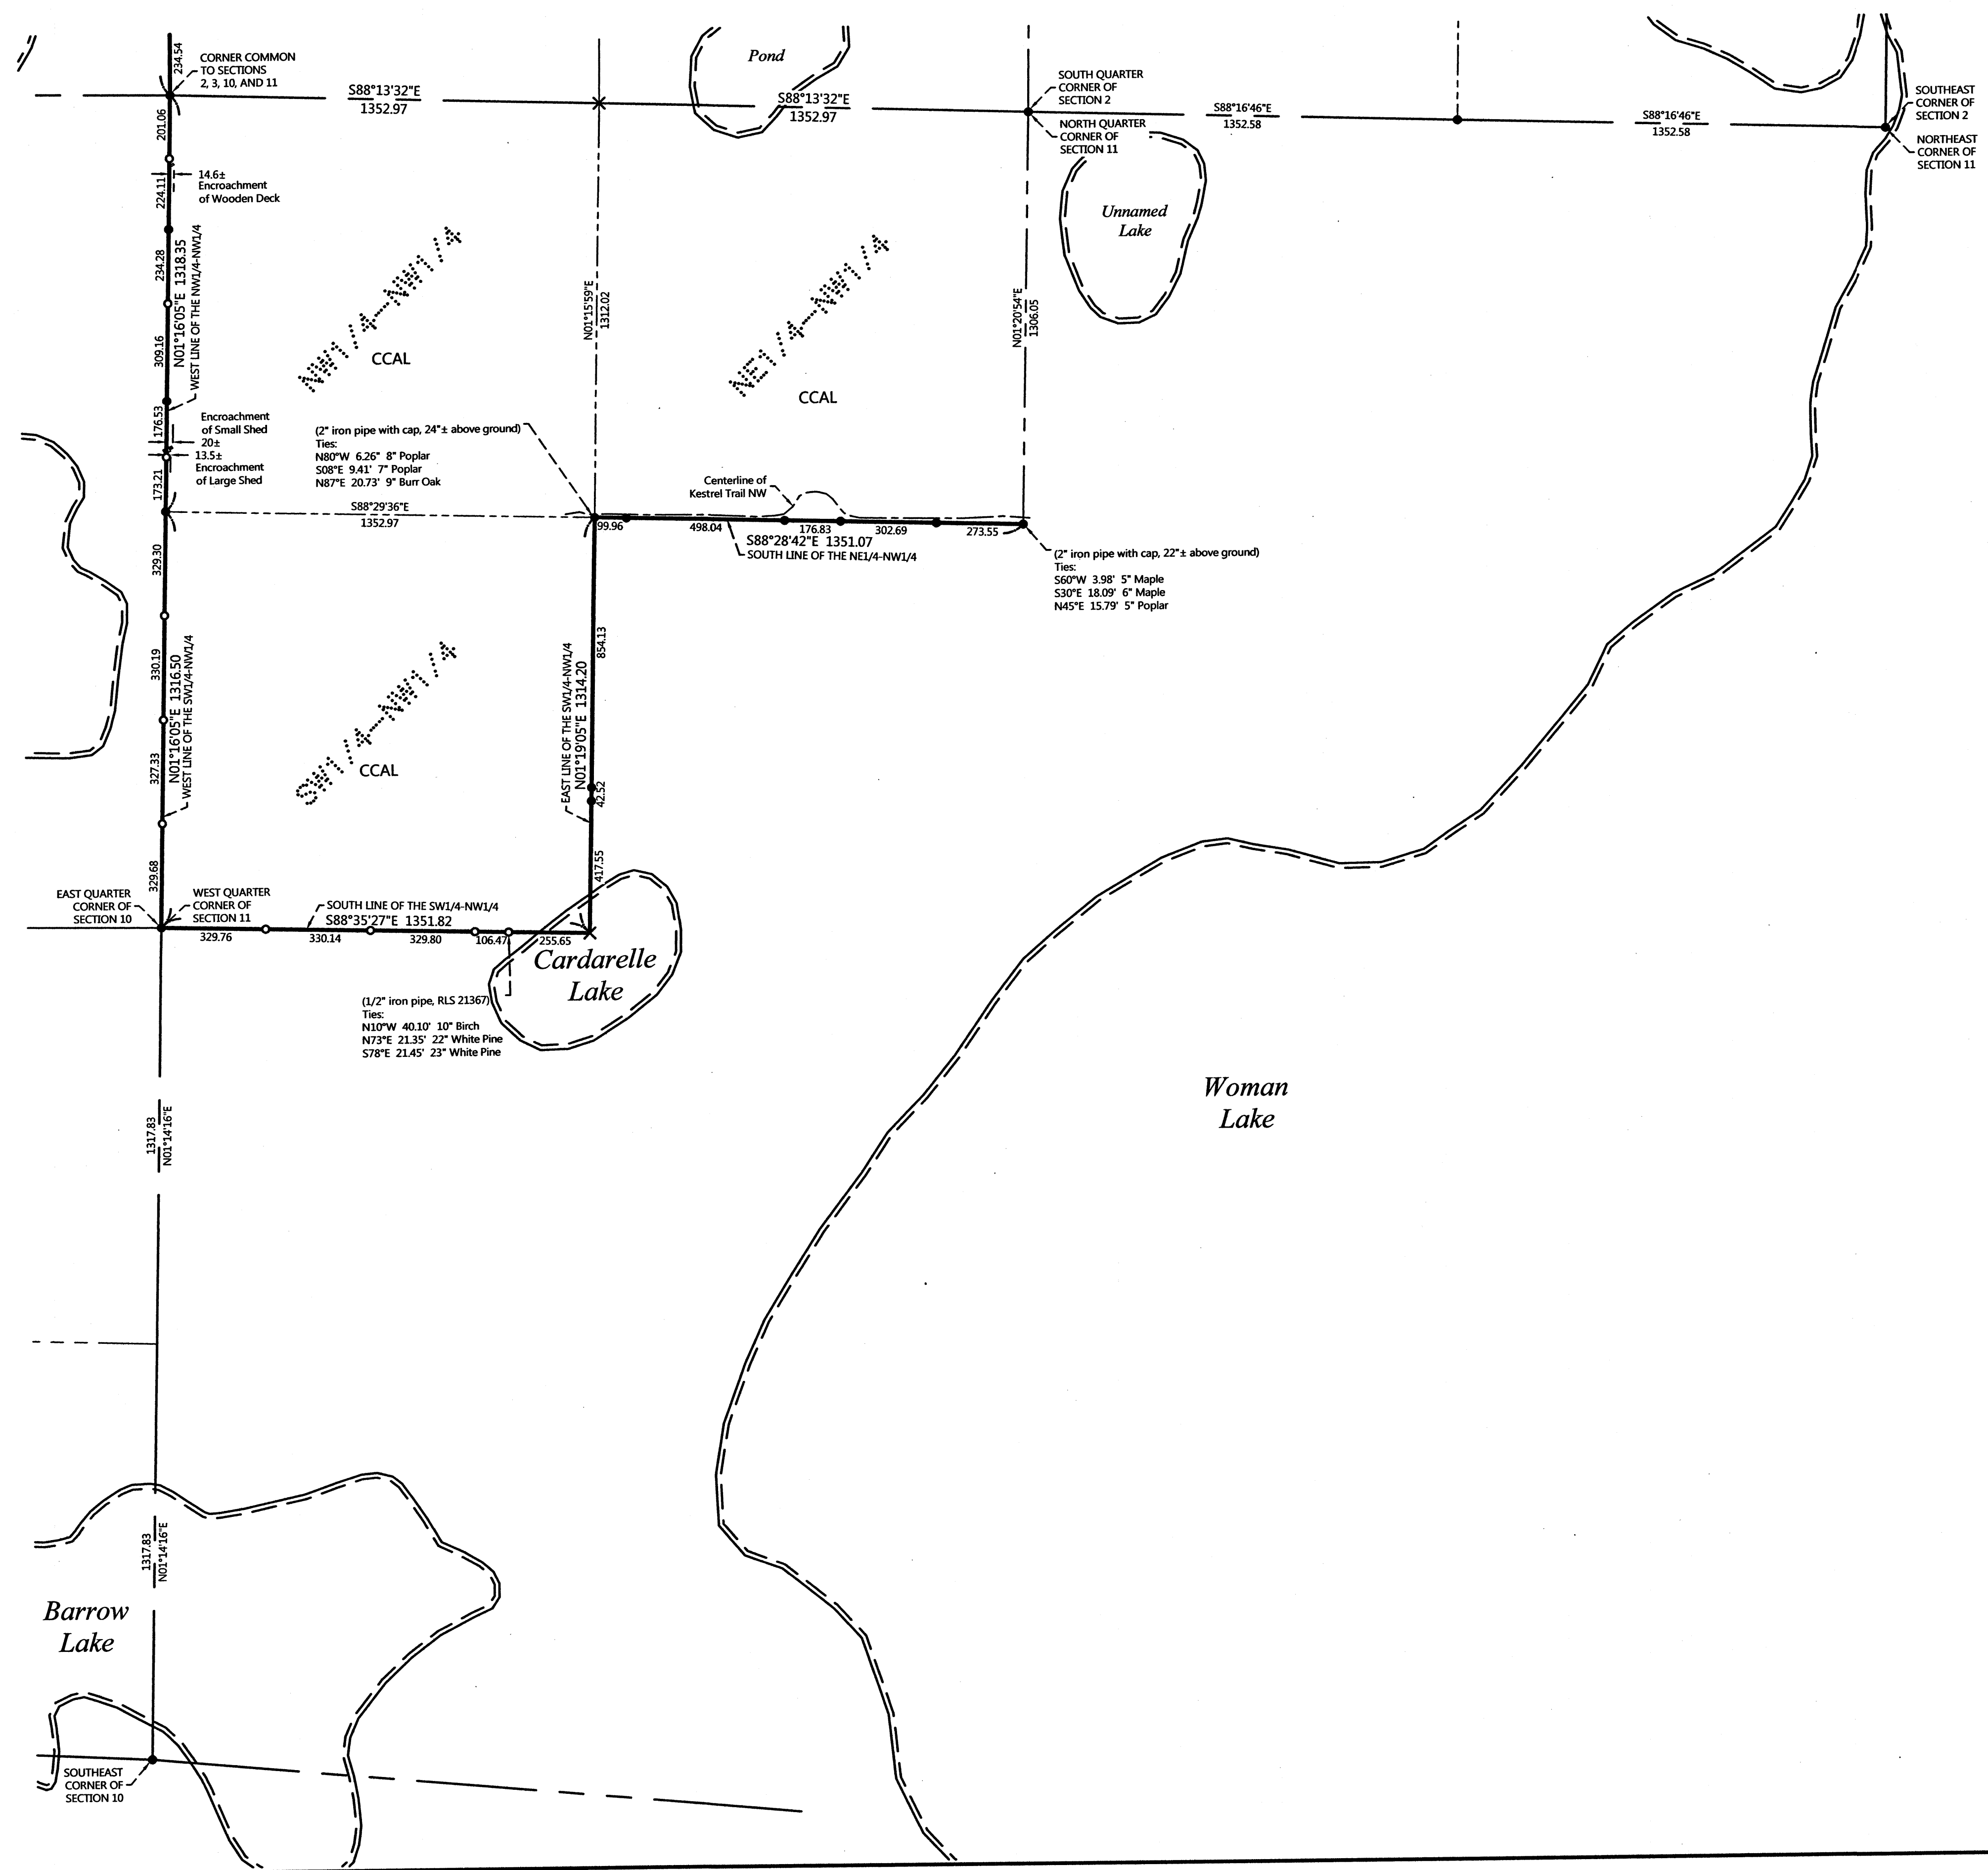

- LEGEND**
- DENOTES IRON MONUMENT SET & MARKED BY LICENSE NO. 42656
  - DENOTES MONUMENT FOUND
  - × DENOTES CALCULATED POSITION

NO.	DATE	DESCRIPTION

I HEREBY CERTIFY THAT THIS SURVEY, PLAN OR REPORT WAS PREPARED BY ME OR UNDER MY DIRECT SUPERVISION AND IN ACCORDANCE WITH THE REQUIREMENTS OF THE LAWS OF THE STATE OF MINNESOTA.

*Dennis J. Warner*  
DENNIS J. WARNER  
LIC. NO. 42656

**NEUTRITY ENGINEERING & CONSULTING, INC.**  
P.O. Box 292, Walker, MN, 56484  
Phone: 218-547-1296, Fax: 218-547-2272  
web: www.netusa.com

**CERTIFICATE OF SURVEY**  
Cass County Land Department, c/o Kevin Dahlman  
P.O. Box 25  
Backus, MN 56435

JOB NO. 18-034  
DATE: 8-14-2018  
SHEET NO. 4 OF 4