


Certificate of Survey for:
CASS COUNTY LAND DEPARTMENT
 Gov't Lot 5 of Sec. 20, Twp. 144 N., Rge. 31 W.

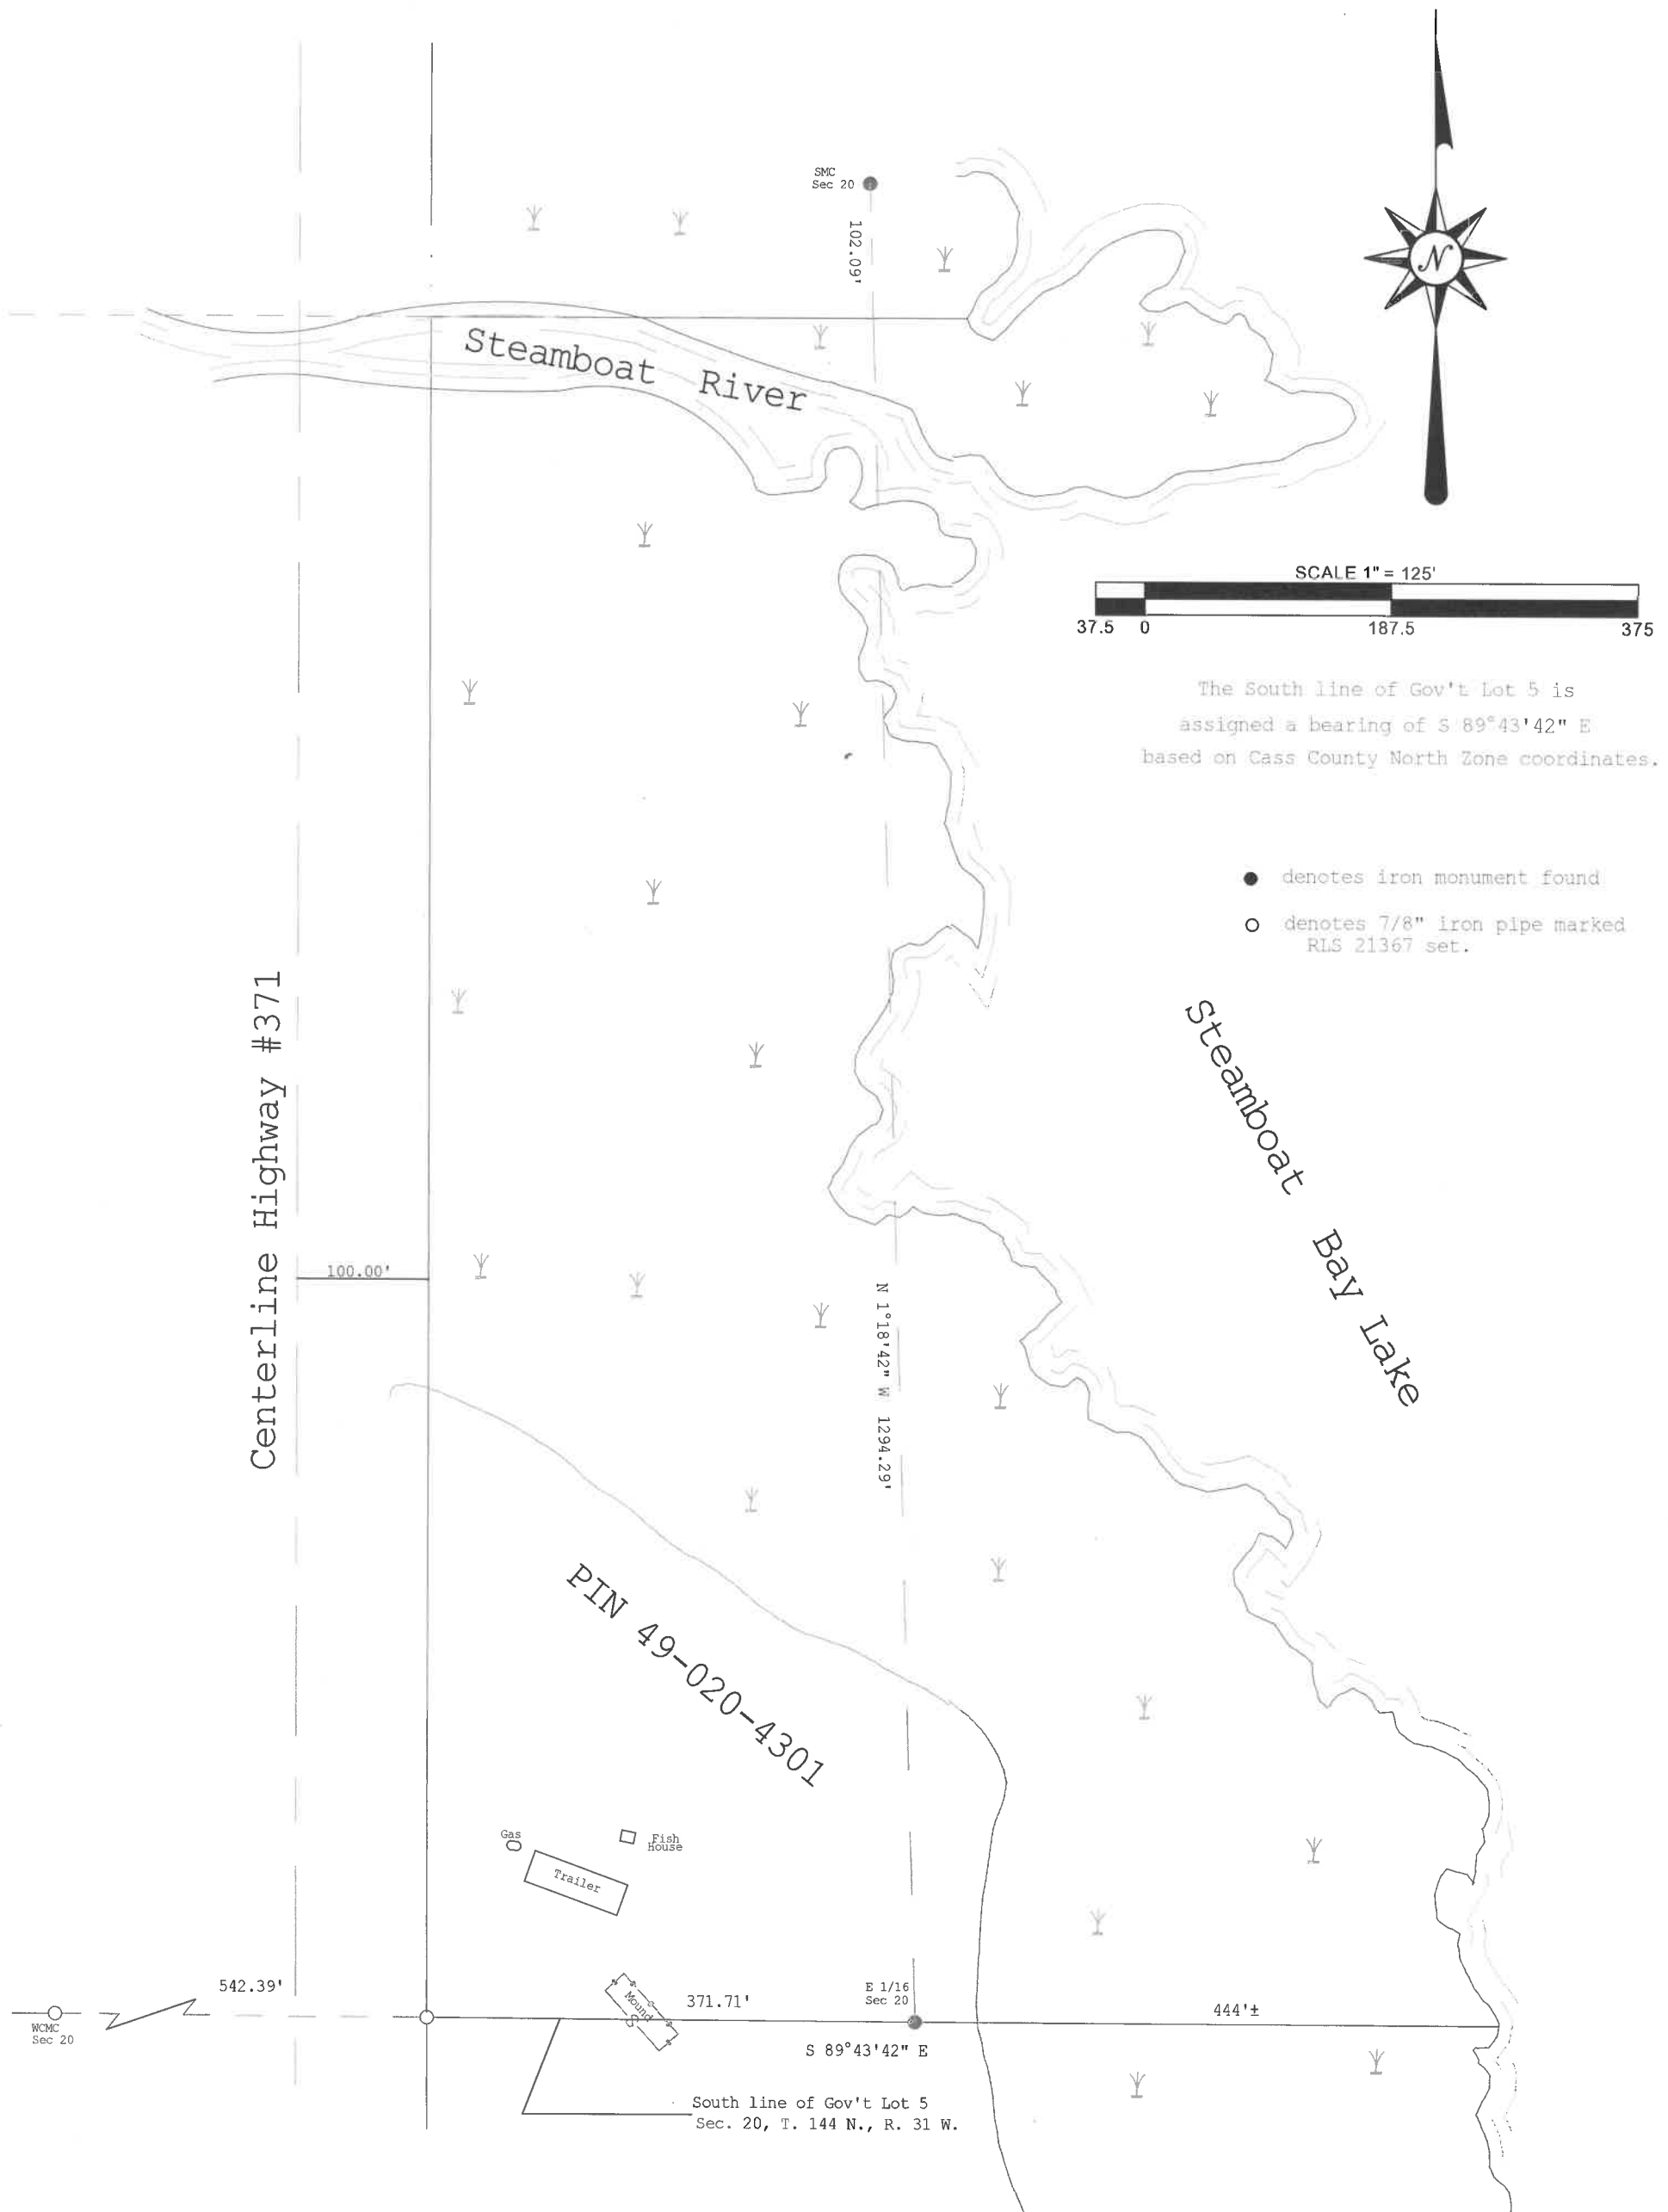

The South line of Gov't Lot 5 is assigned a bearing of S 89°43'42" E based on Cass County North Zone coordinates.

- denotes iron monument found
- denotes 7/8" iron pipe marked RLS 21367 set.

JOB NO. <u>2018.027</u>	REVISIONS	
	Date	Description
DATE <u>1-16-2019</u>		
SHEET NO.		
<u>1</u> OF <u>1</u>		

I HEREBY CERTIFY THAT THIS SURVEY, PLAN OR REPORT WAS PREPARED BY ME OR UNDER MY DIRECT SUPERVISION AND THAT I AM A DULY LICENSED LAND SURVEYOR UNDER THE LAWS OF THE STATE OF MINNESOTA.

Terry L. Freeman 1/16/19
 Terry L. Freeman, MN LIC. NO. 21367 DATE



CASS COUNTY SURVEYOR
 8045 County Road 12 NW
 Walker, MN 56484
 (218) 547-7129