


CERTIFICATE OF SURVEY

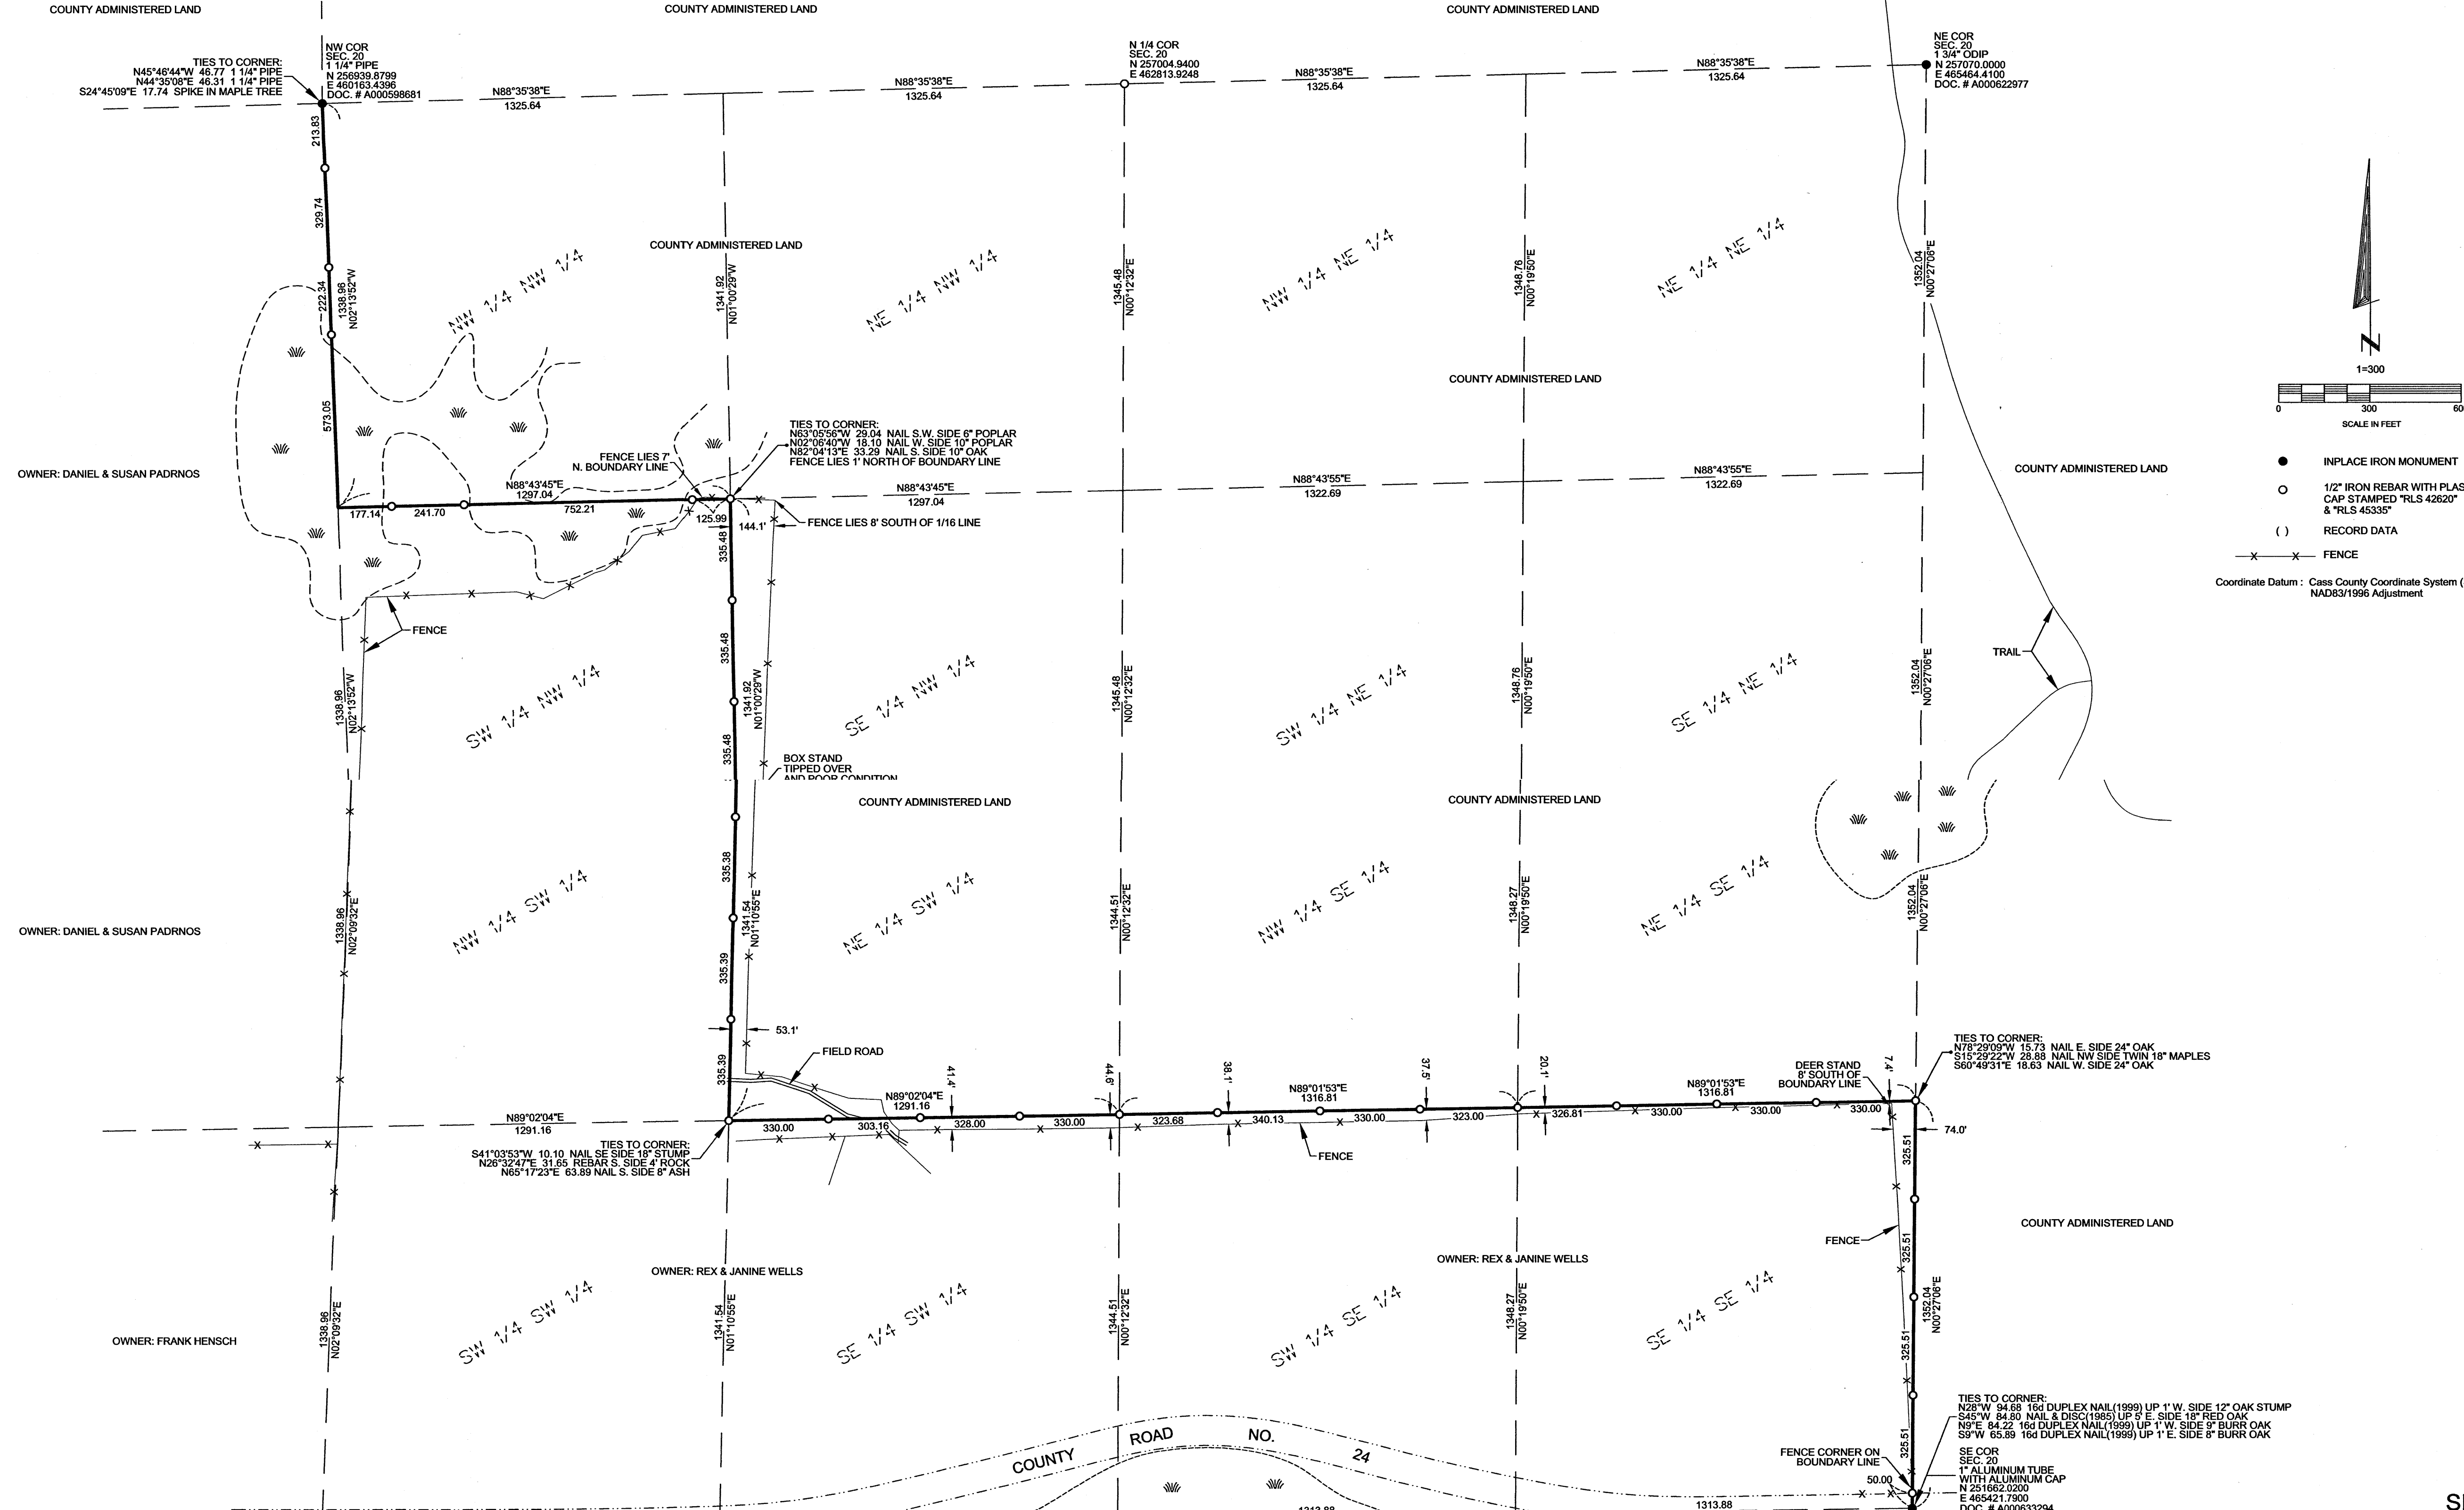

1-300
SCALE IN FEET
0 300 600

- INPLACE IRON MONUMENT
- 1/2" IRON REBAR WITH PLASTIC CAP STAMPED "RLS 42620" & "RLS 45335"
- () RECORD DATA
- X—X— FENCE

Coordinate Datum: Cass County Coordinate System (South Zone)
NAD83/1996 Adjustment

I hereby certify that this survey, plan or report was prepared by me or under my direct supervision and that I am a duly Registered Land Surveyor under the laws of the State of Minnesota.

Eric G. Nyberg
Eric G. Nyberg
Date September 10th, 2018 License No. 45335

SEC. 20 T 136 N R 31 W

DATE: 9-10-2018 • DRAWN BY: EGN • CHECKED: BMN • JOB NO. 9684

REQUESTED BY: CASS COUNTY

Nyberg SURVEYING 509 22ND AVE. EAST, SUITE 101
ALEXANDRIA, MINNESOTA 56308
PH. (320) 762-4111 • FAX (320) 762-4112
www.nybergsurveying.com