


CERTIFICATE OF SURVEY

PART OF SECTIONS 28, 29 AND 30,
TOWNSHIP 139 NORTH, RANGE 28 WEST,
CASS COUNTY, MINNESOTA

PROJECT 68, EXHIBIT A

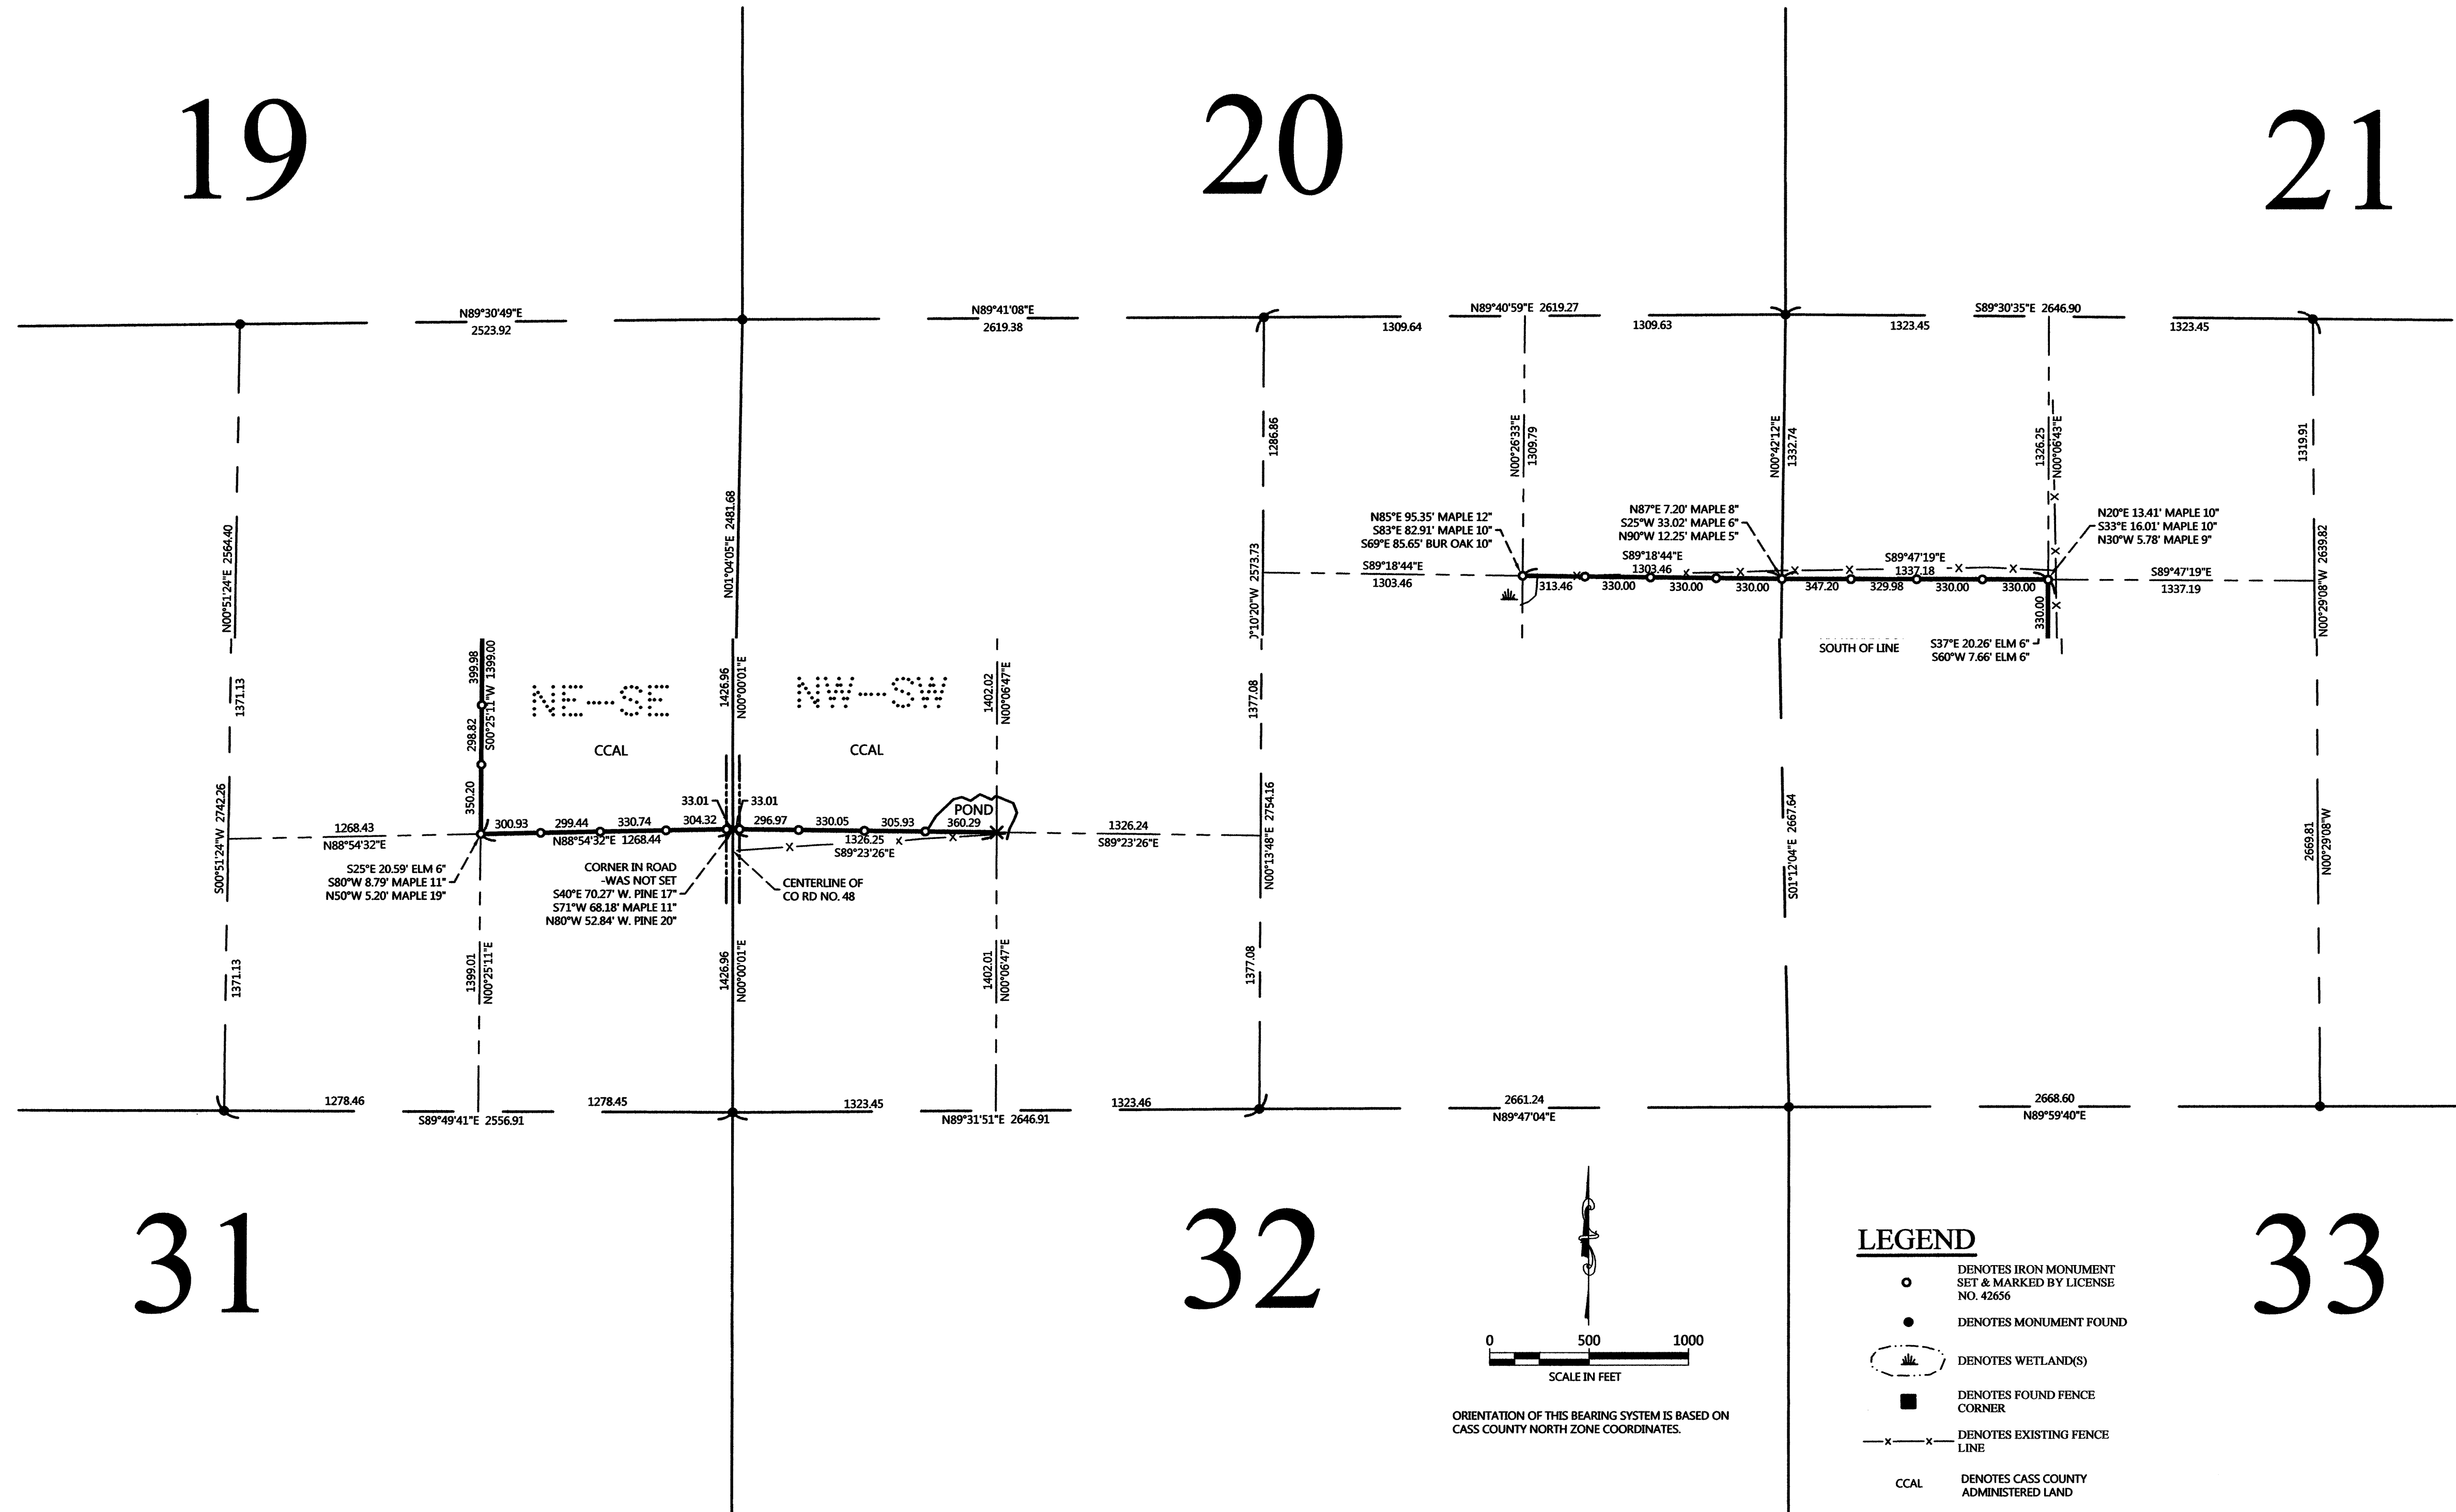

NO.	DATE	DESCRIPTION	BY

I HEREBY CERTIFY THAT THIS SURVEY, PLAN OR REPORT WAS MADE BY ME OR UNDER MY CLOSE PERSONAL SUPERVISION AND THAT I AM A DULY LICENSED LAND SURVEYOR UNDER THE LAWS OF THE STATE OF MINNESOTA.

Dennis J. Warner
DENNIS J. WARNER
LIC. NO. 42656

CERTIFICATE OF SURVEY
CASS COUNTY LAND DEPARTMENT
218 WASHBURN AVE E, PO BOX 25
BACKUS, MN 56435 - PINE MTN PROFESSIONAL BLD

JOB NO. 18-105
DATE: 12-12-2018
SHEET NO.
1 OF 1