
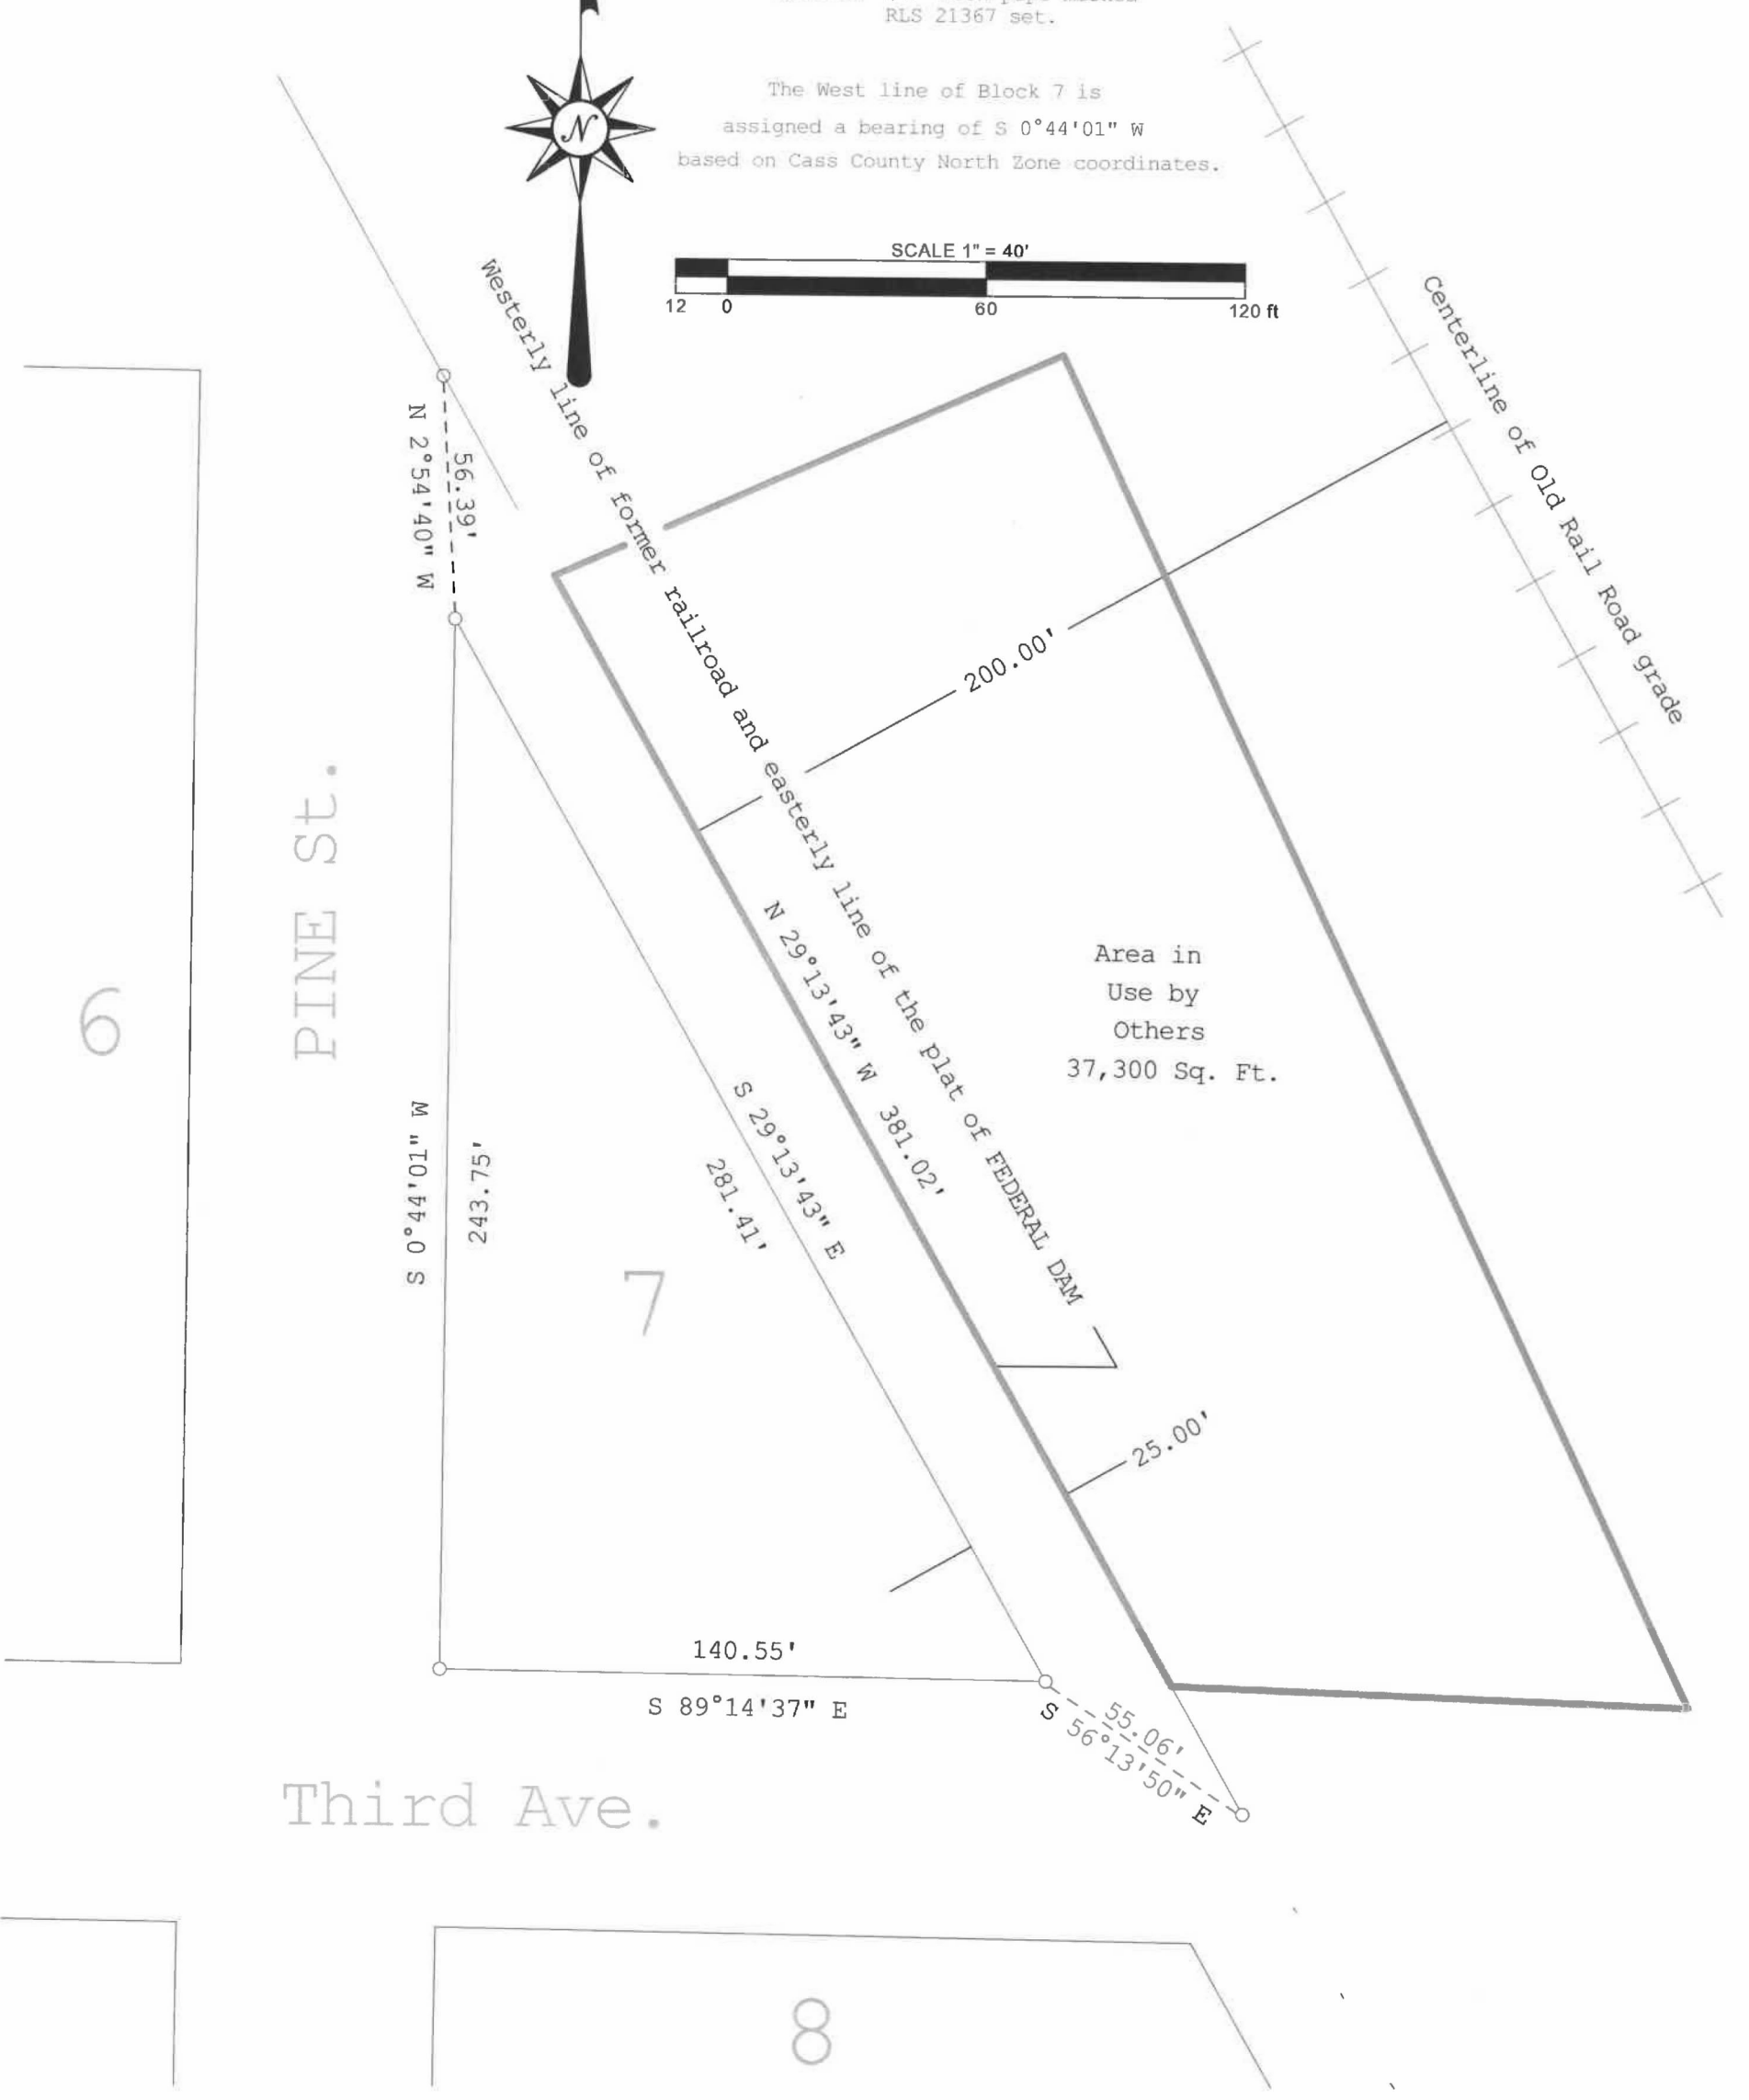


Certificate of Survey for:  
**CASS COUNTY LAND DEPARTMENT**  
 Block 7, Plat of FEDERAL DAM

- denotes iron monument found
- denotes 7/8" iron pipe marked RLS 21367 set.

The West line of Block 7 is assigned a bearing of S 0°44'01" W based on Cass County North Zone coordinates.

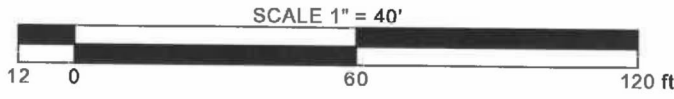

JOB NO. 2020.012  
 DATE 6-18-2020  
 SHEET NO.  
1 OF 1

REVISIONS	
Date	Description

I HEREBY CERTIFY THAT THIS SURVEY, PLAN OR REPORT WAS PREPARED BY ME OR UNDER MY DIRECT SUPERVISION AND THAT I AM A DULY LICENSED LAND SURVEYOR UNDER THE LAWS OF THE STATE OF MINNESOTA.

*Terry L. Freeman*      6/18/2020  
 Terry L. Freeman, MN LIC. NO. 21367      DATE



**CASS COUNTY SURVEYOR**  
 8045 County Road 12 NW  
 Walker, MN 56484  
 (218) 547-7129