


Certificate of Survey for: CASS COUNTY LAND DEPARTMENT

County Road #8 Right of Way, Twp. 143 N., Rge. 28 W.

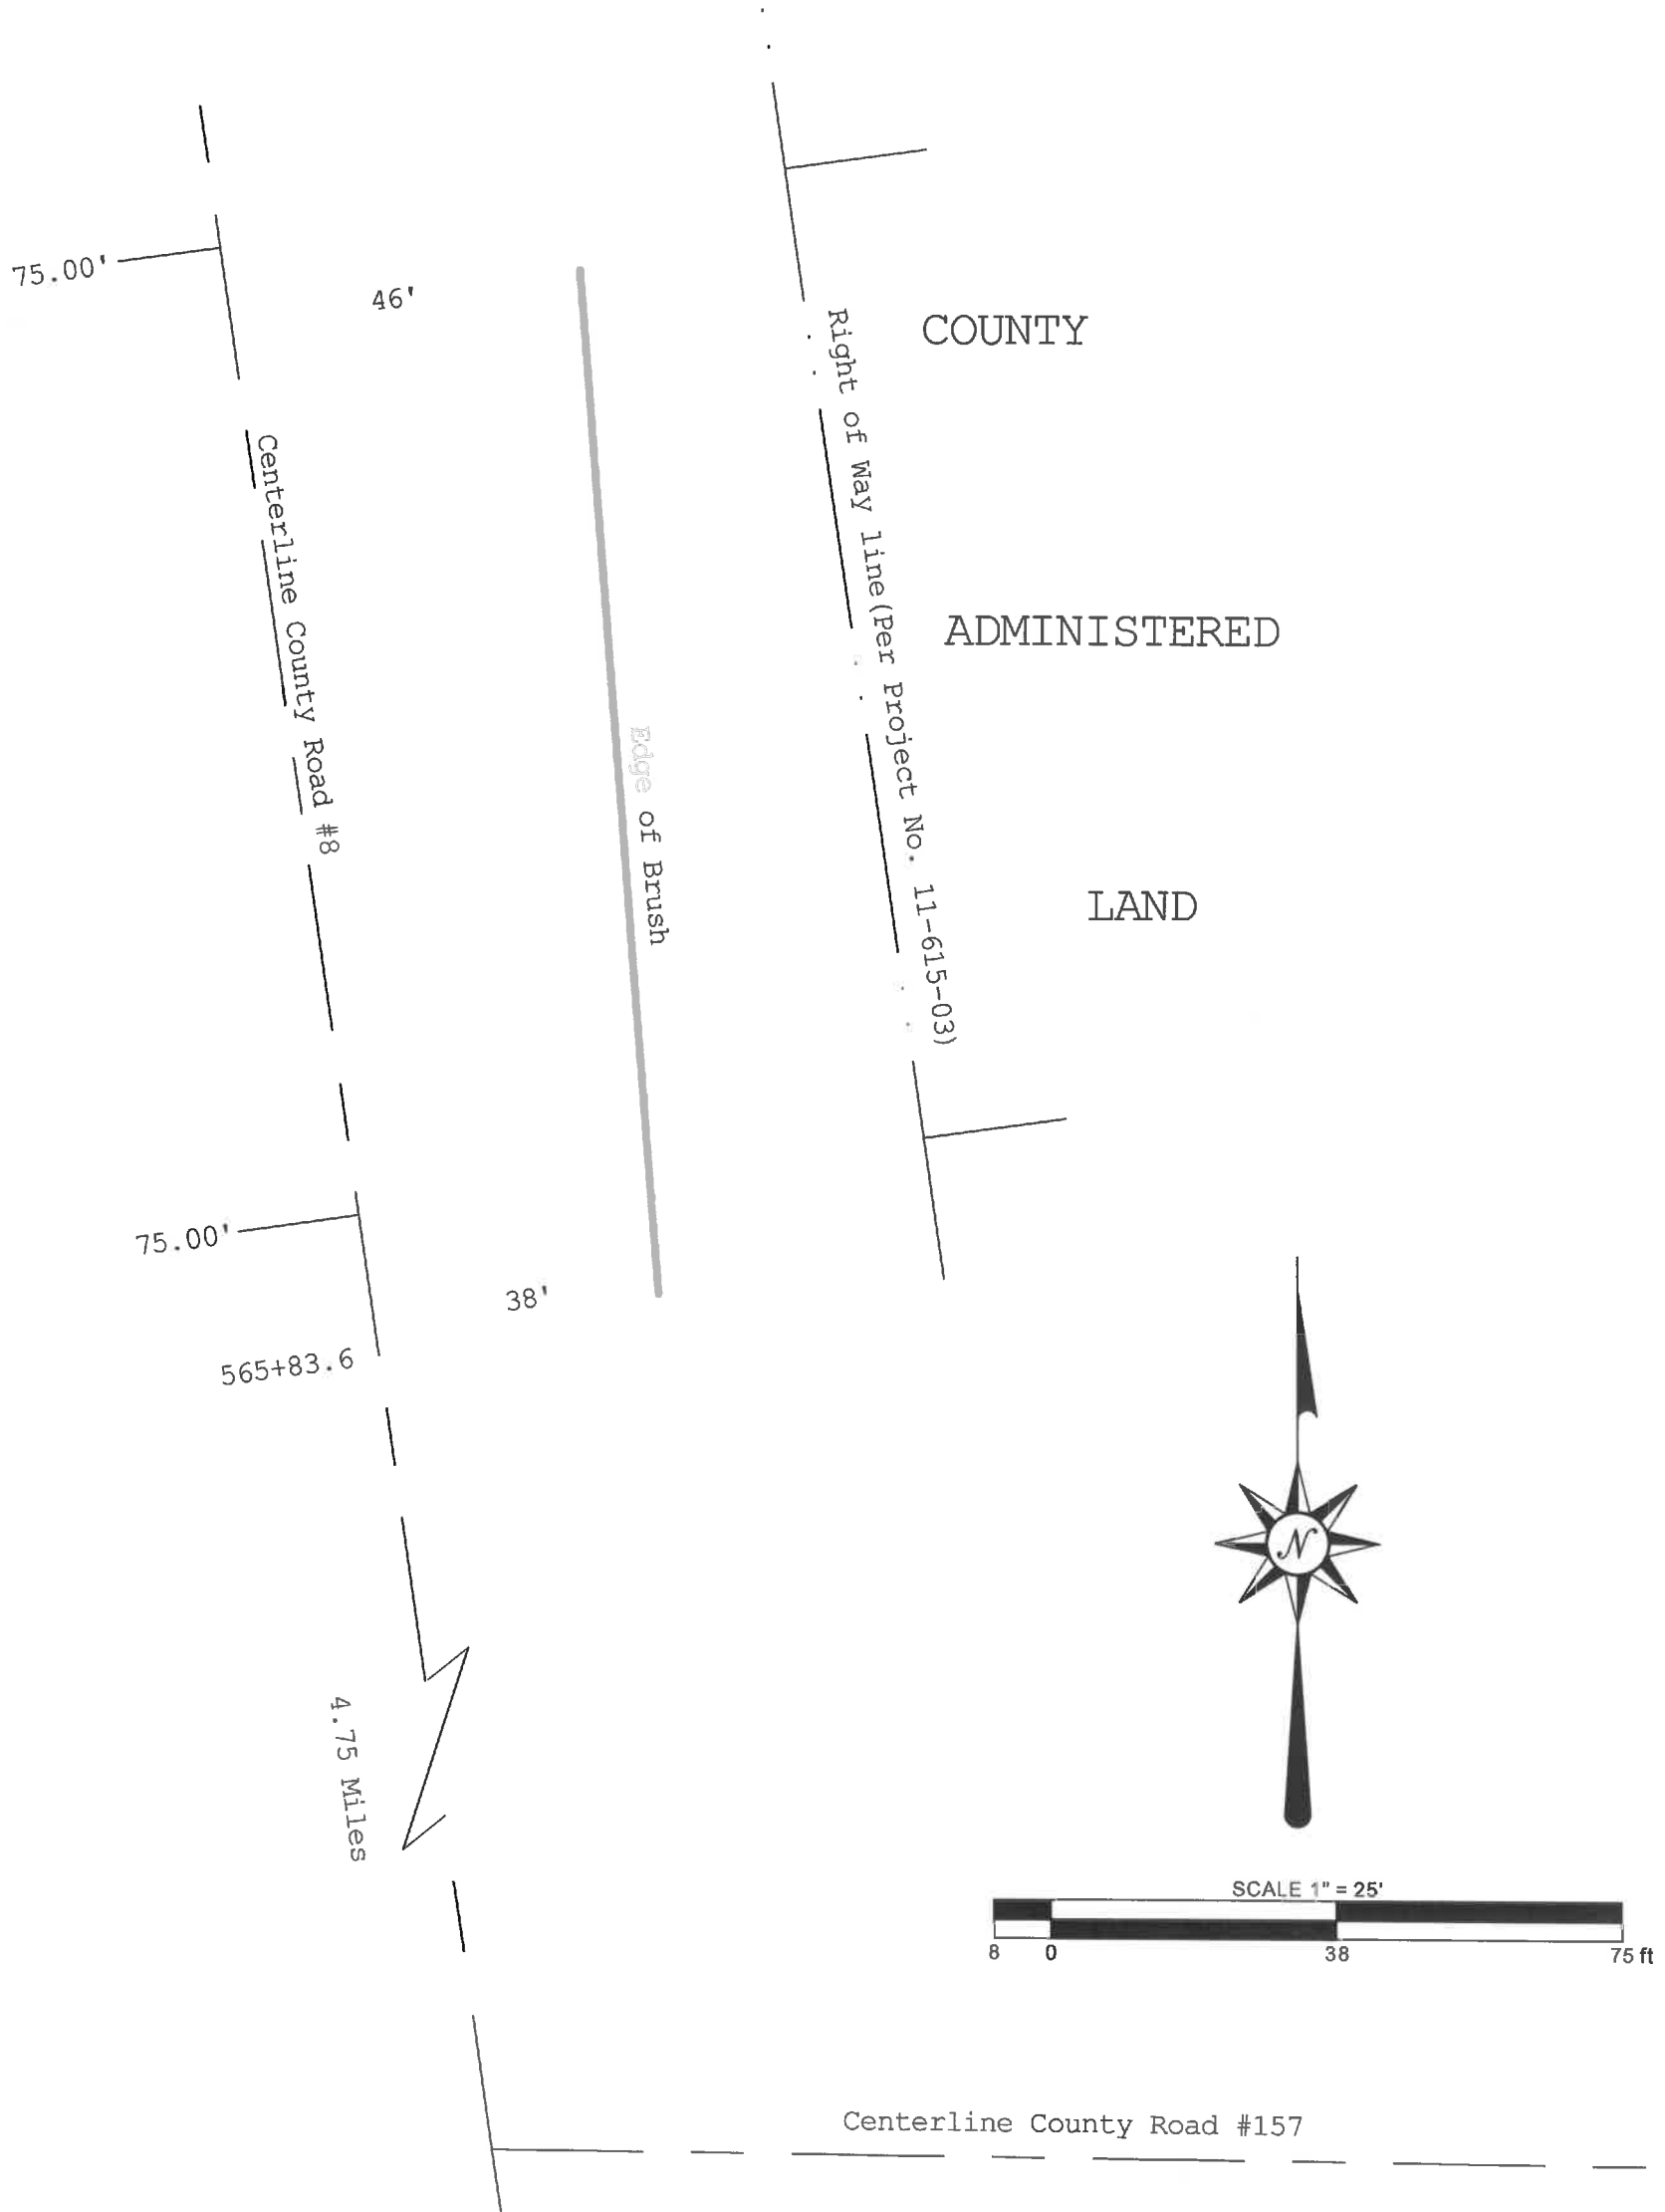

JOB NO. 2020.015
DATE 7-15-2020
SHEET NO.
3 OF 3

REVISIONS	
Date	Description

I HEREBY CERTIFY THAT THIS SURVEY, PLAN OR REPORT WAS PREPARED BY ME OR UNDER MY DIRECT SUPERVISION AND THAT I AM A DULY LICENSED LAND SURVEYOR UNDER THE LAWS OF THE STATE OF MINNESOTA.

Terry L. Freeman 7/15/2020
Terry L. Freeman, MN LIC. NO. 21367 DATE



CASS COUNTY SURVEYOR
8045 County Road 12 NW
Walker, MN 56484
(218) 547-7129