


PLAT OF SURVEY
 LOT 10 BLOCK 1, SUN ACRES
 SEC. 9, TWP. 139, RGE. 26
 CASS CO., MN.

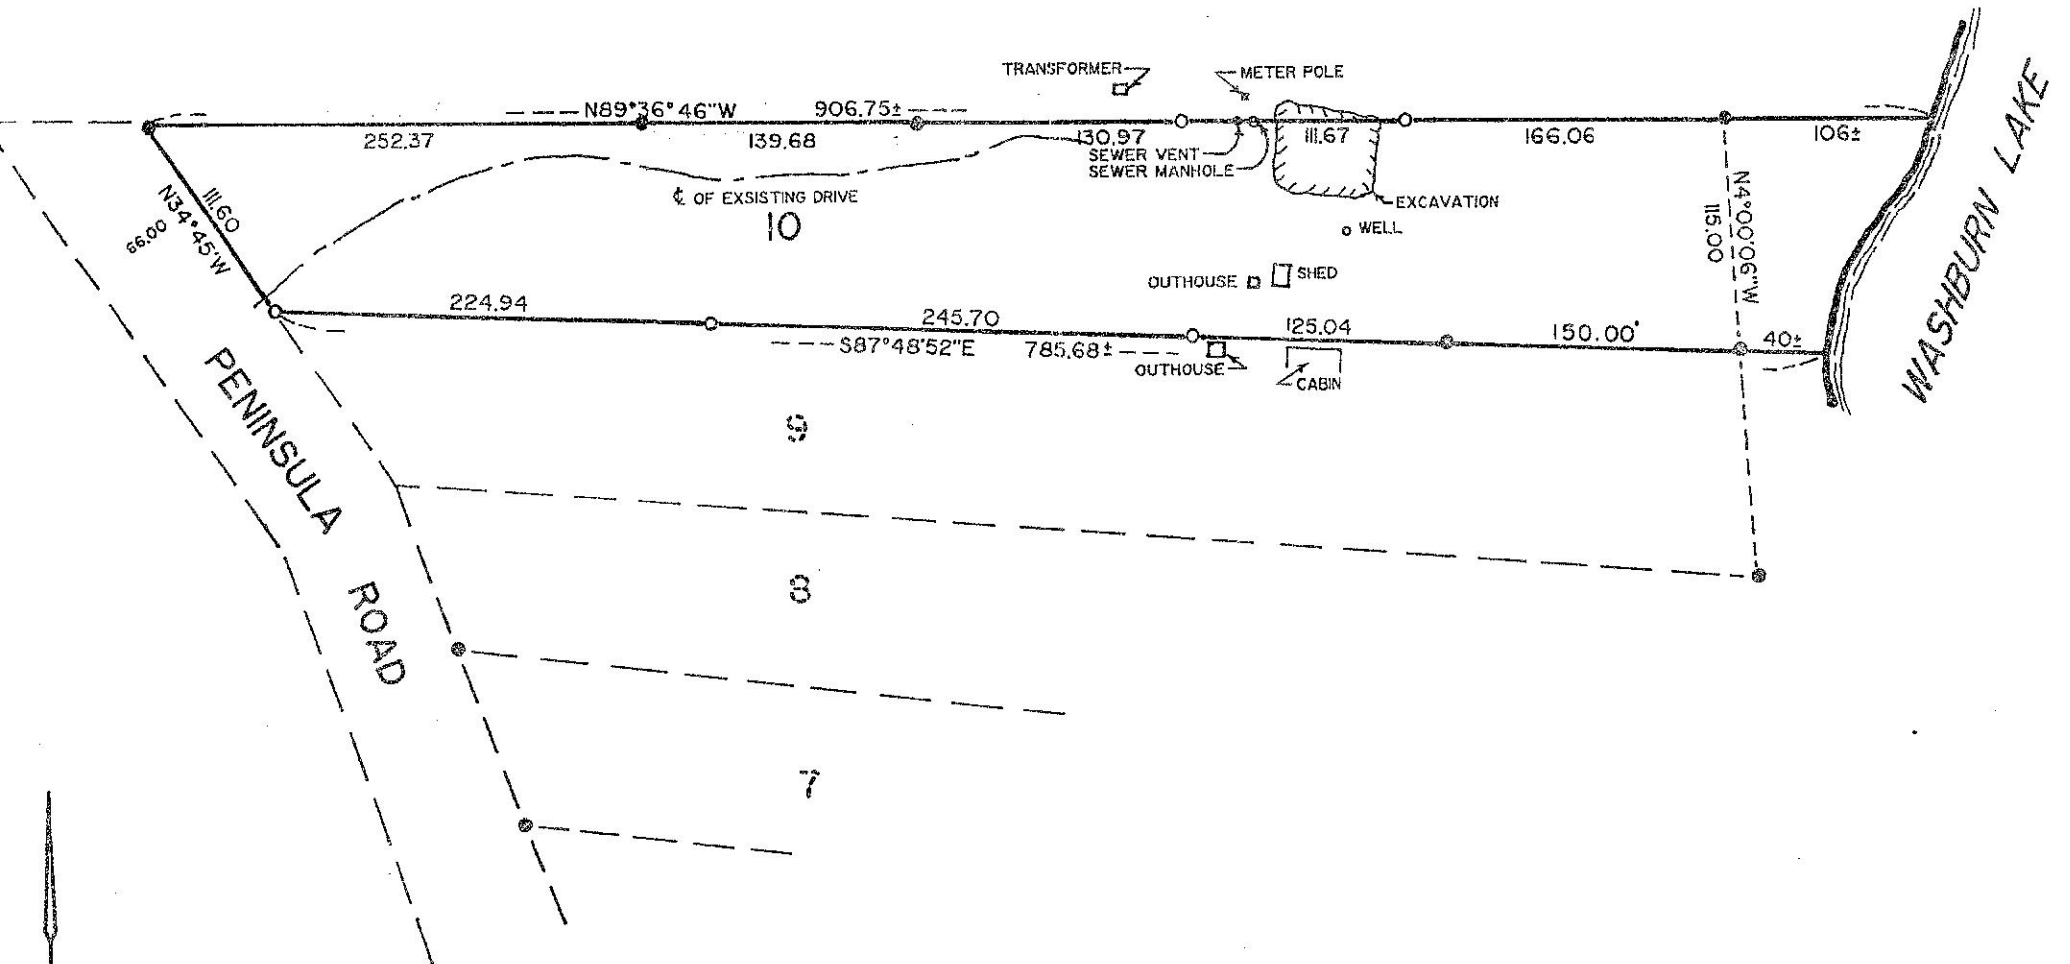

BEARING DATUM ASSUMED
 SCALE : 1 INCH = 100 FEET
 ● IRON MONUMENT FOUND
 ○ IRON MONUMENT ESTABLISHED

WALLACE F. BUCKLER
 REGISTERED LAND SURVEYOR
 NORTH LAKE SHORE DRIVE BOX 144
 CROSBY, MN. 218-546-6375

I HEREBY CERTIFY THAT THIS SURVEY PLAN OR REPORT WAS
 PREPARED BY ME OR UNDER MY DIRECT SUPERVISION AND
 THAT I AM A DULY REGISTERED LAND SURVEYOR UNDER THE
 LAWS OF THE STATE OF MINNESOTA.

Wallace F. Buckler
 DATE 29 Dec. 1987 REG. NO. 9672