


CERTIFICATE OF SURVEY

ALL OF GOVERNMENT LOT 1,
SECTION 32, TOWNSHIP 140 NORTH, RANGE 31 WEST,
CASS COUNTY, MINNESOTA

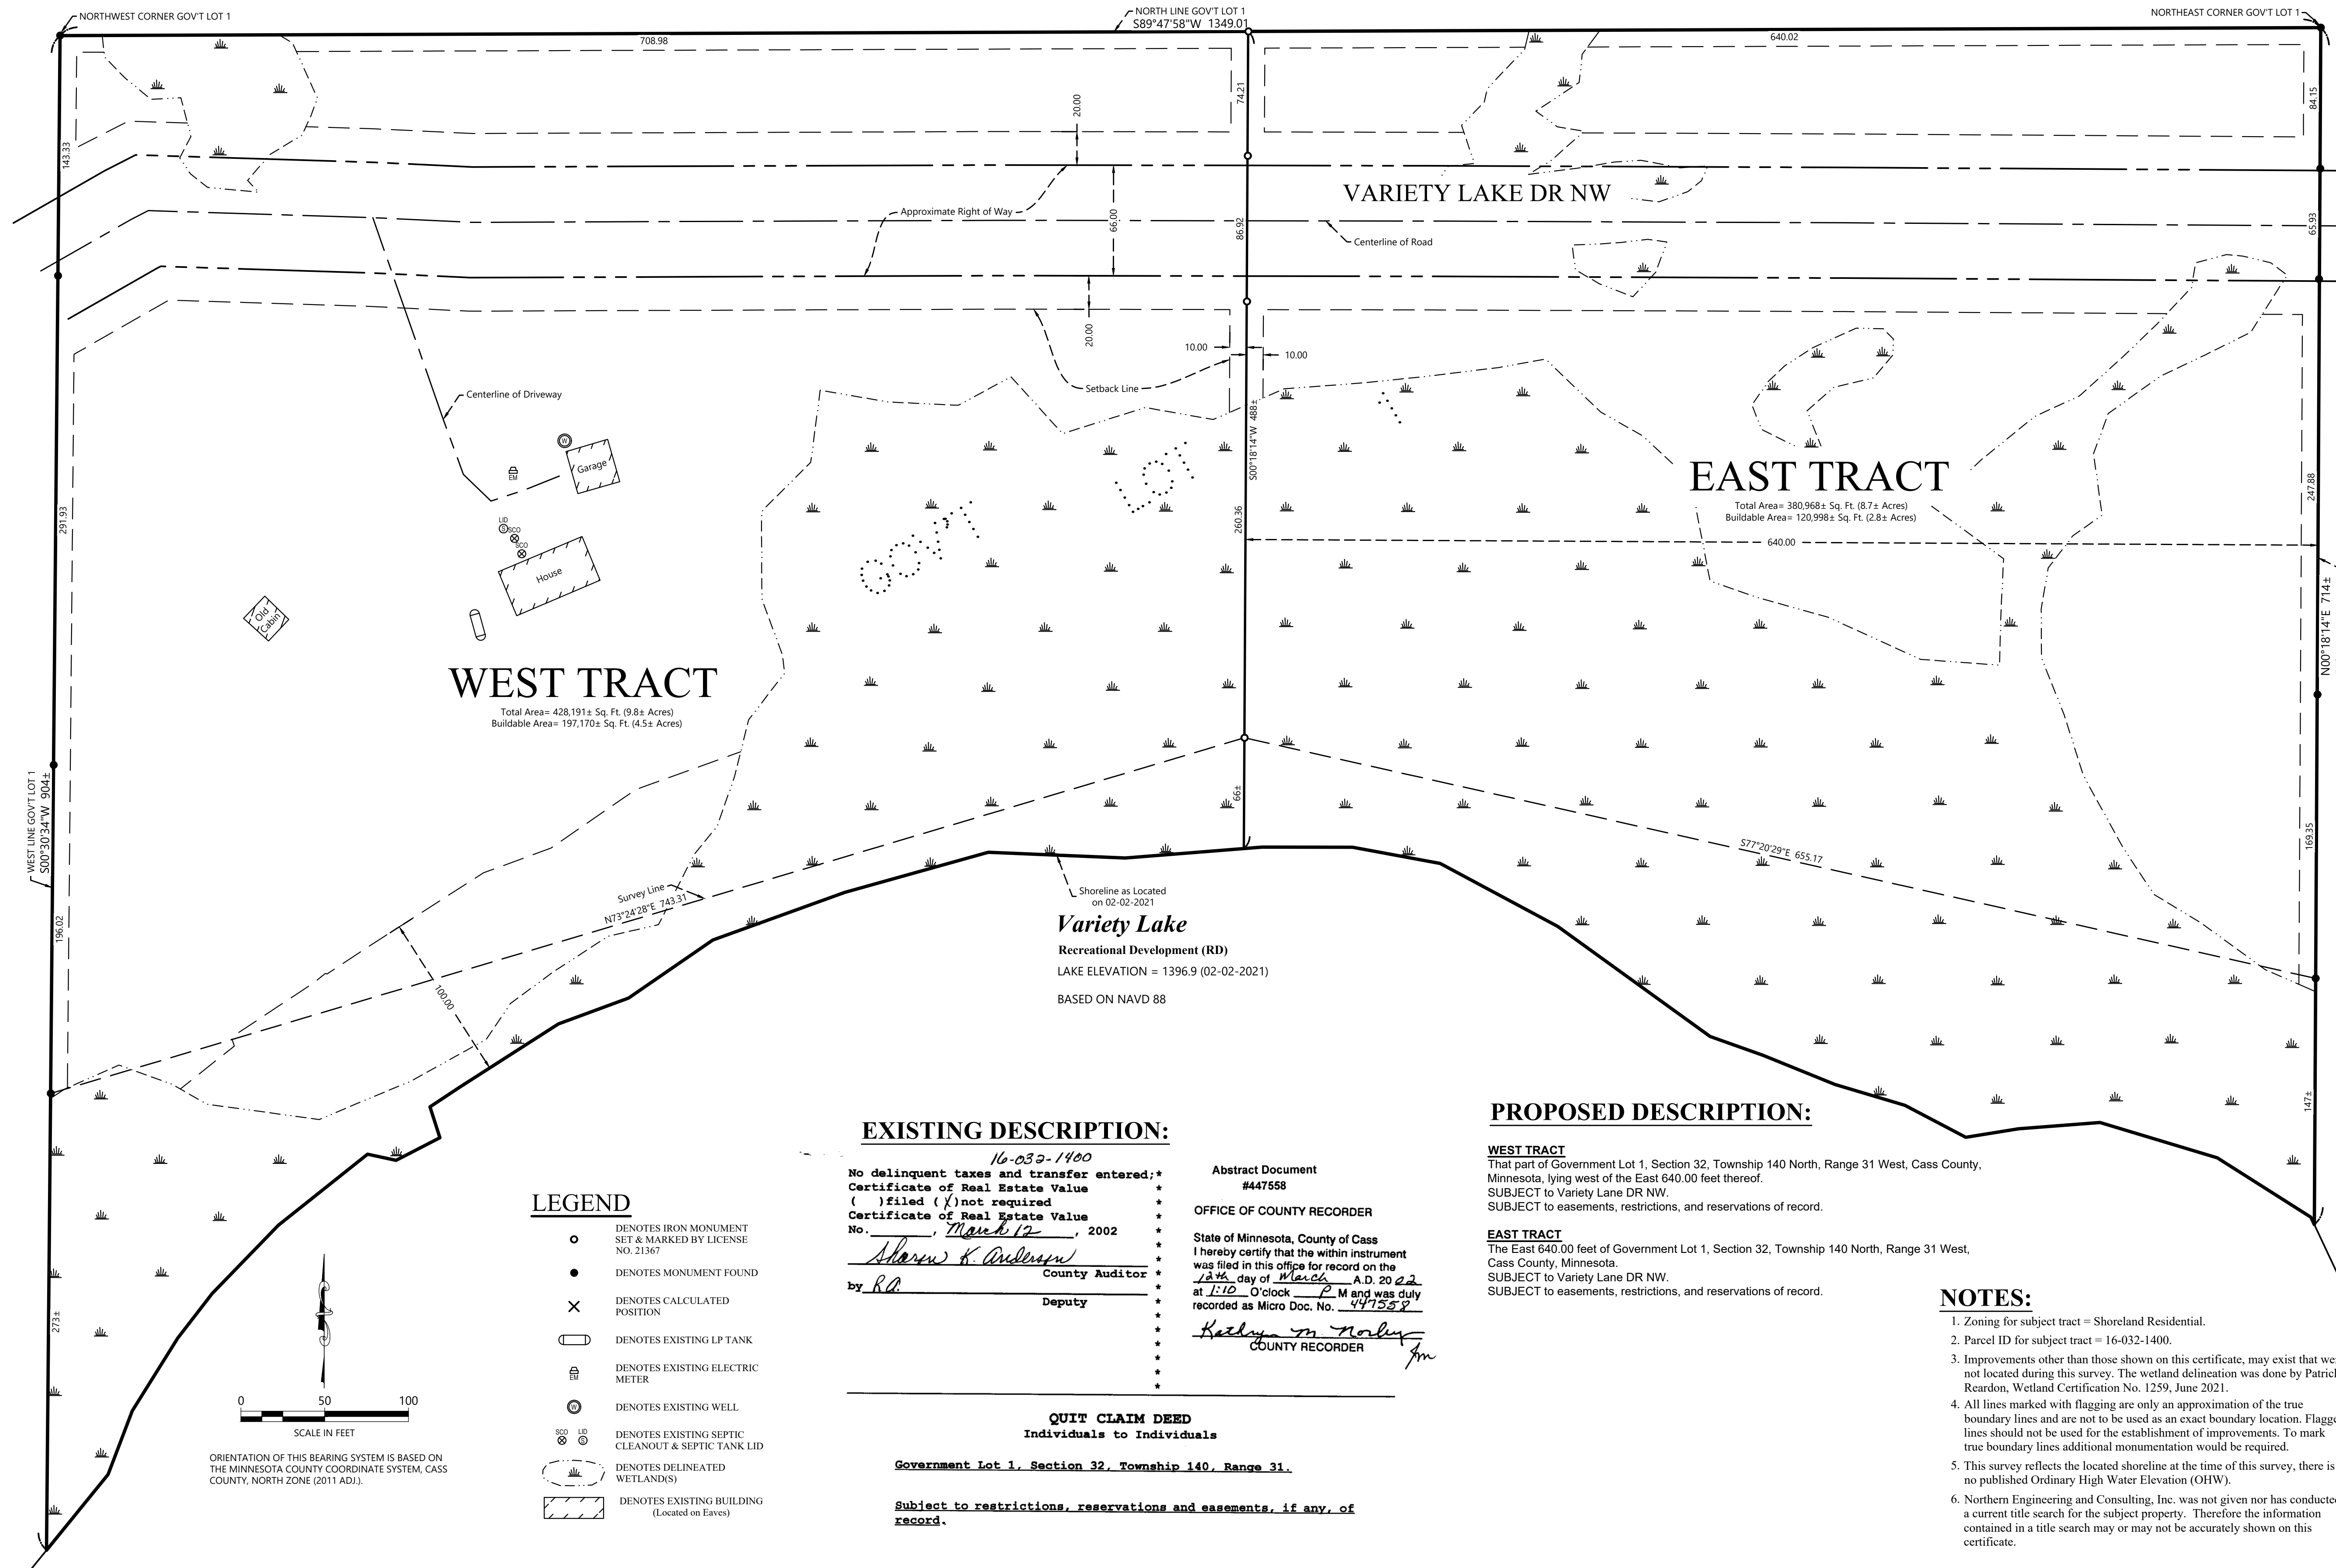

NO.	DATE	DESCRIPTION	BY
1.	7-8-2021	Add delineated wetland	GAY

I HEREBY CERTIFY THAT THIS SURVEY PLAN OR REPORT WAS PREPARED BY ME OR UNDER MY DIRECT SUPERVISION AND THAT I AM A DULY LICENSED LAND SURVEYOR UNDER THE LAWS OF THE STATE OF MINNESOTA.

TERRY L. FREEMAN
LIC. NO. 21367



CERTIFICATE OF SURVEY
Michael Johnson
4891 E. Eagles Mere Rd.
Harrison, ID 83833