











CERTIFICATE OF SURVEY

LOT 1 & NORTH 50 FEET OF LOT 2 &
 ADJACENT VACATED INDIAN TRAIL AVENUE, NORWOOD
 SECTION 29, TOWNSHIP 138 NORTH, RANGE 29 WEST
 CASS COUNTY, MINNESOTA

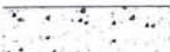NOTES:

1. There are no bluffs or wet lands within surveyed property.
2. Parcel ID of subject parcel: 86-346-0205.
3. The property address of subject parcel: 6723 Indian Trail.

LEGEND

-  DENOTES EXISTING ANTENNA
-  DENOTES EDGE OF EXISTING BITUMINOUS
-  DENOTES EDGE OF EXISTING CONCRETE
-  DENOTES EDGE OF EXISTING WOODEN DECKING
-  DENOTES EXISTING UTILITY POLE
-  DENOTES EXISTING PHONE PEDESTAL & PHONE BOX
-  DENOTES EXISTING WELL
-  DENOTES EXISTING SANITARY SEWER MANHOLE
-  DENOTES MONUMENT FOUND
-  DENOTES IRON MONUMENT SET MARKED BY LICENSE No. 41002

ORIENTATION OF THIS BEARING SYSTEM IS BASED ON THE NORTHERLY LINE OF LOT 1 TO HAVE AN ASSUMED BEARING OF S 61°05'02" W.

NORWAY LAKE


RECREATIONAL DEVELOPMENT CLASSIFICATION


LAKE ELEVATION = 1284.84 ON 7-14-2015

ORDINARY HIGH WATER ELEVATION = 1284.8

BENCHMARK: At the public access on the northeast side of Lake, a 60d spike in the north side of a 1.3' oak about 30' north of water's edge and 26' west of access ramp. Elev. = 1288.86

BASED ON NGVD 29 DATUM
 INFORMATION OBTAINED FROM MNDNR

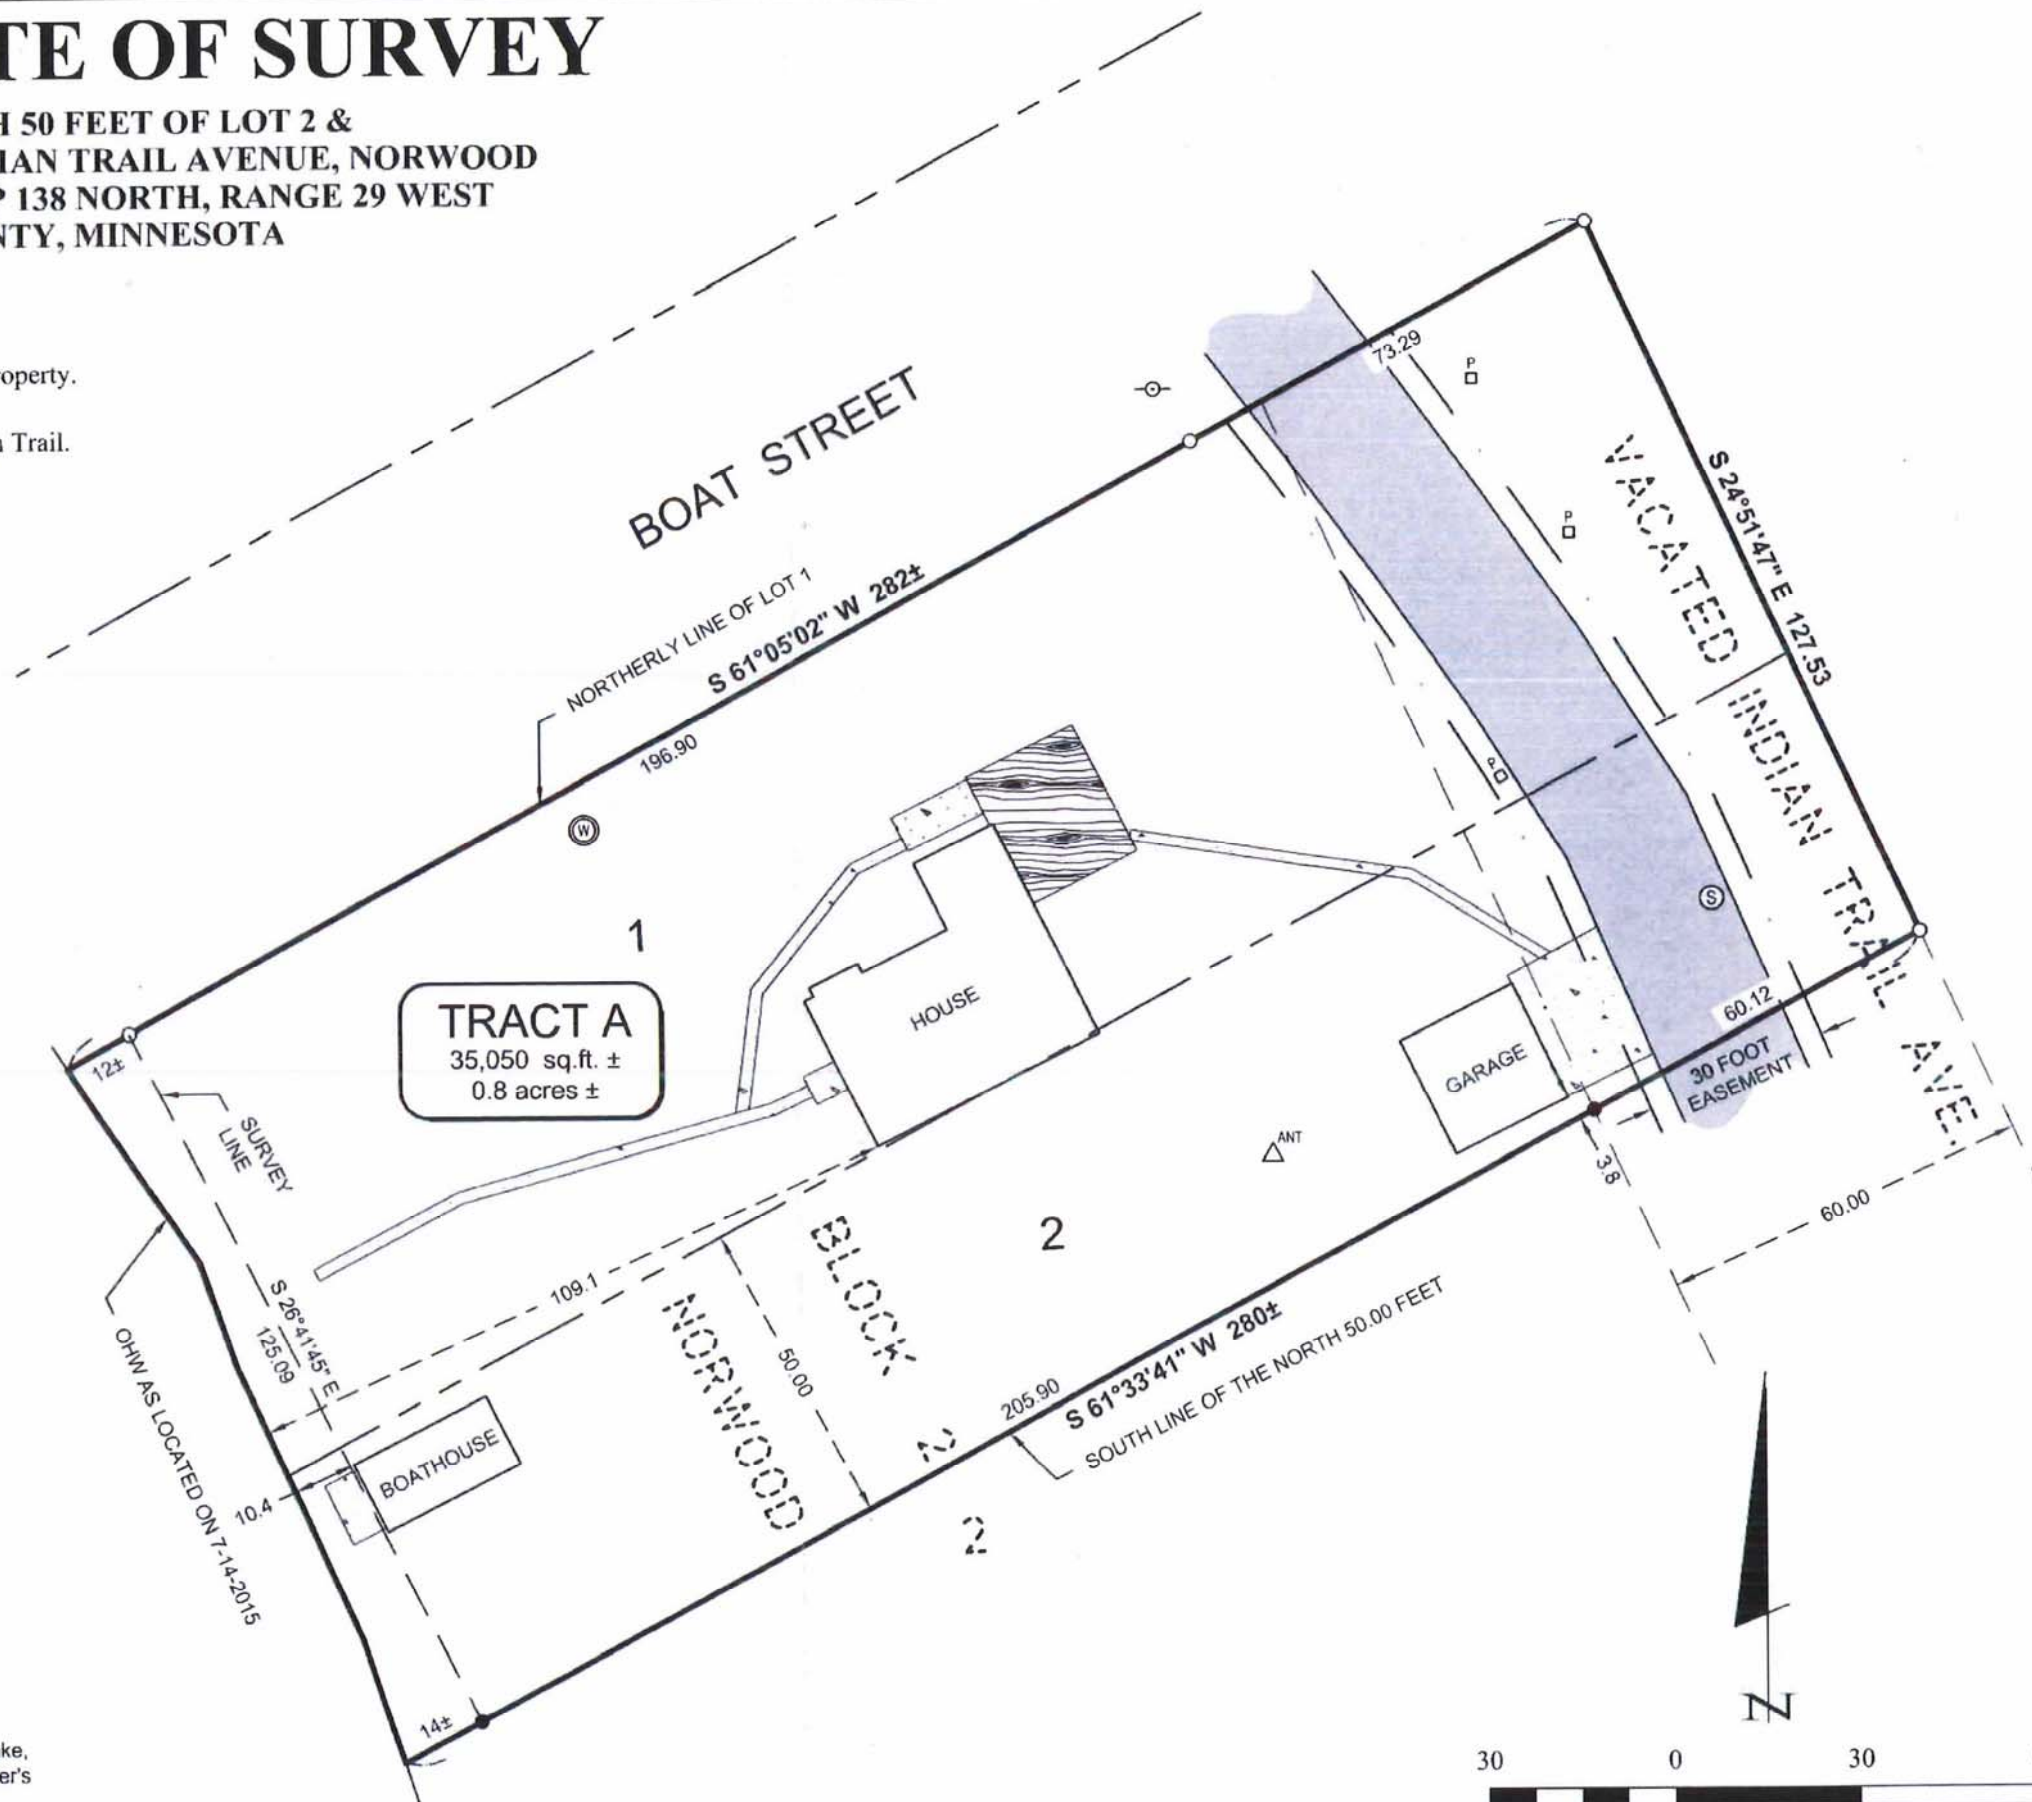

| | |
|--|--|
| 30176 Old Highway #371 Suite 2 P.O. Box 874 Pequot Lakes, MN 56472 218-568-4940 www.stonemarksurvey.com | |
|  | |
| I HEREBY CERTIFY THAT THIS SURVEY, PLAN, SPECIFICATION, OR REPORT WAS PREPARED BY ME OR UNDER MY DIRECT SUPERVISION AND THAT I AM A FULLY LICENSED PROFESSIONAL ENGINEER OR LAND SURVEYOR UNDER THE LAWS OF THE STATE OF MINNESOTA. PATRICIA A. TROTTER, P.L.S. 1502 DATE: 7-14-15 | |
| REVISIONS | DESCRIPTION |
| BY | DATE |
| DATE | 7-14-2015 |
| SCALE | 1"=30' |
| PROJECT NO. | 15154 |
| FILE NAME | C15154.dwg |
| FIELD BOOK | |
| BOOK | |
| PG | NONE |
| CERTIFICATE OF SURVEY | Gilchrist Realty 115 Front Street P.O. Box 364 Pine River, MN 56474 |
| SHEET | 1 OF 1 |