



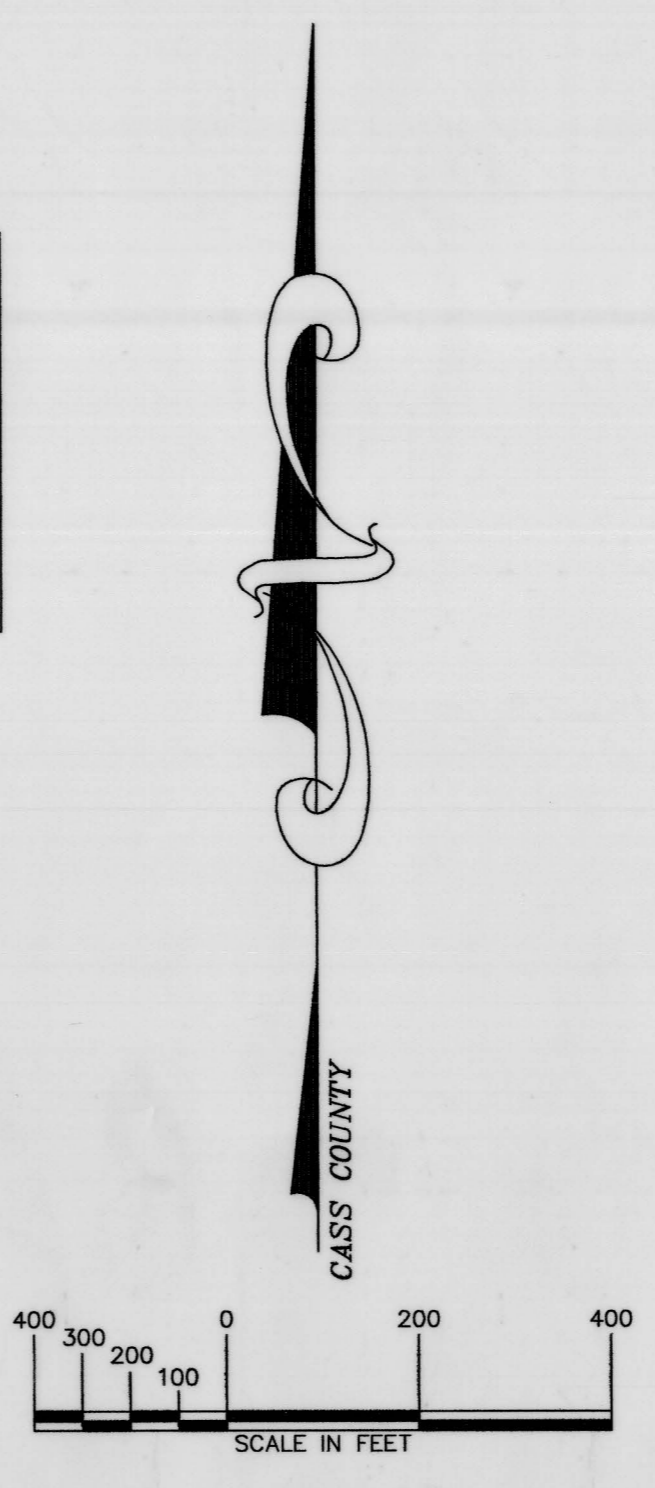

PT.	NORTHING	EASTING
334	519360.02	41681.37
420	519561.82	416450.02
421	519561.07	416850.46
422	519560.03	417232.28
423	5195201.99	417251.23
424	5194398.60	417232.24
425	5194595.20	41721.35
426	5194428.36	415632.00
427	5195231.11	415650.75
428	5195215.64	416450.09
5331	5195223.37	416050.42
5335	519361.80	41601.32
5339	5194420.73	416031.82

PT.	NORTHING	EASTING
272	142377.493	536434.694
273	139730.280	536461.531
281	142368.839	528500.552
282	142367.089	531144.669
283	139724.216	531181.167
290	142369.689	528505.999
312	137115.977	520708.565
324	131828.123	525927.356
332	137079.300	531217.617
334	131810.706	531179.234
351	137060.449	539133.524
354	131768.205	541686.085
5271	142372.291	533789.682
5293	139734.561	525912.840
5322	137099.434	525969.682
5323	134463.779	525948.519
5331	137089.367	528593.649
5333	134445.003	531198.426
5335	131819.415	528533.295
5339	134454.391	528573.472
5341	137081.382	533853.191
5342	137083.463	536488.765
5343	134436.459	536460.712
5344	131789.455	536432.660
5345	131800.081	533805.947

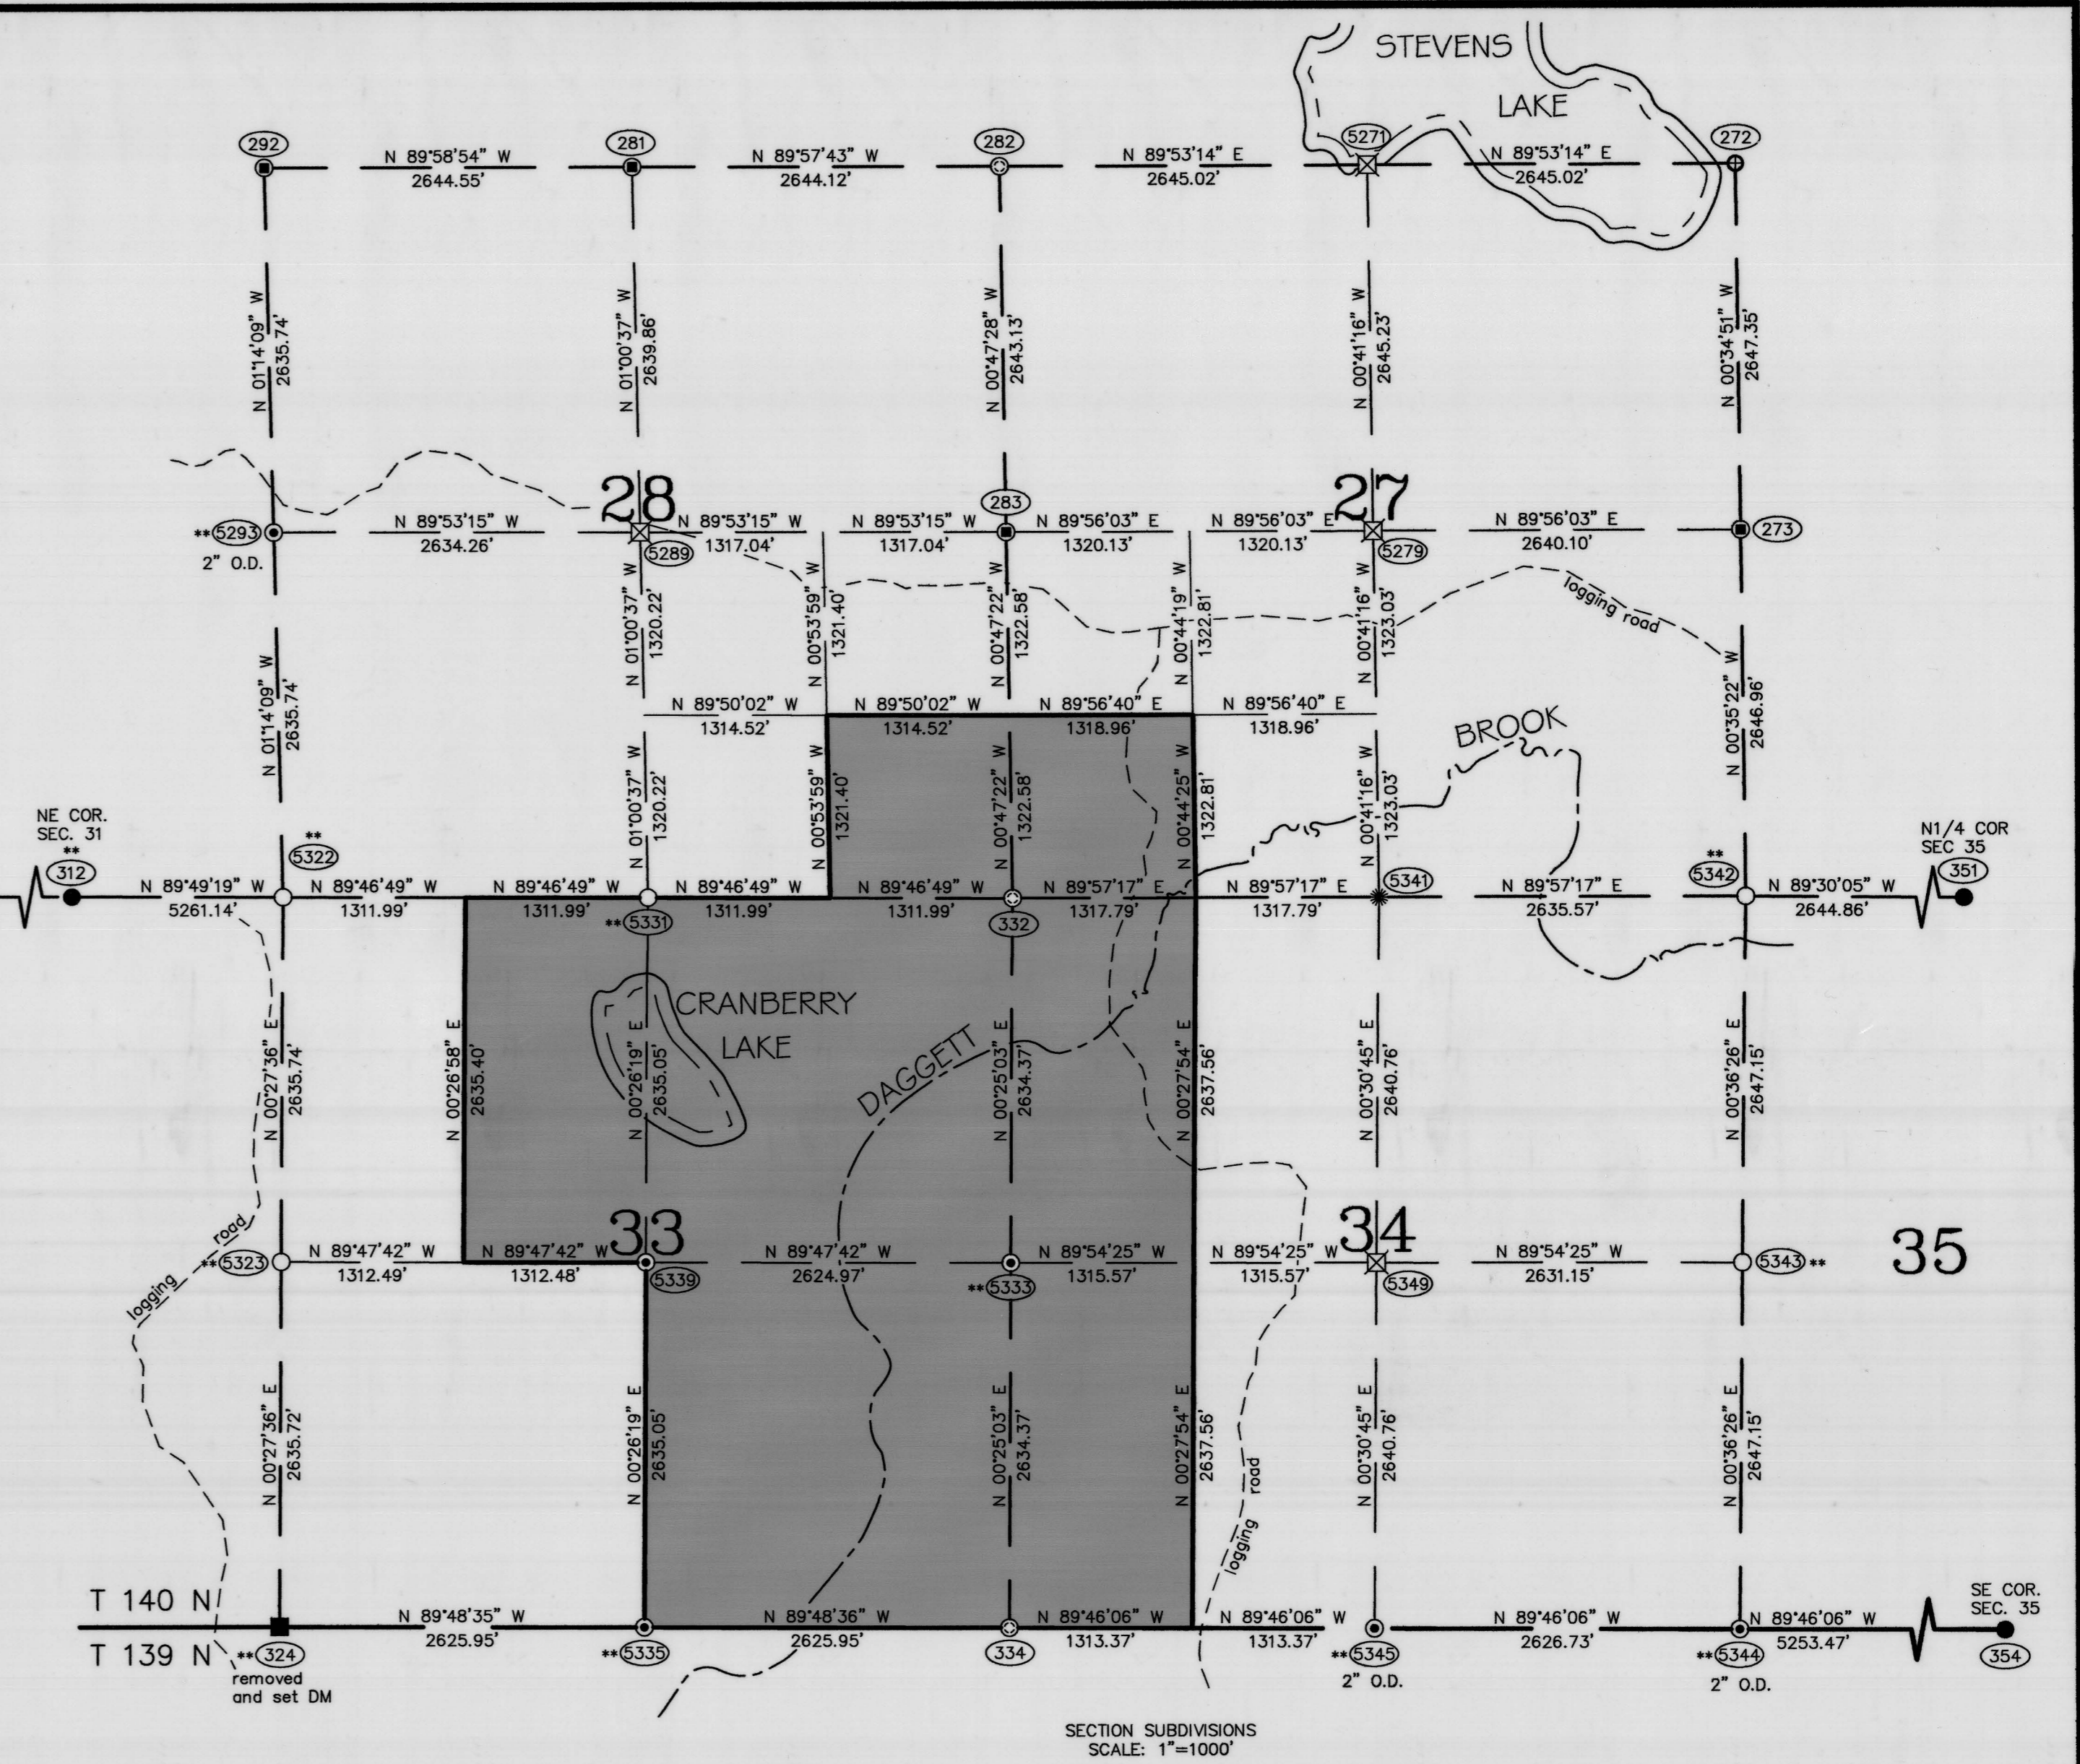

- 3" SQUARE WOOD POST WITH SCRIBING FOUND
- 2" SQUARE ALUMINUM MONUMENT WITH SQUARE CAP FOUND
- ⊕ 3/4" ALUMINUM ROD WITH CAP FOUND
- ⊙ 2 1/2" IRON PIPE WITH OVAL IRON CAP FOUND
- IRON PIPE FOUND
- ⊗ RECORD POSITION
- ⊗ COMPUTED POSITION
- 3/4" x 24" REBAR WITH PLASTIC CAP STAMPED "MN DNR LS 44974" SET (DM)
- ⊙ 1" IRON PIPE WITH PLASTIC CAP STAMPED "MN DNR LS 44974" SET
- ⊙ STEEL "T" POST SET
- PROPOSED LEASE FROM CASS COUNTY TO DNR
- \*\* CERTIFICATE OF GOVERNMENT CORNER LOCATION TO BE FILED

Orientation for this project was established using GPS RTK survey methods and control station "Potshot MNDT".  
The coordinate system is Cass County North Zone NAD83, 1996 Adj.

I HEREBY CERTIFY THAT THIS SURVEY, PLAN, OR REPORT WAS PREPARED BY ME OR UNDER MY DIRECT SUPERVISION AND THAT I AM A DULY LICENSED LAND SURVEYOR UNDER THE LAWS OF THE STATE OF MINNESOTA.  
*Joseph L. Fleisher*  
Joseph L. Fleisher  
DATE 4/20/09 LIC. NO. 44974

DIVISION OF LANDS AND MINERALS		MINNESOTA DEPARTMENT OF NATURAL RESOURCES	
Survey AUGUST 2008		DIVISION OF FISH & WILDLIFE	
Drawn R.A. LANGNER		PROPERTY MAP	
Checked APRIL 2009		DAGGETT BROOK	
J.L. FLEISHER		WILDLIFE MANAGEMENT AREA	
Hors Datum NAD83 1996 ADJ.		CASS COUNTY NEAR LONGVILLE	
Vert Datum		Sec. MANY T. 140 N.R. 27 W.	
Latest Revision:		Revised By:	
Ref. Dwgs.		Req. 1333	
File Sheet		WMA00844.00.00.01 1	

This is not an OFFICIAL copy unless this stamp appears in RED