

CERTIFICATE OF SURVEY


THE WEST HALF OF THE SOUTHWEST QUARTER, SECTION 10,
TOWNSHIP 140 NORTH, RANGE 25 WEST, CASS COUNTY, MINNESOTA

Land O' Lakes SFT
State Forest 00031 Land O' Lakes
DNR ACQ161335

Vicinity Map



Sec. 10, T.140N., R.25W.

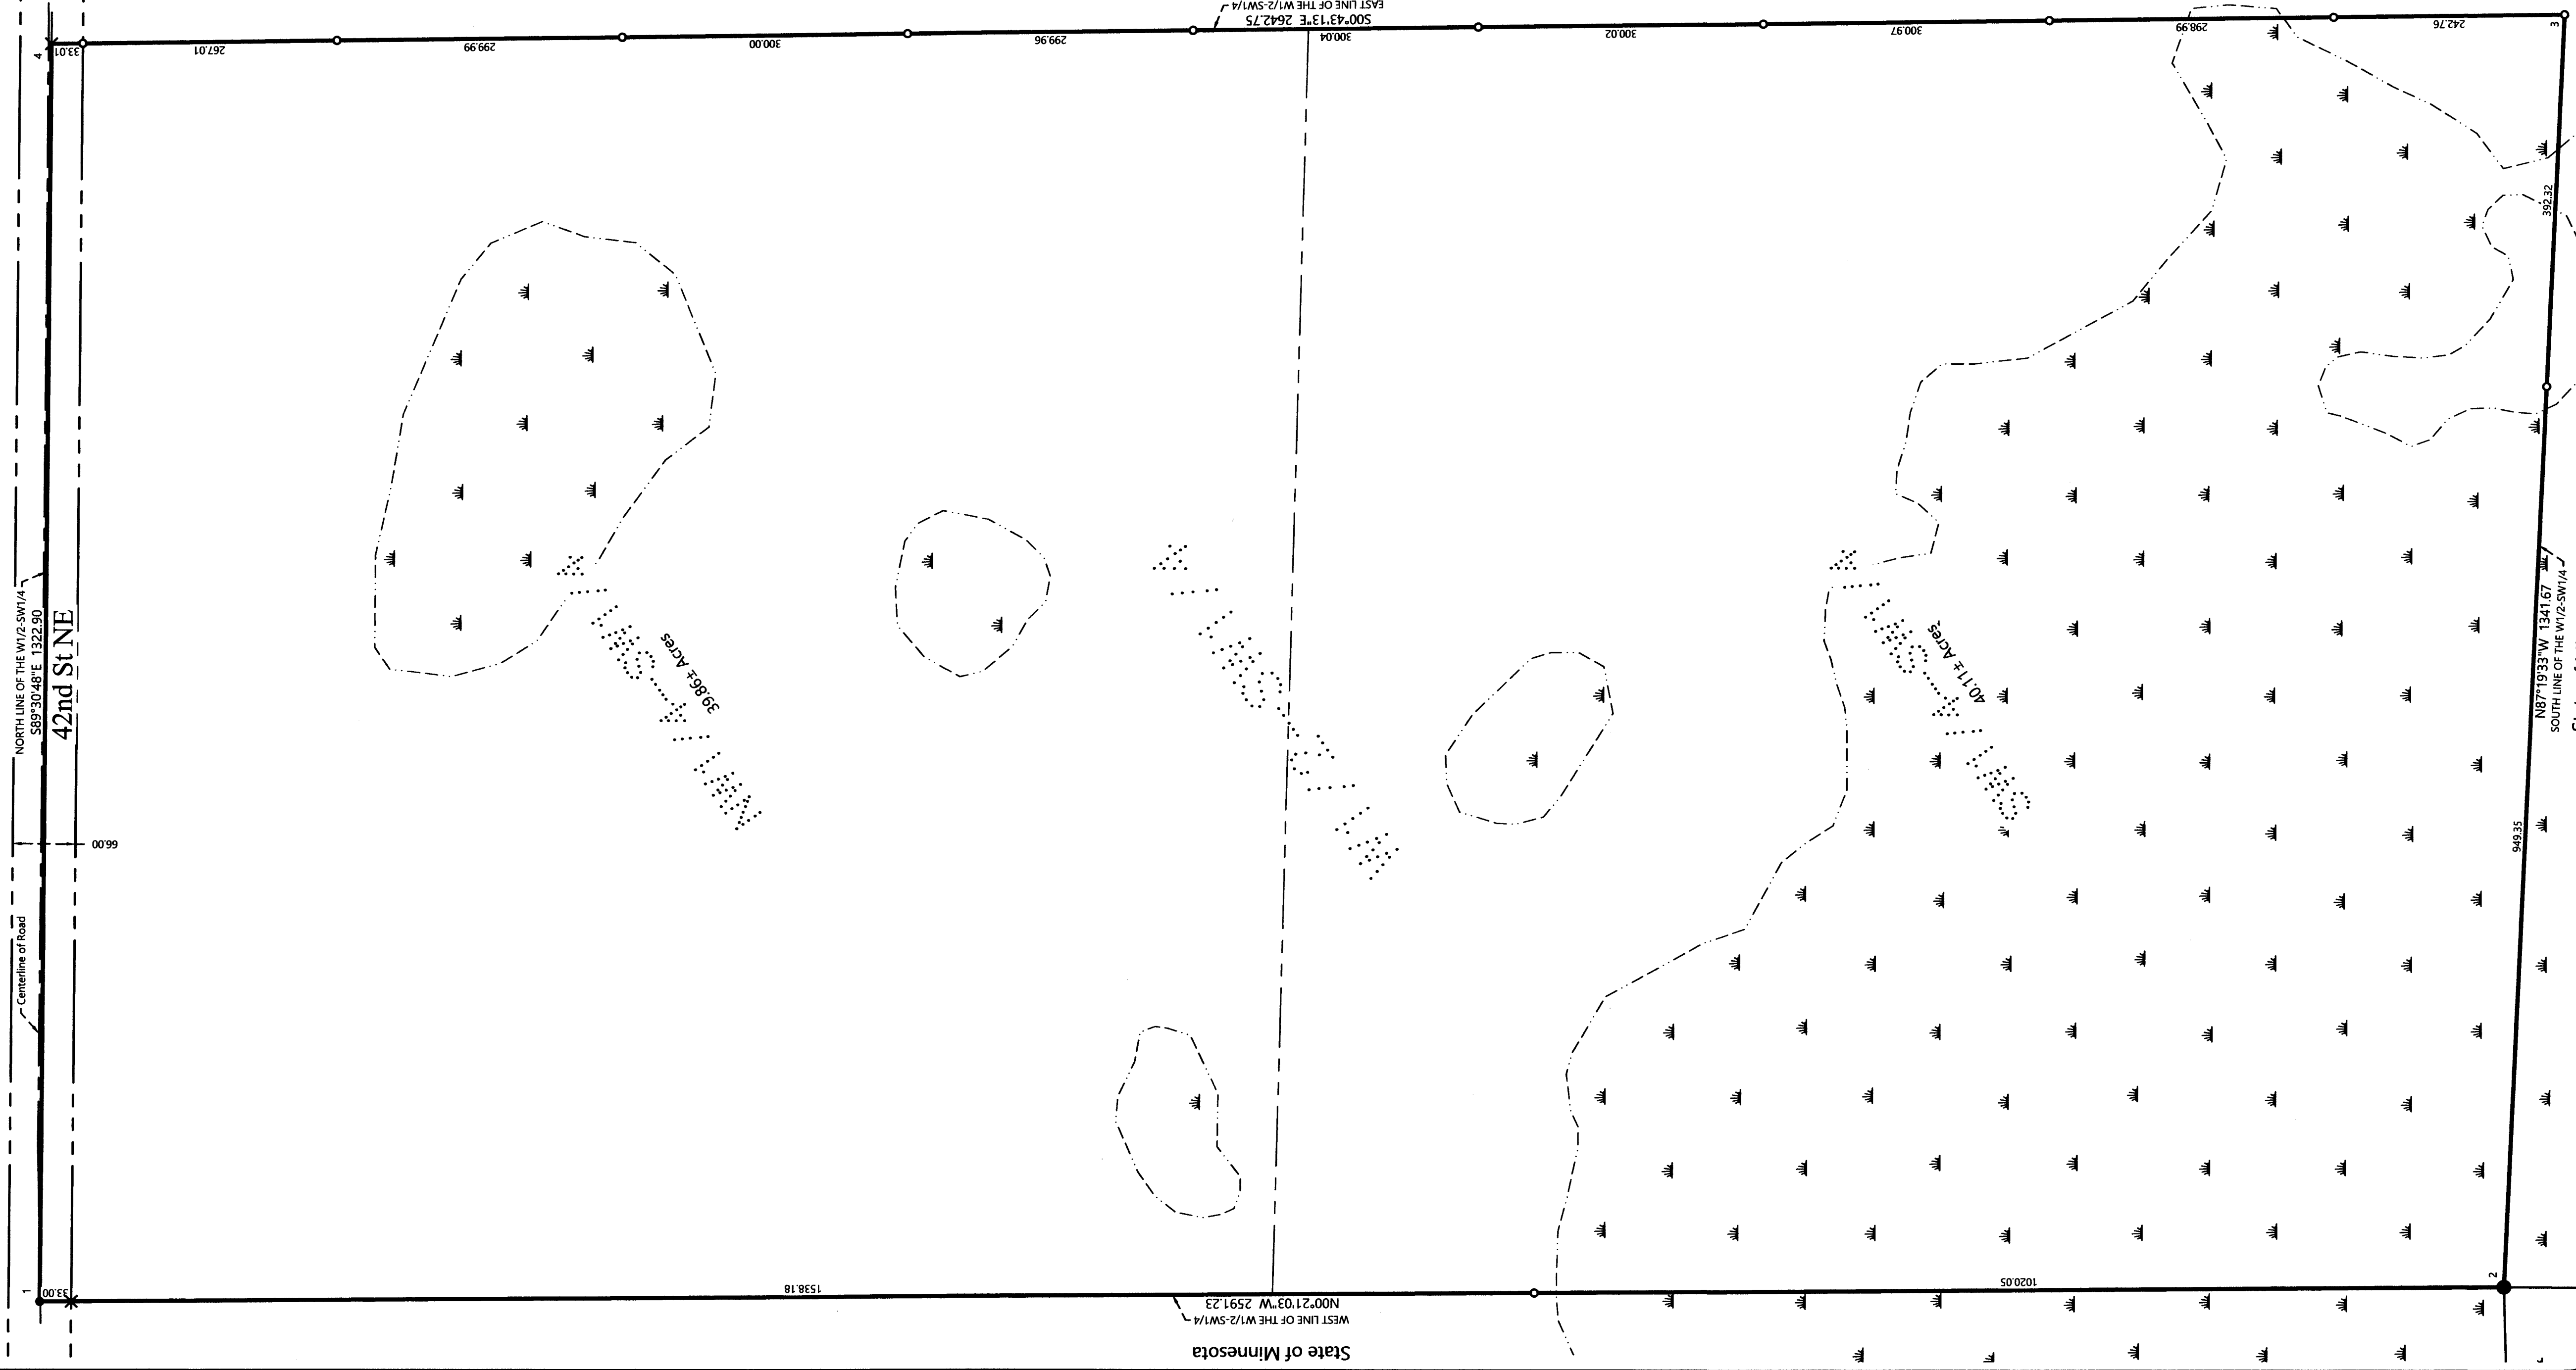

NORTH LINE OF THE W1/2-SW1/4
S89°30'48" E 1322.90

42nd St NE

Centerline of road

33.00


267.01

299.99

300.00

299.96

300.04

299.96

300.02

300.97

298.99


242.76












