

CERTIFICATE OF SURVEY

PART OF GOVERNMENT LOT 8, SECTION 14, TOWNSHIP 142 NORTH, RANGE 26 WEST, CASS COUNTY, MINNESOTA

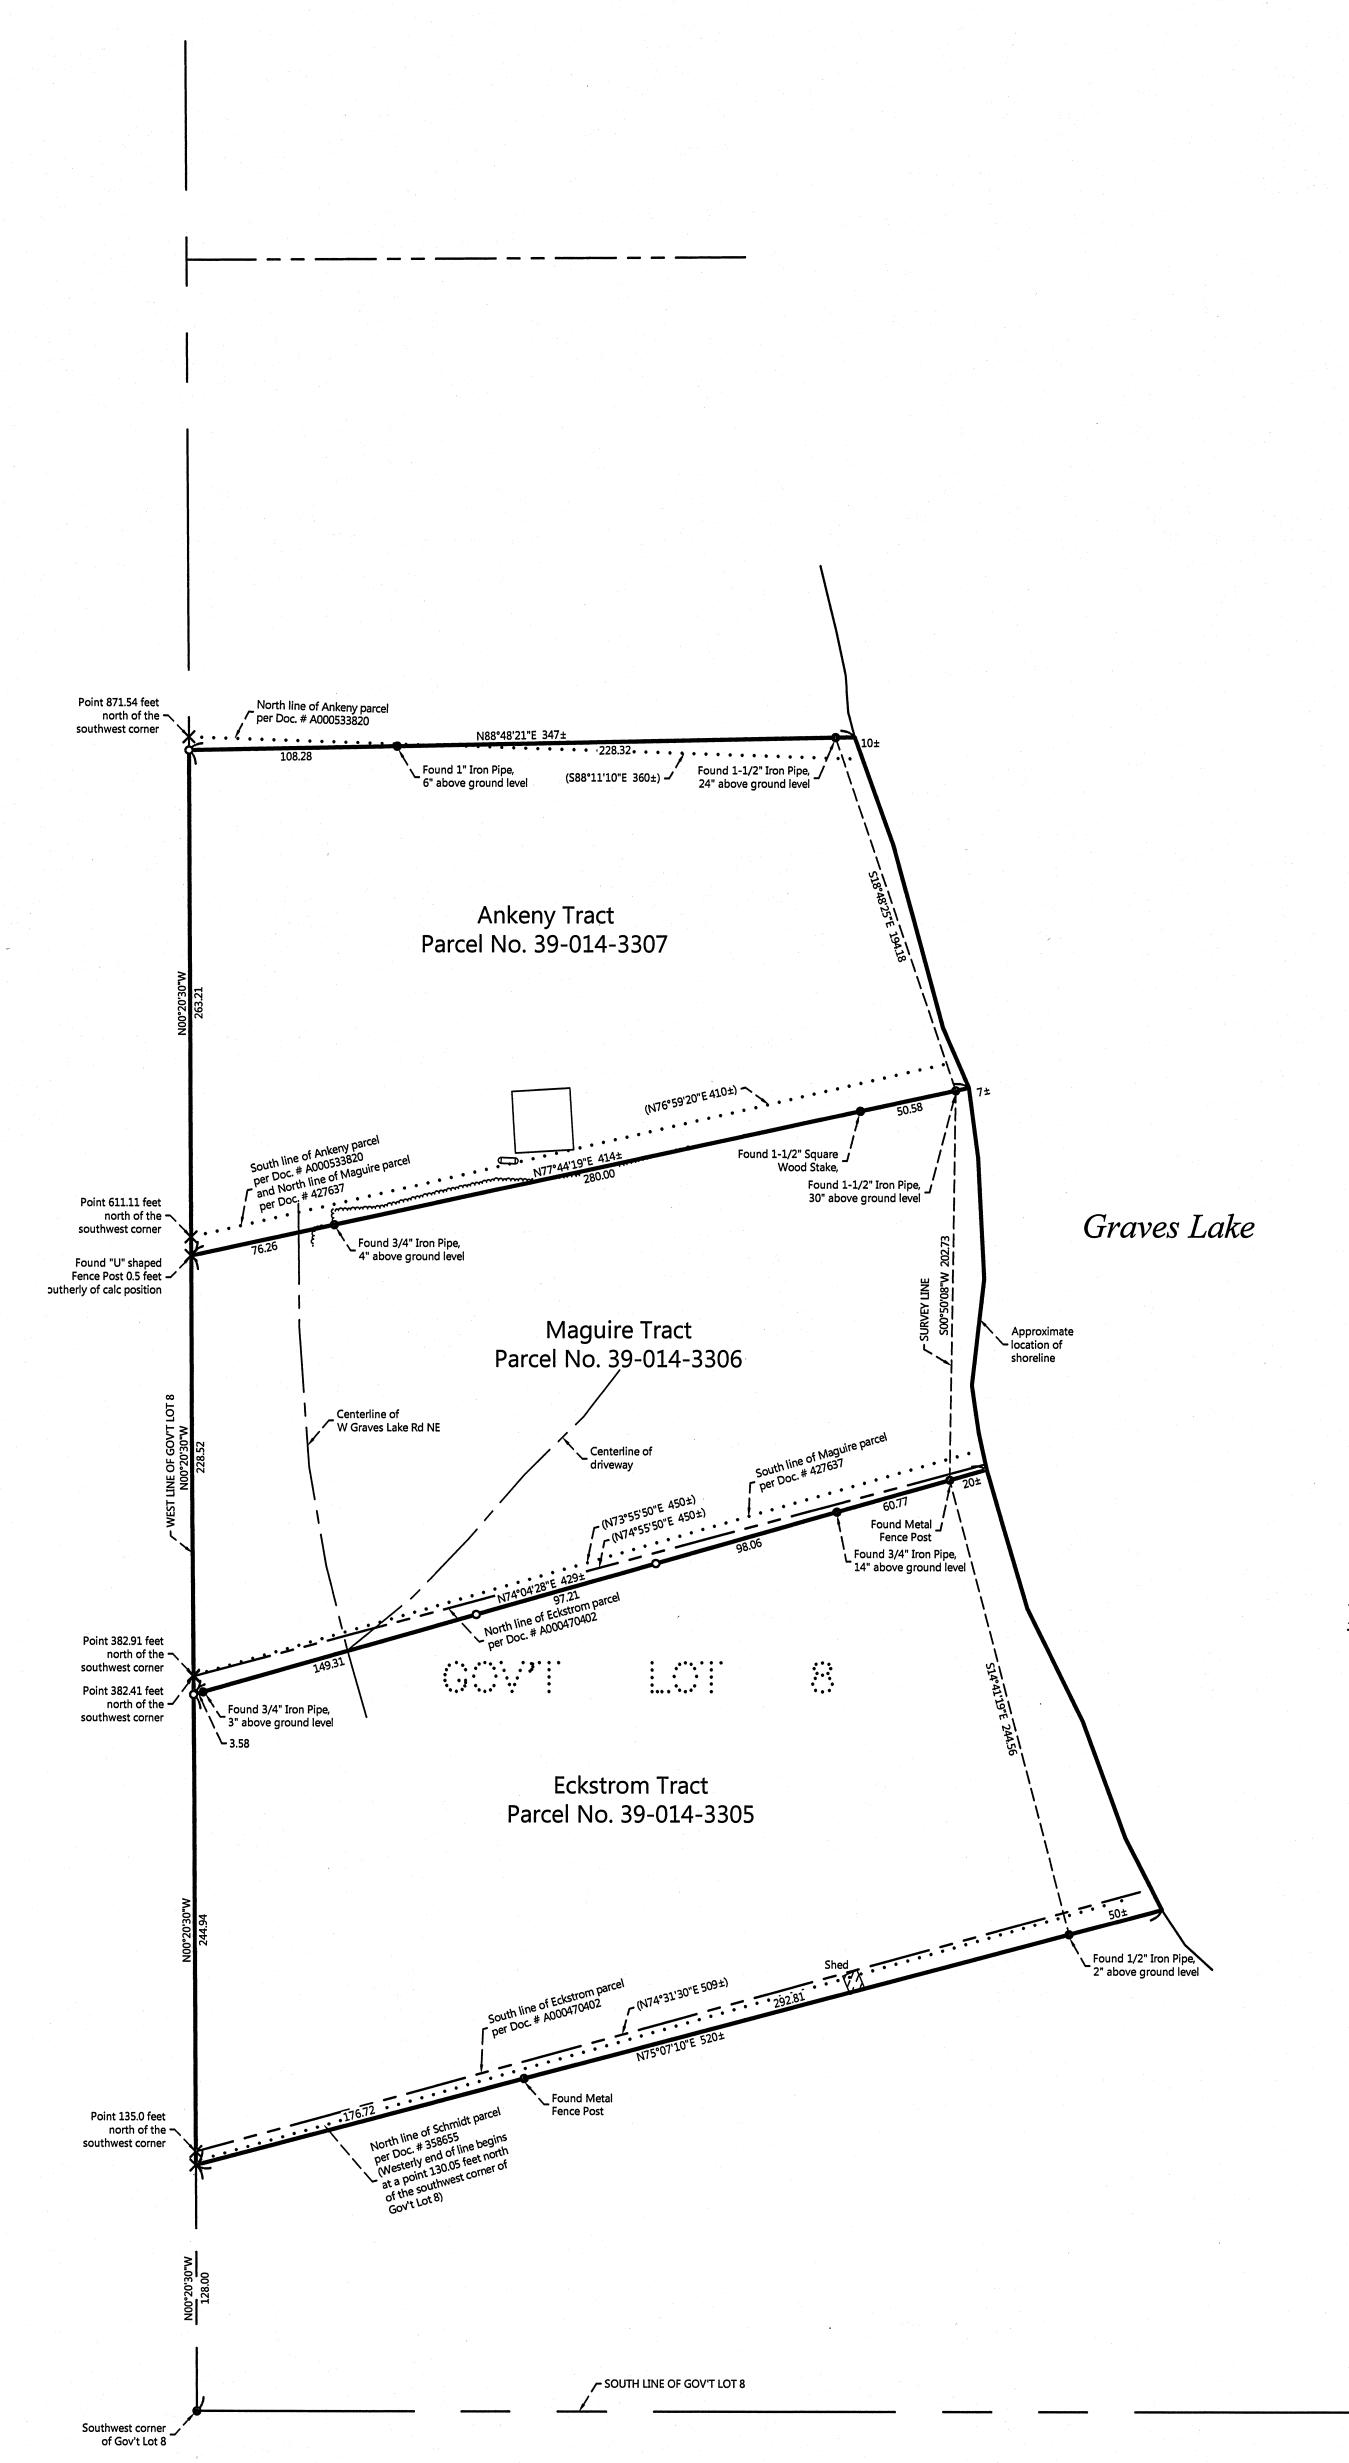

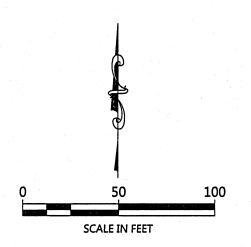

ORIENTATION OF THIS BEARING SYSTEM IS BASED ON THE WEST LINE OF GOVERNMENT LOT 8 TO HAVE AN ASSIGNED BEARING OF N 00°20'30" W.

LEGEND

- DENOTES IRON MONUMENT SET & MARKED BY LICENSE
- DENOTES MONUMENT FOUND
- DENOTES CALCULATED
- POSITION

DENOTES PLAT AND/OR DEEDED MEASURE (123.45)

NOTES:


- 1. Zoning for subject tracts = Shoreland Residential.
- 2. Parcel ID for subject tracts = 39-014-3305, 39-014-3306, and 39-014-3307.
- 3. Not all improvements were located for the purpose of this survey. No wetland information has been surveyed or shown on this certificate.
- 4. All lines marked with flagging are only an approximation of the true boundary lines and are not to be used as an exact boundary location. Flagged lines should not be used for the establishment of improvements. To mark true boundary lines, additional monumentation
- 5. Northern Engineering and Consulting, Inc. was not given nor has conducted a current title search for the subject property. Therefore the information contained in a title search may or may not be accurately shown on this certificate.



CERTIFICATE OF SURVEY

Mike Maguire 10789 181st Circle NW Elk River, MN 55330



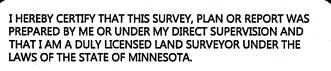

8/25/16

		REVISIONS:	
÷ .	-		
			4,
NO.	DATE	DESCRIPTION	ВУ