


SECTION SUBDIVISION MAP

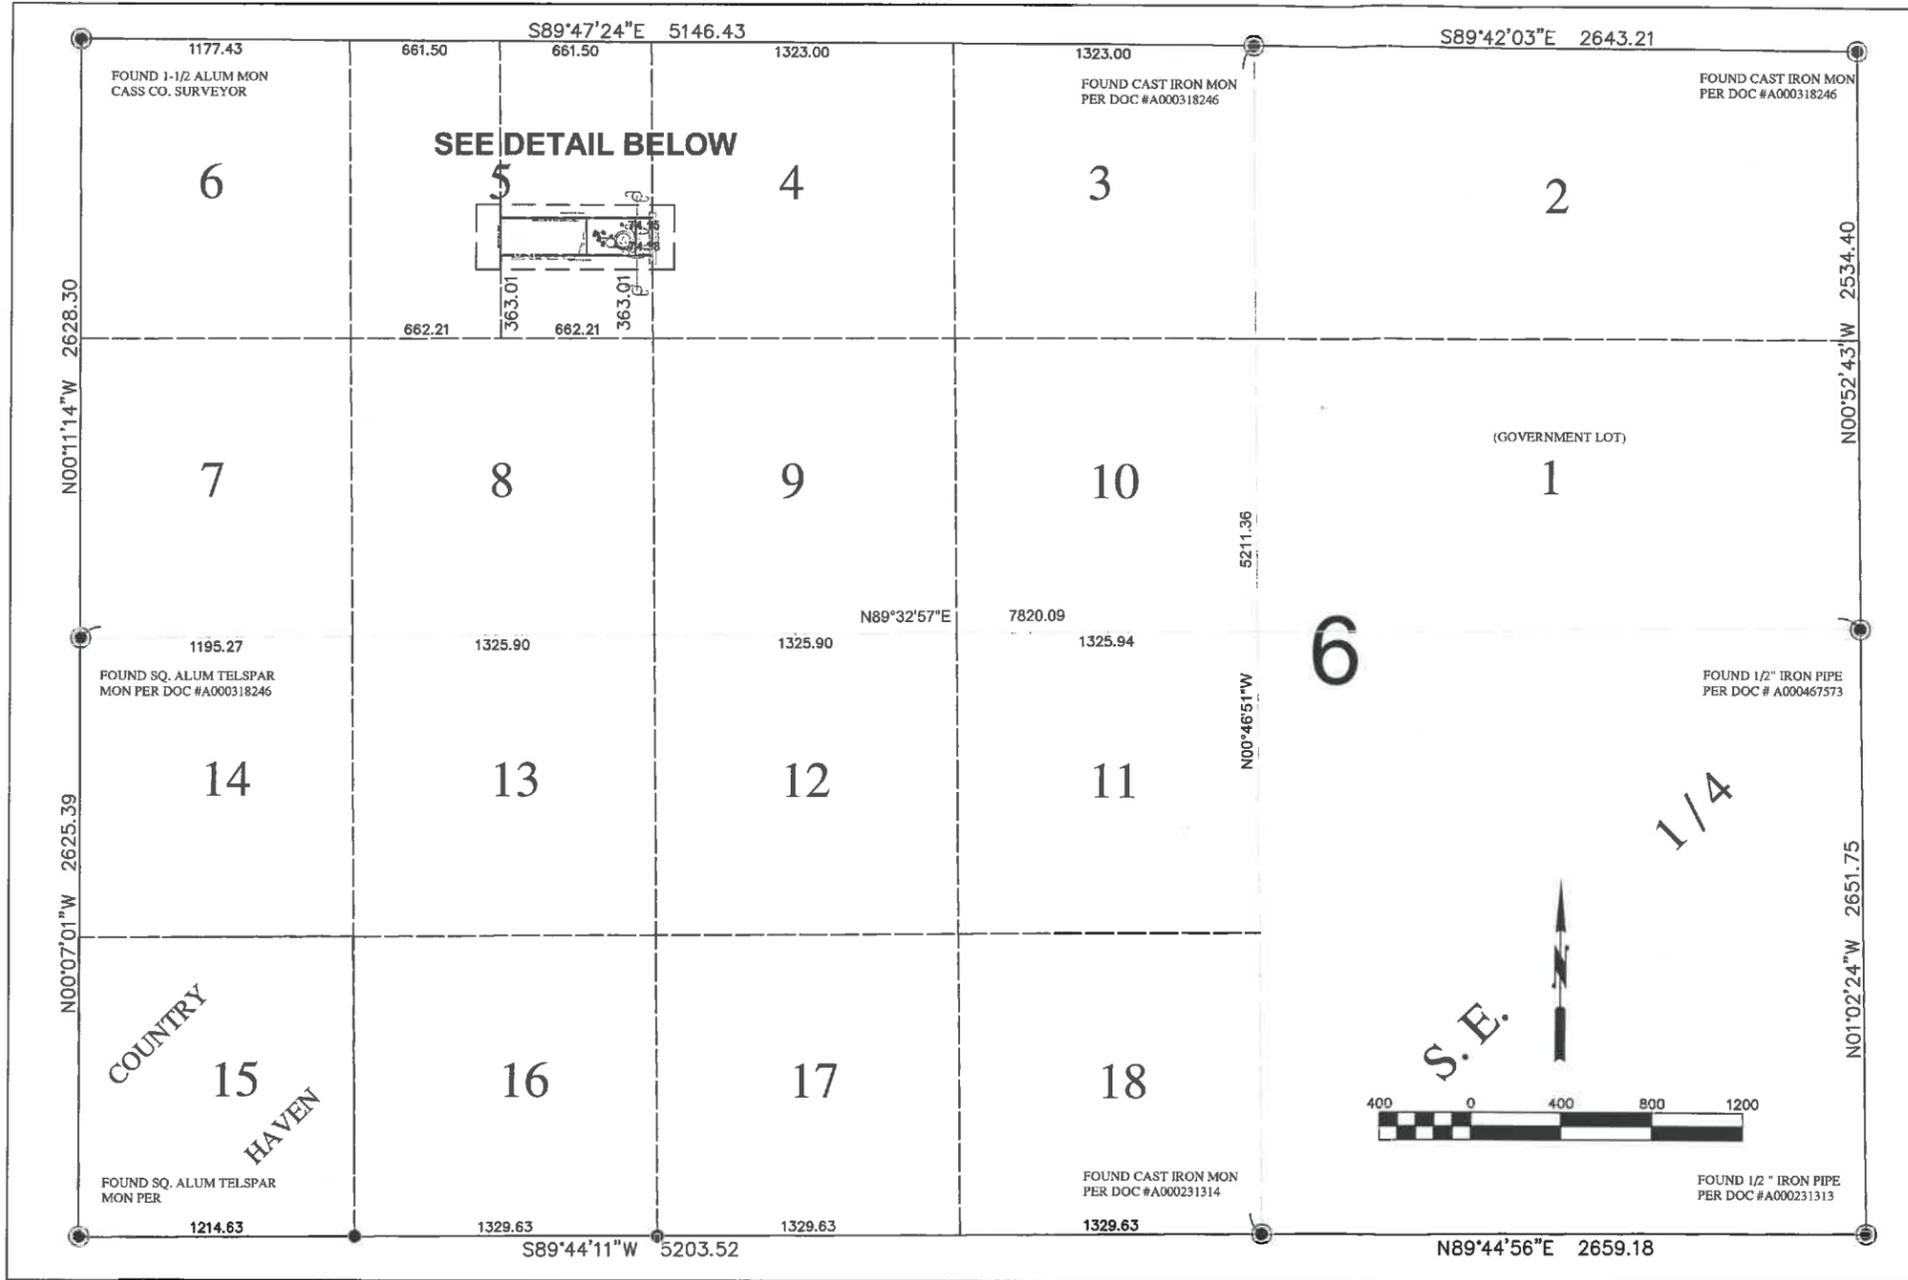

CERTIFICATE OF SURVEY

THE NORTHERLY 10 RODS OF THE SOUTHERLY 32 RODS
OF THE EAST HALF OF GOVERNMENT LOT 5
SECTION 6, TOWNSHIP 133 NORTH, RANGE 31 WEST (MAY TWP)
CASS COUNTY, MINNESOTA.

LEGEND



- FOUND CERTIFIED P.L.S. SECTION MONUMENT
- FOUND UNCERTIFIED IRON MONUMENT
- SET 1/2" IRON MONUMENT W/ PLASTIC CAP #25684
- Ⓢ P.V.C. SEPTIC RISER PIPE
- Ⓜ WATER WELL
- OHE — OVERHEAD ELECTRIC LINE

SURVEYOR'S NOTES

1. This survey was prepared without the benefit of a Title Commitment or Title Opinion and therefore does not show easements and interests of record.
2. The last date of fieldwork for this survey was September 16, 2024
3. The bearings shown on this survey are based on the Cass County Coordinate System (NAD 83, SOUTH ZONE).
4. The Certificate of Forfeiture for this property was recorded Aug 16, 2022 as Document No. A000687037
5. The highway right of way was taken by easement to the State of Minnesota and is depicted. The taking was recorded in Document 121405 which is a Commissioner's Final Certificate.
6. Reference Survey:
Plat of COUNTRY HAVEN
Recorded July 15, 2003, Doc No. 469898
Westwood Prof. Services, Bruce Grivna, LS 17253

This survey was prepared by me or under my direct supervision and I am a duly licensed land surveyor under the laws of the State of Minnesota.
Daniel J. McAminch 18 September 2024
DANIEL J. McAMINCH, LS 25684
CASS COUNTY SURVEYOR
DATE
* Rev 9/19/24 Legend

**DETAIL
PARCEL BOUNDARY SURVEY**

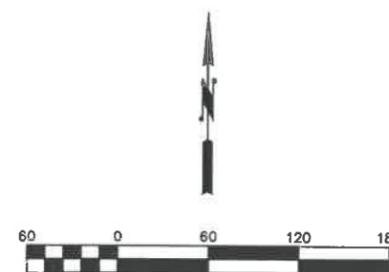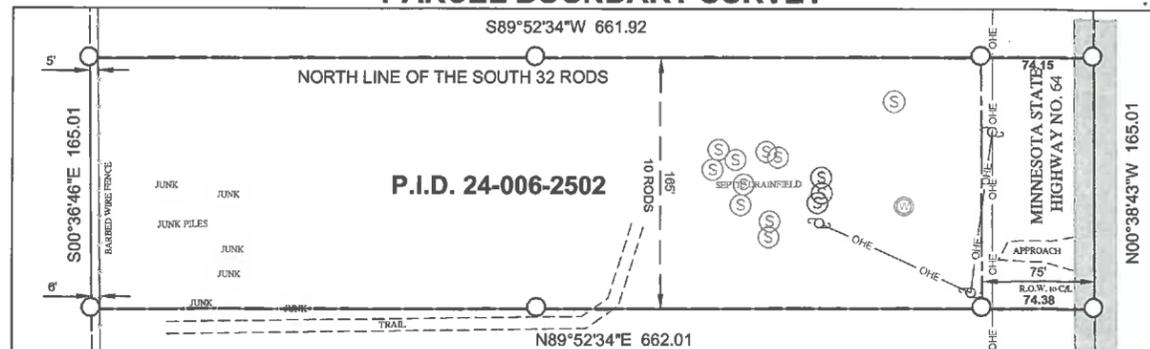

9/19/2024 8:49 AM

X:\projects\2024\2024-035 demo 6-133-31 may(s)\2024-035 cas 6-133-31.dwg