

10/31/2024 9:11 AM

x:\projects\2024\2024-016 a29 1140 r31 hiram awi\4\2024-016 29-140-31 hiram.dwg



CERTIFICATE OF SURVEY

BOUNDARIES OF COUNTY ADMINISTERED LANDS

THE SOUTHWEST QUARTER

SECTION 29, TOWNSHIP 140 NORTH, RANGE 31 WEST (HIRAM TWP.)

CASS COUNTY, MINNESOTA

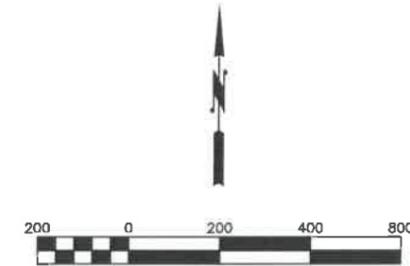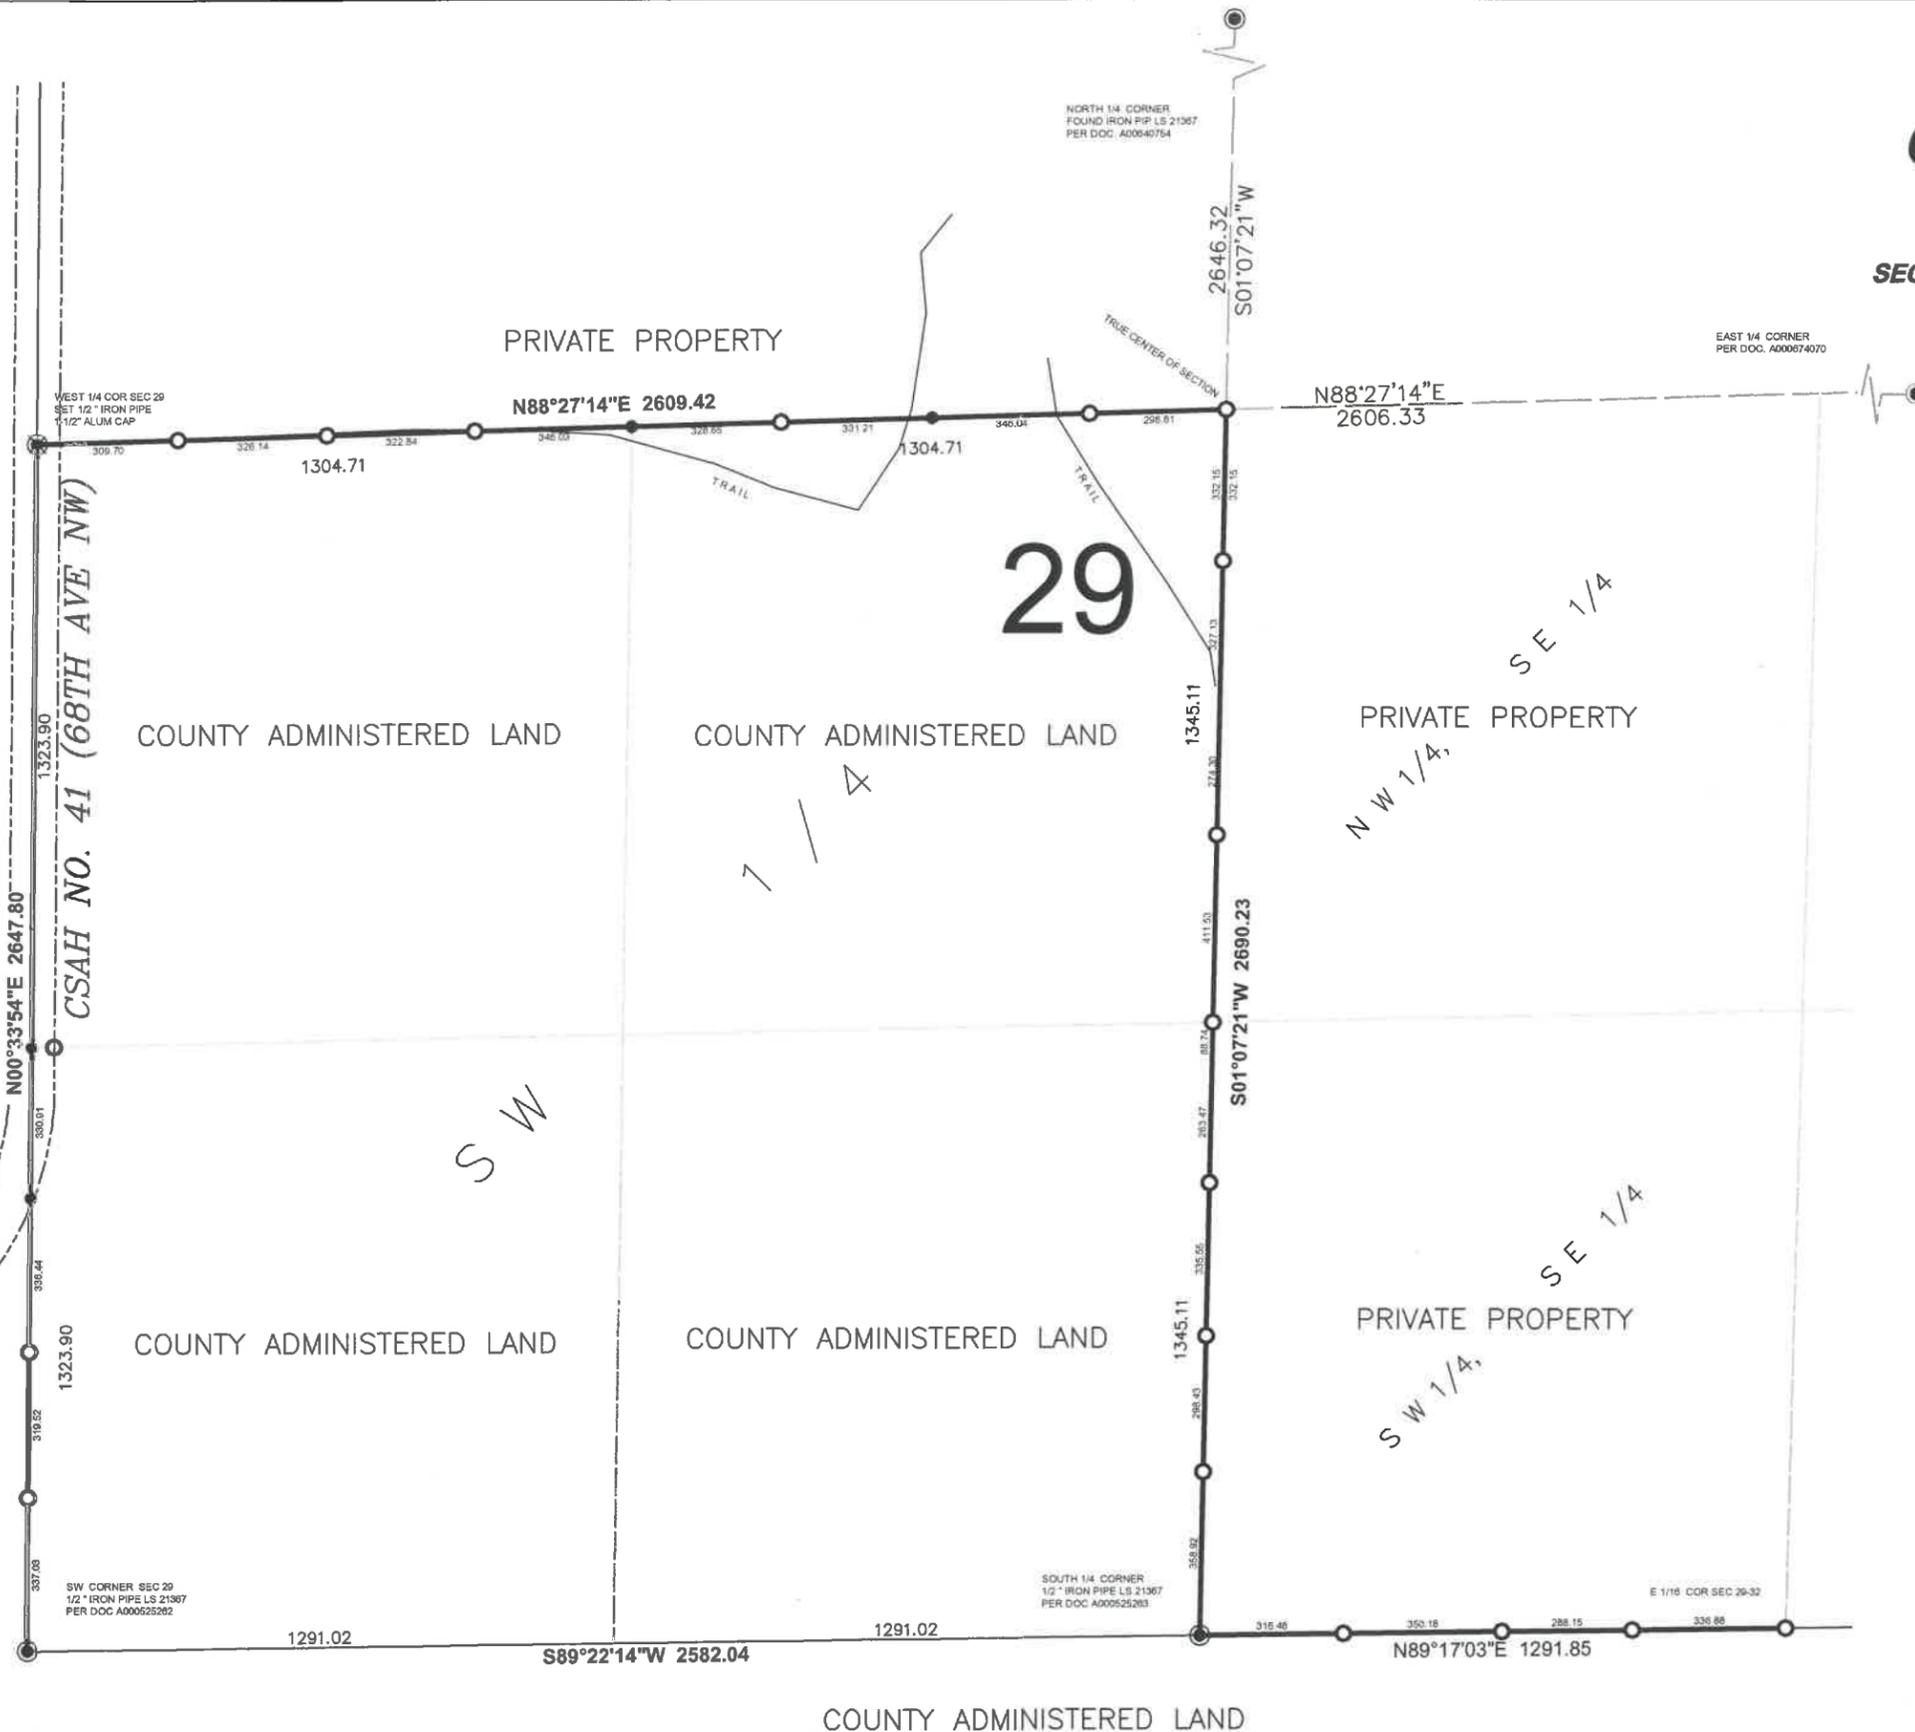

LEGEND

- FOUND CERTIFIED P.L.S. SECTION MONUMENT
- FOUND UNCERTIFIED IRON MONUMENT
- SET 1/2" IRON MONUMENT W/ PLASTIC CAP #25684
- SET ALUMINUM MONUMENT #25684

SURVEYOR'S NOTES

1. This survey was prepared without the benefit of a Title Commitment or Title Opinion and therefore does not show easements and interests of record.
2. The last date of fieldwork for this survey was October 29, 2024.
3. The bearings shown on this survey are based on the Cass County Coordinate System (NAD 83, NORTH ZONE).
4. Reference Surveys: Certificate of Survey (CCSO #10096) Northern Engineering, Terry Freeman LS 21367 (7/7/23)

This survey was prepared by me or under my direct supervision and I am a duly licensed land surveyor under the laws of the State of Minnesota.

Daniel J. McAninch
 DANIEL J. McANINCH, LS 25684
 CASS COUNTY SURVEYOR

31, October 2024
 DATE