

Index No. \_\_\_\_\_


# CERTIFICATE OF LOCATION OF GOVERNMENT CORNER

Northeast Corner of Section 7, Township 133N, Range 31W, 5th P.M.

STATE OF MINNESOTA, County of Cass

At the corner location shown on the sketch:

- On 2-3-77 found a 2" capped pipe (down .8')  
DATE
- left monument as found,  lowered monument,  removed monument (explain)
- On \_\_\_\_\_ placed a \_\_\_\_\_  
DATE

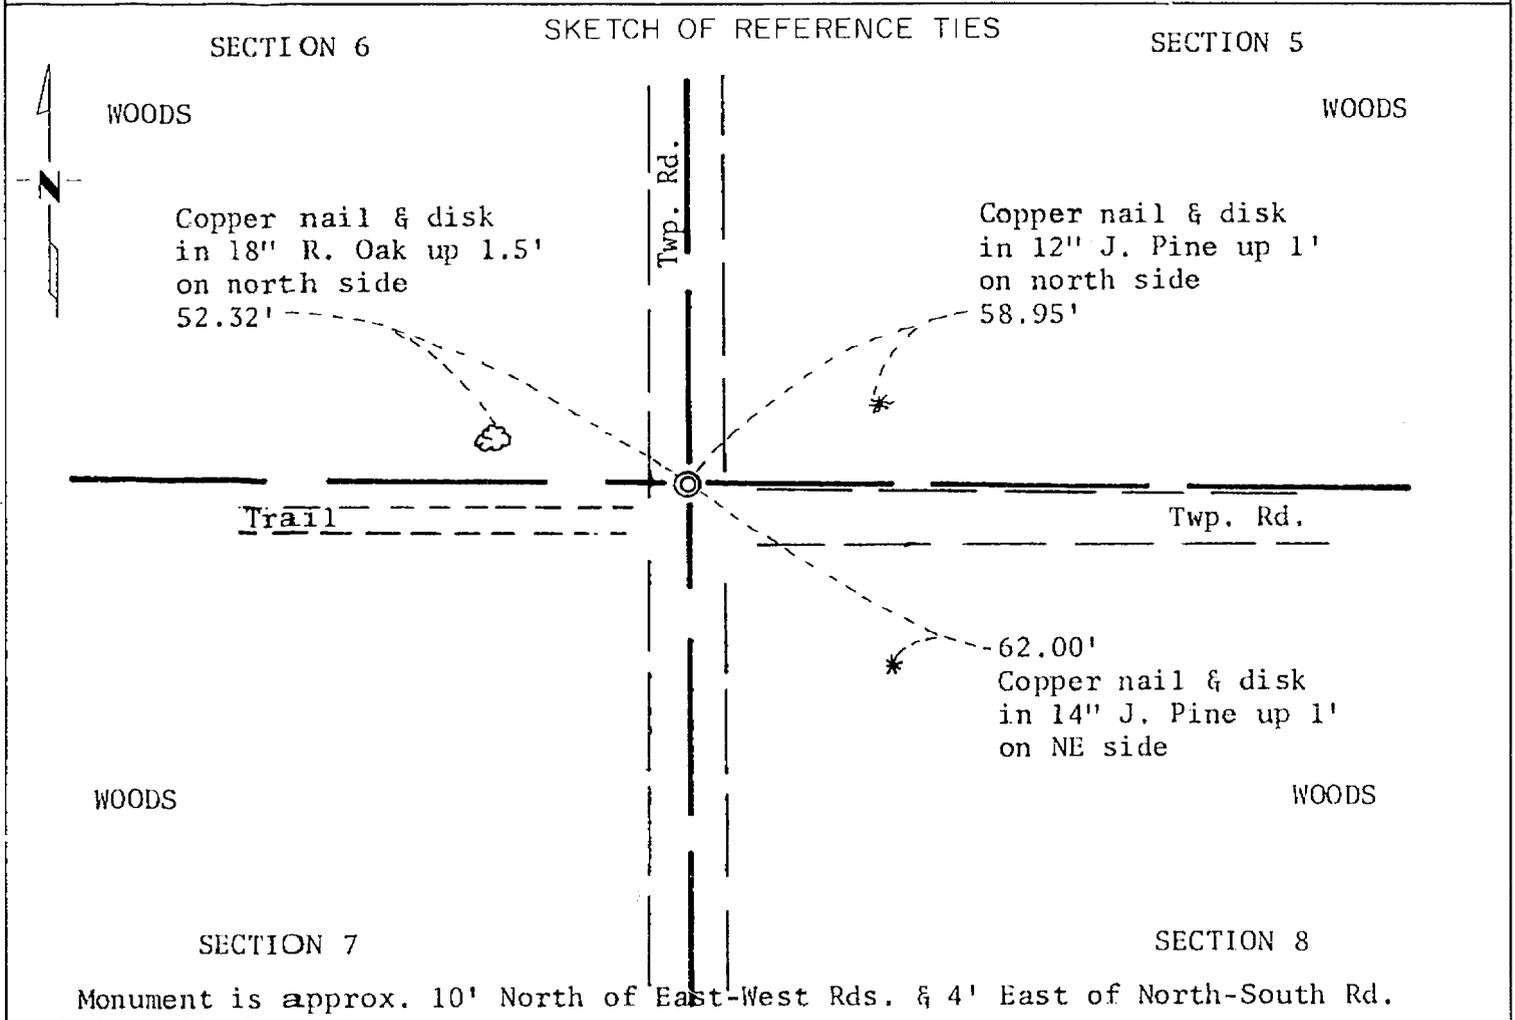

Statement of evidence relative to this corner location is on back of page.

I hereby certify that this document and the data contained herein was prepared by me or under my direct supervision.

Alphonse P. Wells 3/21/77  
SIGNATURE DATE

Registration No. 11873

- Land Surveyor,  Professional Engineer
- County Surveyor,  County Engineer

OFFICE OF THE COUNTY RECORDER

County of Cass

I hereby certify that this document was filed in the Co. Recorders office at 9 A .M. on the 2 day of May A.D., 19 77

County Recorder Stanley Hendrick  
By N.C. Deputy

DOCUMENT NO. 231313

Statement of Evidence: Northeast Corner Section 7, Township 133 North,  
Range 31 West, 5th Principal Meridian.

The Original Public Land Survey was run in 1863 by George B. Wright and a wood post was set to mark the corner.

In 1915 Mr. N. D. Gorman, Cass County Deputy Surveyor, set a 2" iron pipe at this corner in a subdivision survey of Sections 7 and 8.

In 1977 the Minnesota Department of Transportation recovered Mr. Gorman's pipe. The pipe location was verified by Mr. Gorman's calls to adjacent monuments.

For details and survey analysis, contact the Minnesota Department of Transportation District Surveys Office in Brainerd.

Note: Mr. Gorman established this corner at its lost position by the double proportionate method from a line between the Northeast Corner of Section 8 and the Northwest Corner of Section 7 and a line between the Northeast Corner of Section 6 and Meander Corner No. 20 between Sections 19 and 20. All of these corners lie in T133N, R31W.

This location fits the present occupation in the area and is being accepted by the Minnesota Department of Transportation as the Northeast Corner of Section 7.