

Index No. _____


CERTIFICATE OF LOCATION OF GOVERNMENT CORNER

North Quarter Corner of Section 7, Township 133N, Range 31W, 5th P.M.

STATE OF MINNESOTA, County of Cass

At the corner location shown on the sketch:

- On 2-15-77 found a 2" capped pipe (up 1.5') leaning north 15°,
DATE
a distance of 76.15' west of the corner location.
- left monument as found, lowered monument, removed monument (explain)
- On 2-22-77 placed a Minn. Highway Dept. cast iron monument 76.15'
DATE
east of found pipe

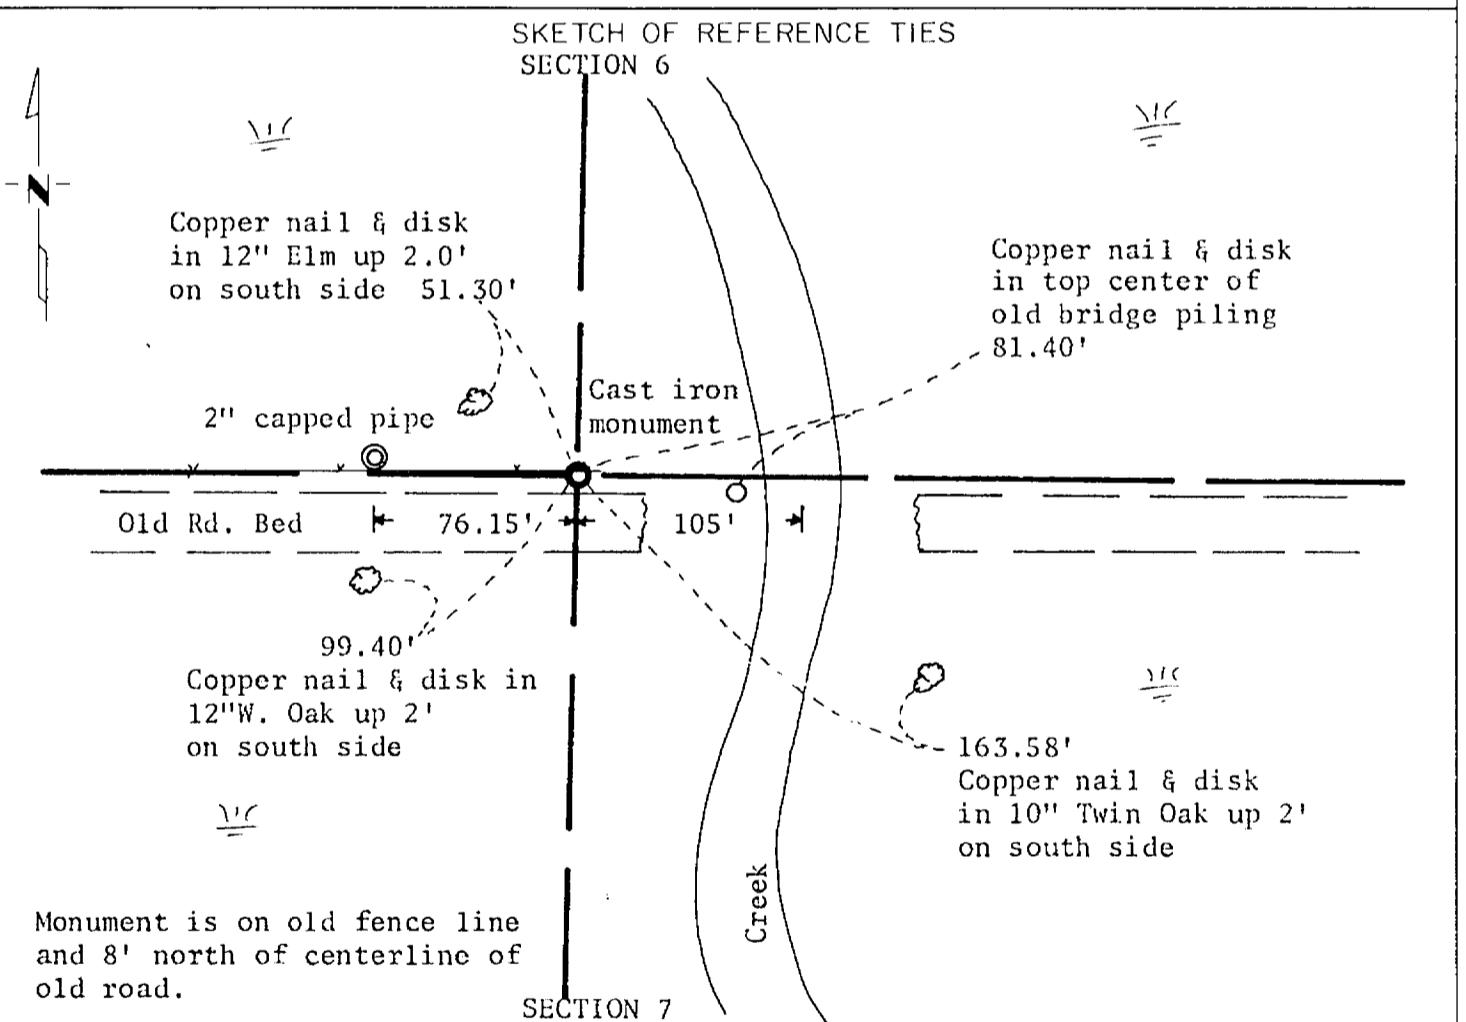

Statement of evidence relative to this corner location is on back of page.

I hereby certify that this document and the data contained herein was prepared by me or under my direct supervision.

Alphonse P. Welle 3/21/77
SIGNATURE DATE

Registration No. 11873

Land Surveyor, Professional Engineer

County Surveyor, County Engineer

OFFICE OF THE COUNTY RECORDER

County of Cass

I hereby certify that this document was filed in the Co. Recorders office at 9 A .M. on the 2 day of May A.D., 1977

County Recorder Judith H. Hendrick

By N.B., Deputy

DOCUMENT NO. 231514

Statement of Evidence: North Quarter Corner, Section 7, Township 133 North,
Range 31 West, 5th Principal Meridian.

The Original Land Survey was run in 1863 by Mr. George B. Wright and a wood post was set to mark the corner.

In 1915 Mr. N. D. Gorman, Cass County Deputy Surveyor, was unable to find any evidence of this corner and set a 2" capped iron pipe at the lost location.

In 1977 the Minnesota Department of Transportation found a 2" capped iron pipe near the corner. The found iron pipe was 76 feet west of the lost location, missed Mr. Gorman's calls to the northeast corner of Section 7 and his call to the in-place bridge by the same amount. The pipe also missed the Original Land Survey call to the creek by about 80 feet.

In 1977 the Minnesota Department of Transportation set a cast iron monument at the North Quarter Corner location, a proportionate distance to the original public land survey between the northeast and northwest corners of Section 7. This location was verified by Mr. Gorman's calls and a found 2" iron pipe at the northeast corner of Government Lot 3.

For details and survey analysis, contact the Minnesota Department of Transportation District Surveys Office in Brainerd.