

CERTIFICATE OF LOCATION OF GOVERNMENT CORNER

Northeast Corner of Section 27, Township 138N, Range 30W, 5th P.M.

STATE OF MINNESOTA, County of Cass


At the corner location shown on the sketch:

On 05/24/78 found a Capped 2½" Pipe (down 12")
DATE

left monument as found, lowered monument, removed monument (explain)

On _____ placed a _____
DATE

SKETCH OF REFERENCE TIES

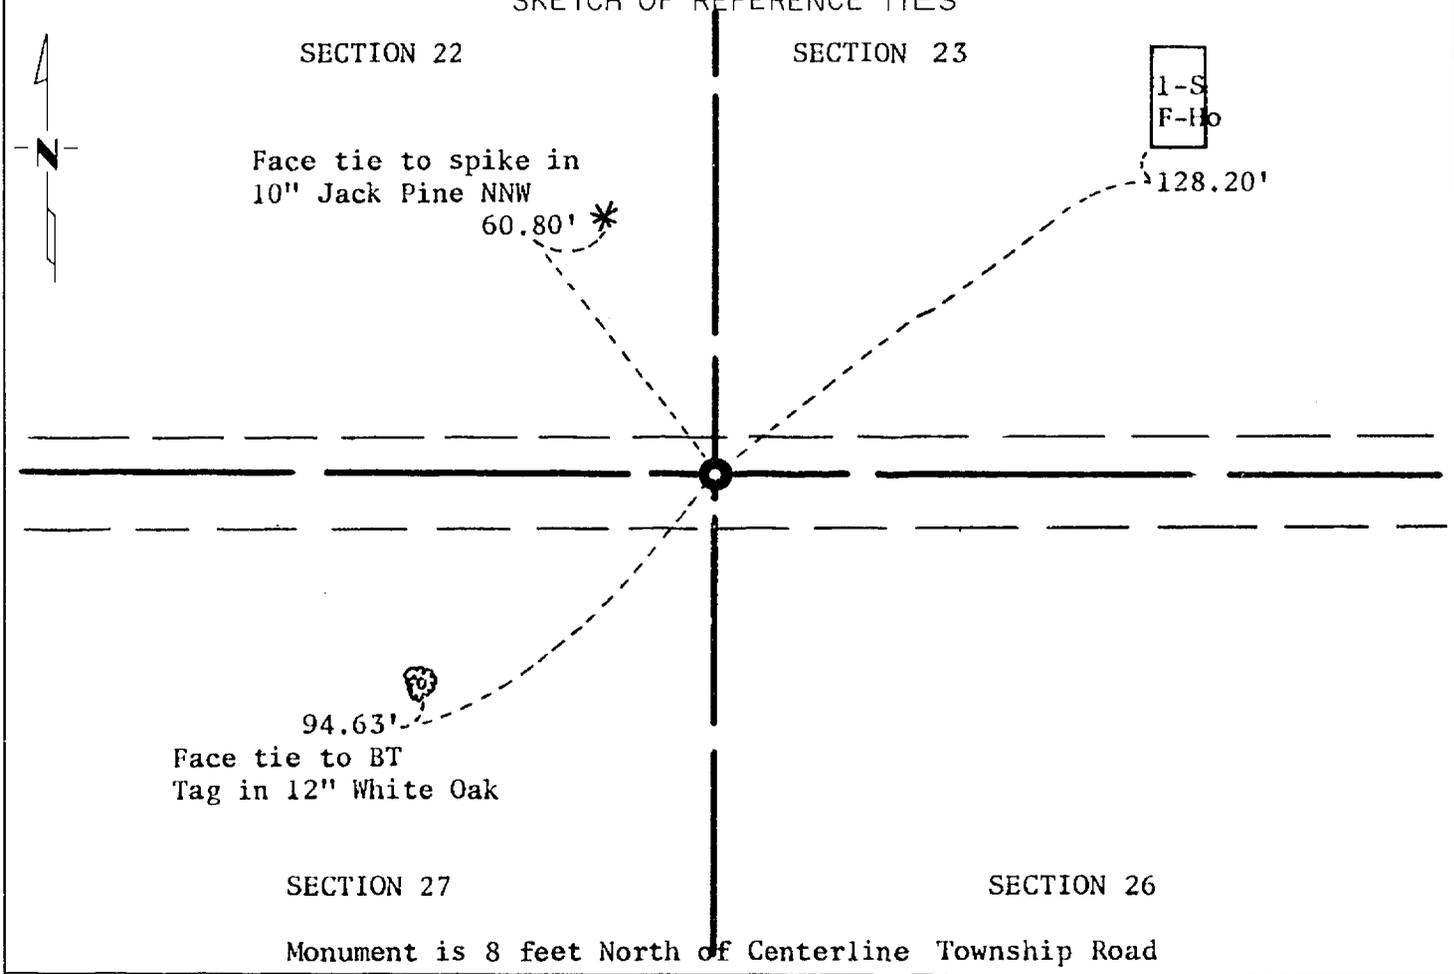

Statement of evidence relative to this corner location is on back of page.

I hereby certify that this document and the data contained herein was prepared by me or under my direct supervision.

Alphonse P. Welle 7/31/78
SIGNATURE DATE

Registration No. 11873

- Land Surveyor, Professional Engineer
 County Surveyor, County Engineer

OFFICE OF THE COUNTY RECORDER

County of Cass

I hereby certify that this document was filed in the Co. Recorders office at 11:00 A.M. on the 14 day of August A.D., 19 78

County Recorder Bulah Hendricks

By le, Deputy

DOCUMENT NO. 240560 **MICROFILM**

Statement of Evidence:

Northeast Corner Section 27, Township 138 North,
Range 30 West, 5th Principal Meridian.

The Original Public Land Survey was run in 1865 by Mr. George B. Wright and a wood post was set to mark the corner.

In 1913 Mr. John Curo, Cass County Surveyor, found two of the original bearing tree stumps and set a 2½" x 48" capped pipe at the original corner location.

In 1926 Mr. H.E. Palmer, Minnesota Highway Department Surveyor, tied in Mr. Curo's pipe to Trunk Highway 371 alignment.

In 1978 the Minnesota Department of Transportation recovered Mr. Curo's pipe and made additional ties.

For details and survey analysis contact the Minnesota Department of Transportation District Surveys Office in Brainerd.