

# CERTIFICATE OF LOCATION OF GOVERNMENT CORNER

East Quarter Corner of Section 7, Township 140N, Range 30W, 5th P.M.

STATE OF MINNESOTA, County of Cass


At the corner location shown on the sketch:

On 12/27/82 found a 1" pipe up 1.5 feet  
DATE

left monument as found,  lowered monument,  removed monument (explain)

On \_\_\_\_\_ placed a \_\_\_\_\_  
DATE

### SKETCH OF REFERENCE TIES

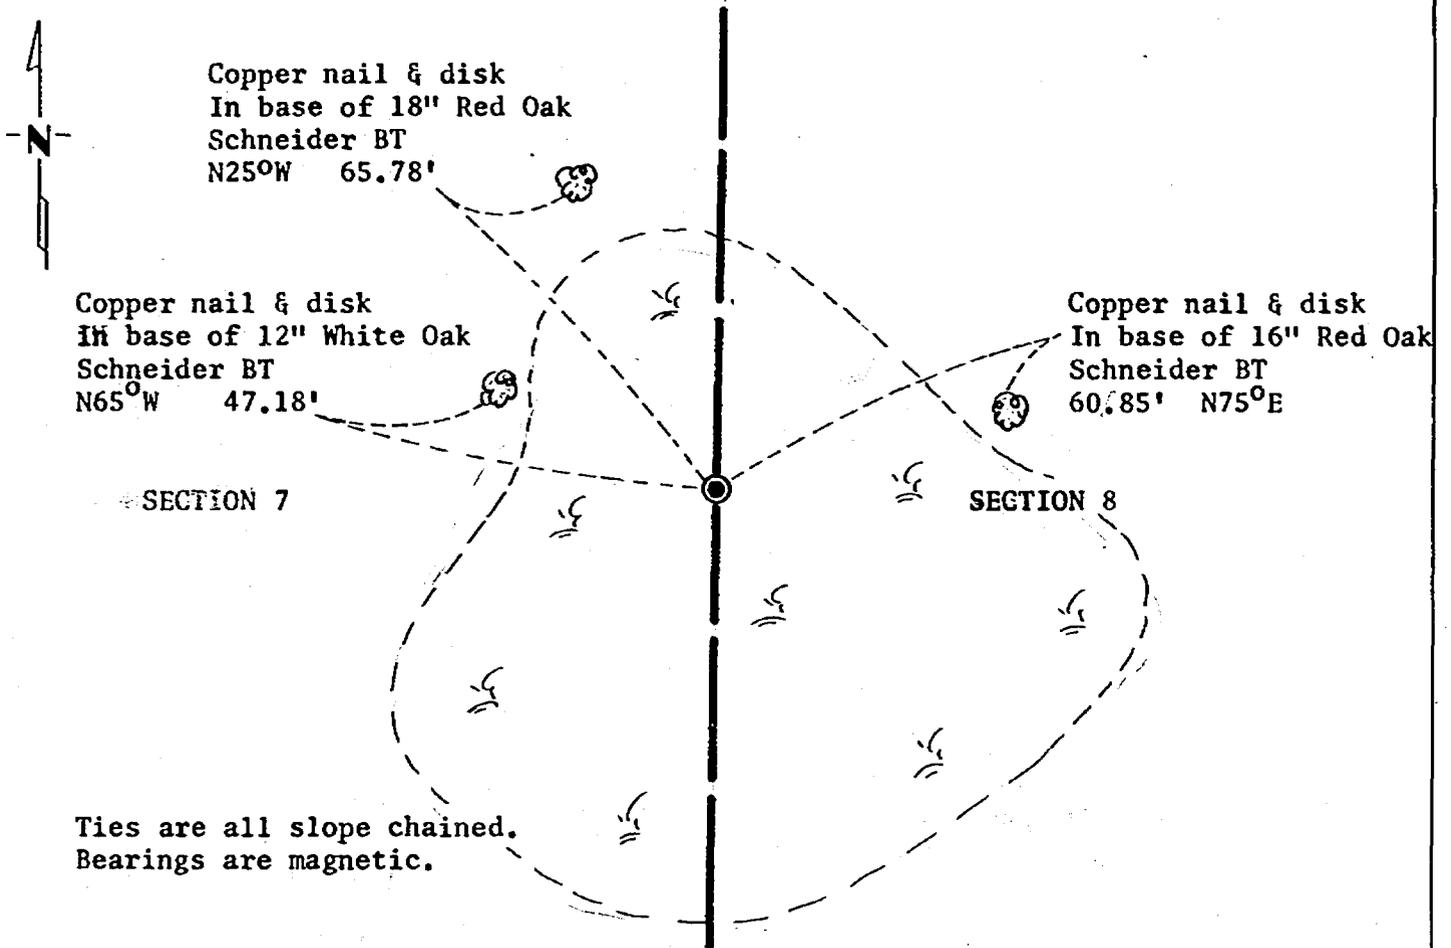

Statement of evidence relative to this corner location is on back of page.

I hereby certify that this document and the data contained herein was prepared by me or under my direct supervision.

James W. Nielsen 3/4/83  
SIGNATURE DATE

Registration No. 11865

Land Surveyor,  Professional Engineer

County Surveyor,  County Engineer

267922  
 OFFICE OF THE COUNTY RECORDER  
 County of Cass

I hereby certify that this document was filed in the Co. Recorders office at 9:40 A.M. on the 4 day of April A.D., 1983

County Recorder Claudine Kayler  
 By MS, Deputy

DOCUMENT NO. 267922

Statement of Evidence: East Quarter Corner of Section 7, Township 140 North,  
Range 30 West, Crow Wing County, Minnesota.

The Original Public Land Survey was run in 1865 and a wood post was set to mark the corner.

In 1966 Mr. Robert Schneider set a 1" pipe at a lost location and made three bearing tree ties.

We could not find any other information relating to the corner location.

In 1982 the Minnesota Department of Transportation recovered Mr. Schneider's pipe and all three of his bearing trees and accept this as the correct location for the corner.

For details and survey analysis contact the Minnesota Department of Transportation District Surveys Office in Brainerd, Minnesota.