

# CERTIFICATE OF LOCATION OF GOVERNMENT CORNER

East Quarter Corner of Section 18, Township 140N, Range 30W, 5th P.M.


STATE OF MINNESOTA, County of Cass

At the corner location shown on the sketch:

On 03/10/81 found a 2" capped pipe witness corner 140' west of the corner  
DATE location.

left monument as found,  lowered monument,  removed monument (explain)

On \_\_\_\_\_ placed a \_\_\_\_\_  
DATE

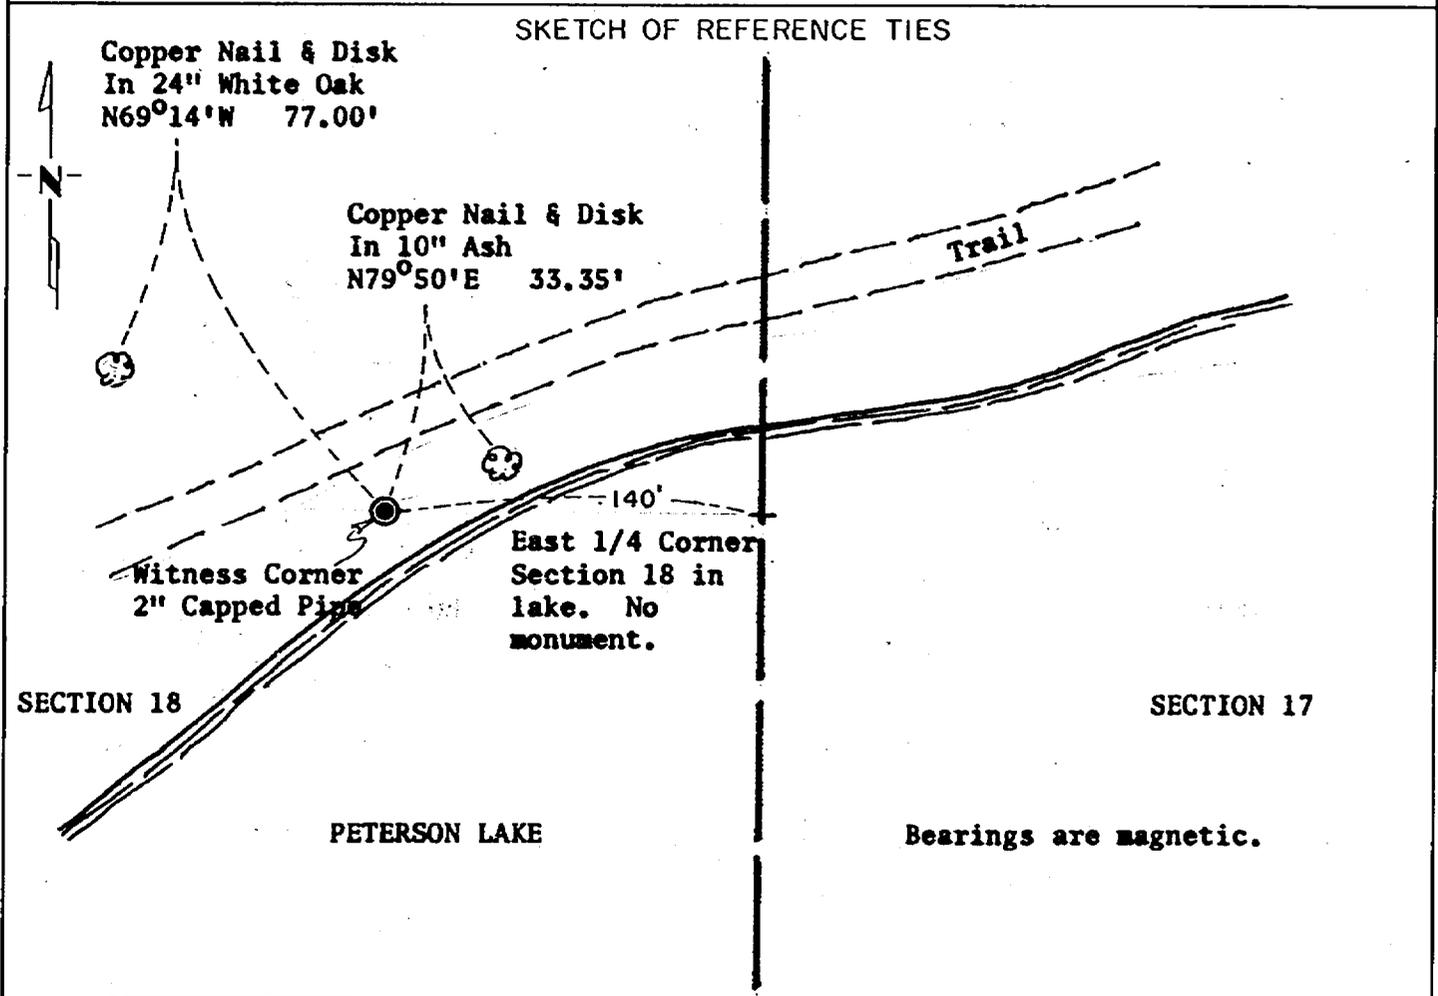

Statement of evidence relative to this corner location is on back of page. 267927

I hereby certify that this document and the data contained herein was prepared by me or under my direct supervision.

James W. Nielsen 3/4/83  
SIGNATURE DATE

Registration No. 11865

- Land Surveyor,  Professional Engineer
- County Surveyor,  County Engineer

OFFICE OF THE COUNTY RECORDER

County of Cass

I hereby certify that this document was filed in the Co. Recorders office at 10:05 A.M. on the 4 day of April A.D., 1983

County Recorder Claudine Kayler

By MS, Deputy

DOCUMENT NO. 267927

Statement of Evidence: East Quarter Corner of Section 18, Township 140 North,  
Range 30 West, 5th Principal Meridian.

The original Public Land Survey was run in 1865. The Quarter Corner falls in the lake and a witness corner was set 56.76 feet north of the Corner location.

In 1915 Mr. John Curo, County Surveyor, resurveyed all of Section 18 and reset the witness corner 56.8 feet north of the lost location for the Quarter Corner. He also set a Witness Corner 140 feet west of the lost location.

In 1921 Mr. J. Flynn, County Surveyor, found Mr. Curo's iron pipe witness corner 568 feet north of the East Quarter Corner.

In 1981 the Minnesota Department of Transportation recovered the west witness corner but could not find the north witness corner. We computed the location for the Quarter Corner from the West Witness Corner. This location is 0.9 feet east 0.8 feet north of a lost location. The Minnesota Department of Transportation accepts this position as the perpetuation of Mr. Curo's 1915 corner location.

For details and survey analysis contact the Minnesota Department of Transportation Surveys Office in Brainerd, Minnesota.