

CERTIFICATE OF LOCATION OF GOVERNMENT CORNER

Northeast Corner of Section 19, Township 140N, Range 30W, 5th P.M.


STATE OF MINNESOTA, County of Cass

At the corner location shown on the sketch:

On 03/09/81 found a 2" capped pipe.
DATE

left monument as found, lowered monument, removed monument (explain)

On _____ placed a _____
DATE

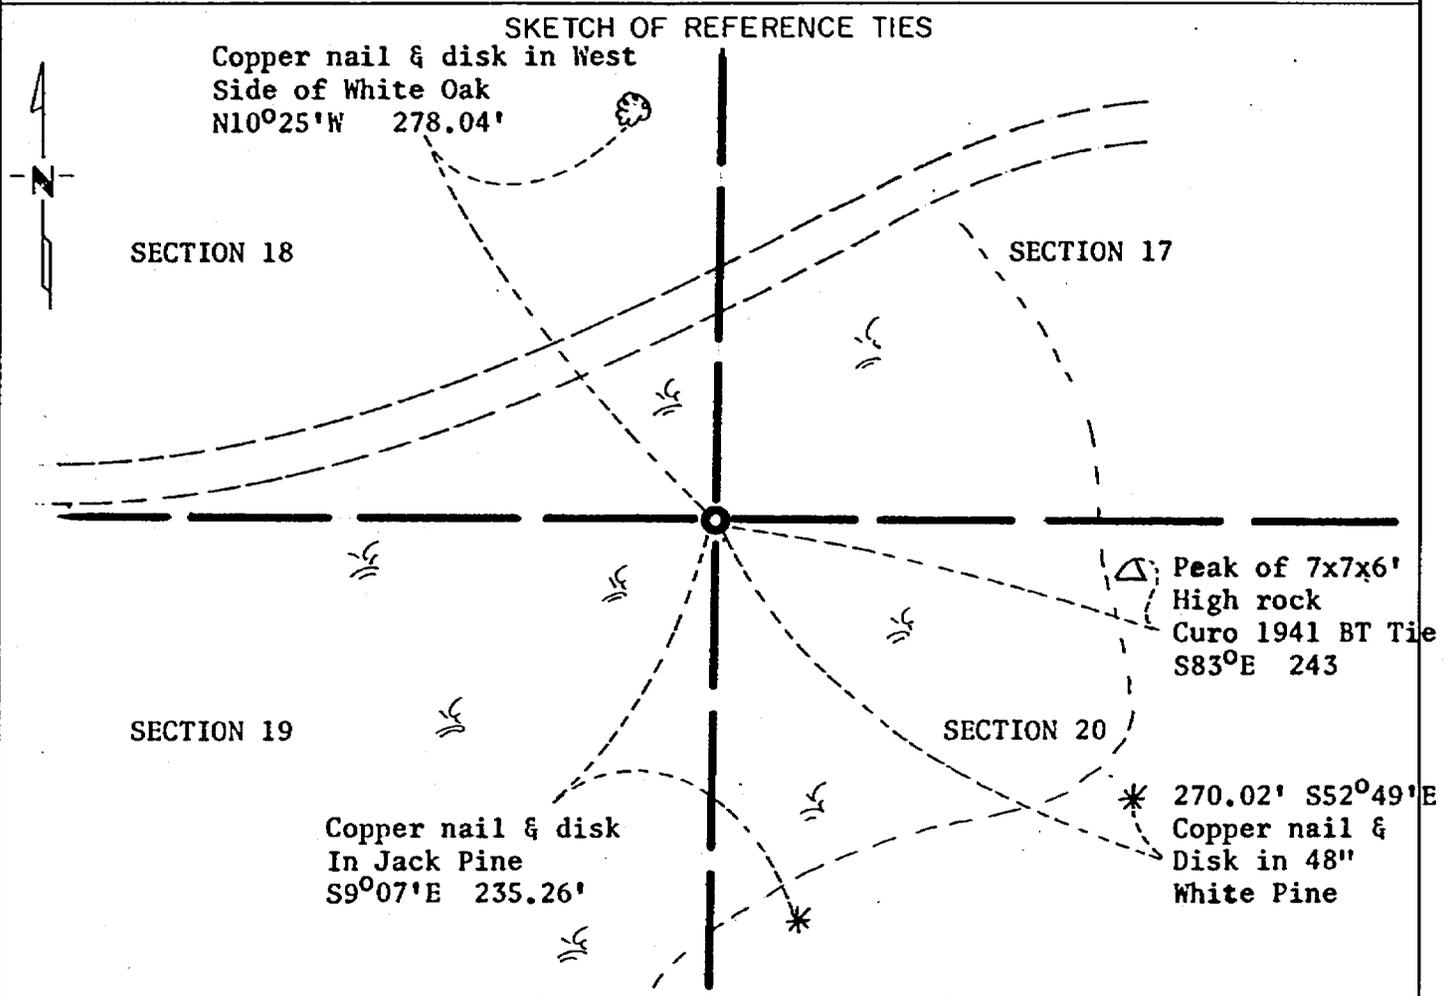

Statement of evidence relative to this corner location is on back of page. 267929

I hereby certify that this document and the data contained herein was prepared by me or under my direct supervision.

James W. Nielsen 3/4/83
SIGNATURE DATE

Registration No. 11865

Land Surveyor, Professional Engineer

County Surveyor, County Engineer

OFFICE OF THE COUNTY RECORDER
County of Cass

I hereby certify that this document was filed in the Co. Recorders office at 10:15 A.M. on the 4 day of April A.D., 1983

County Recorder Claudine Kayler
By MS, Deputy

DOCUMENT NO. 267929

Statement of Evidence: Northeast Corner Section 19, Township 140 North,
Range 30 West, 5th Principal Meridian.

The Original Public Land Survey was run in 1865 and a wood post was set to mark the corner.

In 1915 Mr. John Curo found evidence of the original Government Corner and set a 2-1/2" capped pipe to mark the corner.

In 1918 and 1921 Mr. E. B. Horst and Mr. J. Flynn recovered the 2-1/2" capped pipe.

In 1941 Mr. Curo recovered the 2-1/2" capped pipe and made six bearing tree ties.

In 1981 the Minnesota Department of Transportation recovered the 2-1/2" capped pipe and one of Mr. Curo's 1941 BT's and accept this as a perpetuation of the original Government Corner.

For details and survey analysis contact the Minnesota Department of Transportation District Surveys Office in Brainerd, Minnesota.