

CERTIFICATE OF LOCATION OF GOVERNMENT CORNER

East Quarter Corner of Section 20, Township 139N, Range 30W, 5th P.M.

STATE OF MINNESOTA, County of Cass


At the corner location shown on the sketch:

On 11/12/81 found a 8" x 8" concrete post at surface
DATE

left monument as found, lowered monument, removed monument (explain)

On 11/12/81 placed a Minnesota Department of Transportation Cast Iron
DATE Monument

SKETCH OF REFERENCE TIES

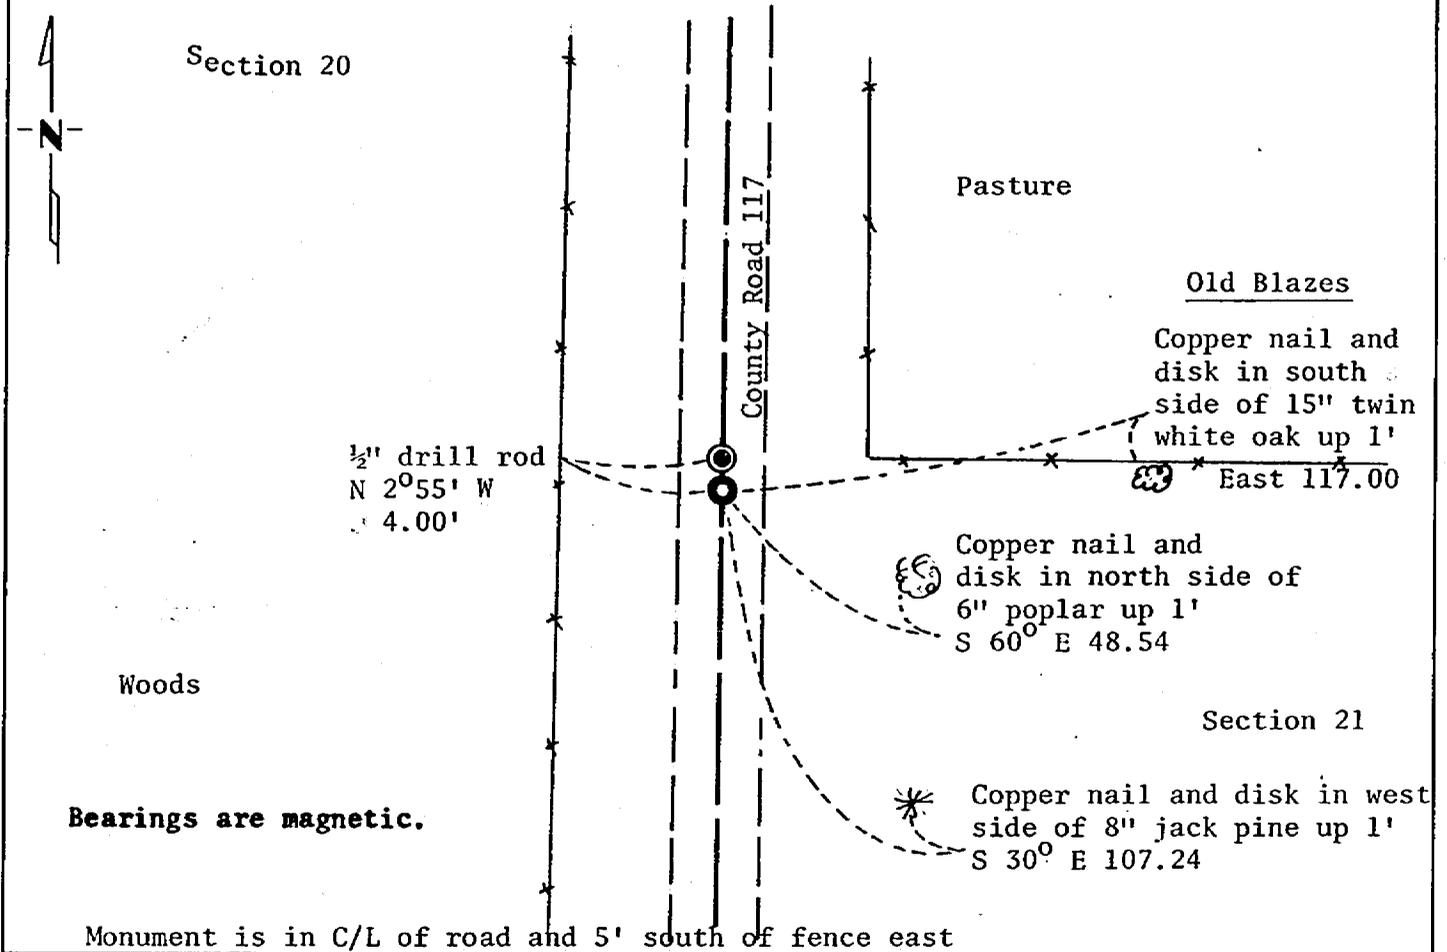

Statement of evidence relative to this corner location is on back of page.

I hereby certify that this document and the data contained herein was prepared by me or under my direct supervision.

James W. Nielsen 3/4/83
SIGNATURE DATE

Registration No. 11865

- Land Surveyor, Professional Engineer
- County Surveyor, County Engineer

OFFICE OF THE COUNTY RECORDER
County of Cass

I hereby certify that this document was filed in the Co. Recorders office at 12:20 P.M. on the 4 day of April A.D., 1983

County Recorder Claudine Kayler
By MS, Deputy

DOCUMENT NO. 267954

Statement of Evidence:

East Quarter Corner, Section 20, Township 139 North, Range 30 West, 5th Principal Meridian.

The original public land survey was run in 1865 and a wood post was set to mark the corner.

In 1908, Mr. John Curo, Cass County Surveyor, set an 8" x 8" x 36" concrete post for the corner from the original bearing trees.

In 1967, Mr. Robert Schnieder set a ½" drill rod for the corner.

In 1981, the Minnesota Department of Transportation excavated and recovered the 8 x 8 concrete post set by Mr. Curo and accepts this as the perpetuation of the original Government Corner.

For details and survey analysis, contact the Minnesota Department of Transportation Surveys Office in Brainerd, Minnesota.