

CERTIFICATE OF LOCATION OF GOVERNMENT CORNER


NORTHWEST Corner of Section 17, Township 133, Range 30, 5TH P.M.

STATE OF MINNESOTA, County of CASS

At the corner location shown on the sketch:

- On 6-5-84 found a Nothing
DATE
- left monument as found, lowered monument, removed monument (explain)
- On 6-5-84 placed a Cass County cast iron monument
DATE

SKETCH OF REFERENCE TIES

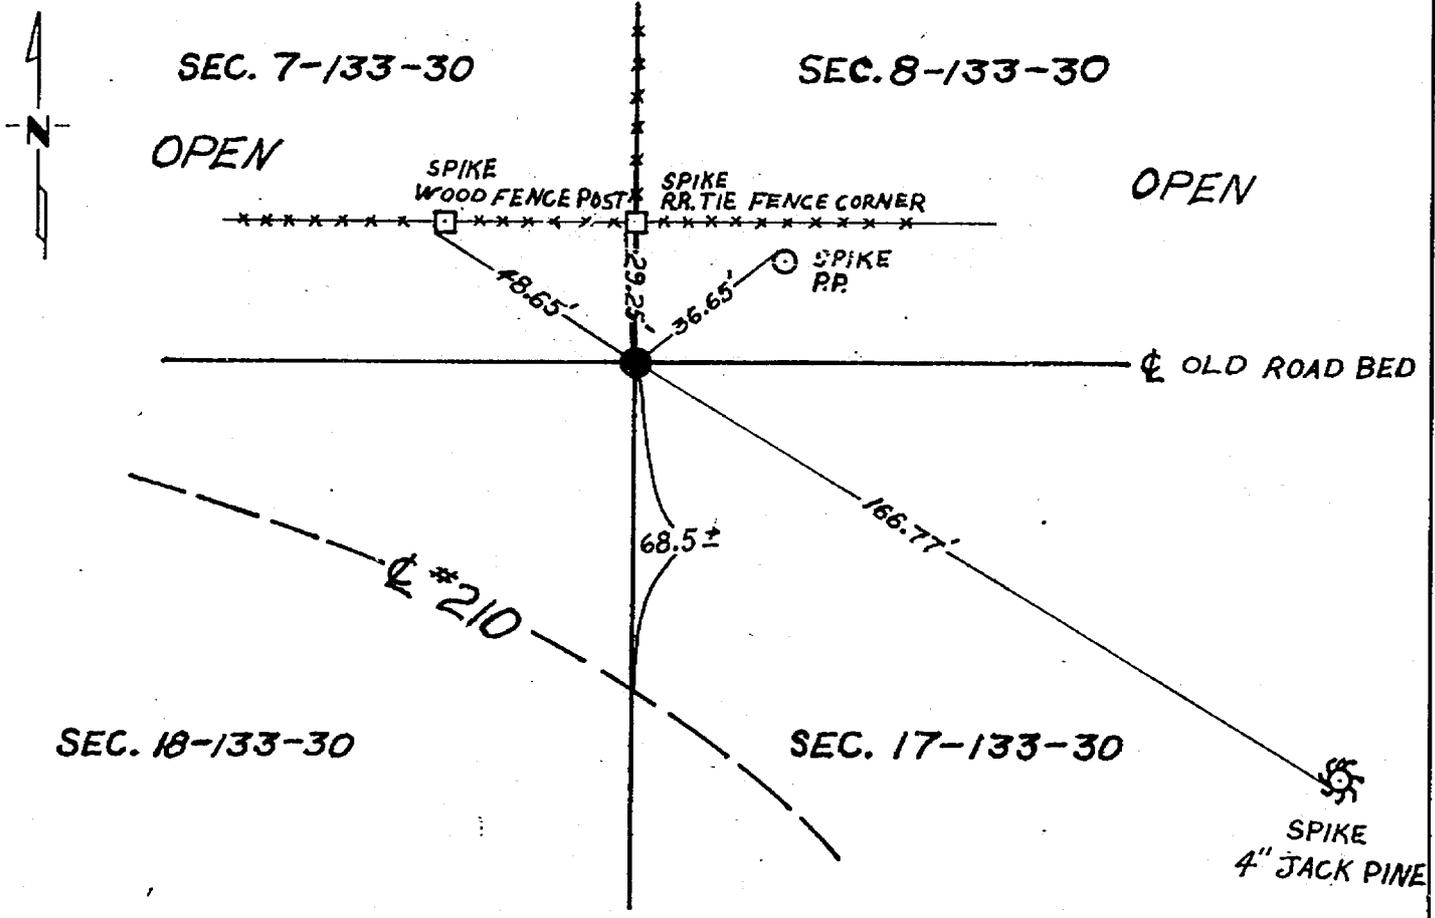

SCALE 1" = 40'

Statement of evidence relative to this corner location is on back of page.

I hereby certify that this document and the data contained herein was prepared by me or under my direct supervision.

Low Murphy July 17, 1984
SIGNATURE DATE

Registration No. 10832

- Land Surveyor, Professional Engineer
- County Surveyor, County Engineer

276 575
OFFICE OF THE COUNTY RECORDER
County of Cass

I hereby certify that this document was filed in the Co. Recorder's office at 11:00 A.M. on the 25 day of July A.D., 1984

County Recorder Clouline Kayler

By MS, Deputy

DOCUMENT NO. 276 575

Statement of Evidence:

The Northwest Corner of Section 17, Township 133, Range 30, 5th Principal Meridian, Cass County, Minnesota was set under the Public-Land Survey as a post with four bearing trees by William P. Allen in Nov., 1870. No traces of post or bearing trees now exist.

In 1944 Minnesota D.O.T. Highway plans show the Northwest-Corner of Section 17 to be at the intersection of East & West rds. & Fe. S. 86.6' S. of P.O.S.T. 421.+01.10.

In June 1984 Comstock & Davis found nothing for NW Corner of Sec. 17-133-30. Comstock & Davis set a Cast Iron Monument at obliterated corner. Refer to Comstock & Davis file #84014, book 10, page 22.