


CERTIFICATE OF LOCATION OF GOVERNMENT CORNER

South Quarter _____ Corner of Section 17, Township 133, Range 30, 5th P.M.

STATE OF MINNESOTA, County of Cass

At the corner location shown on the sketch:

- On 6-5-84 found a 3/4" Iron Pipe
DATE
- left monument as found, lowered monument, removed monument (explain)
- On 6-5-84 placed a Cass County Cast Iron Monument
DATE

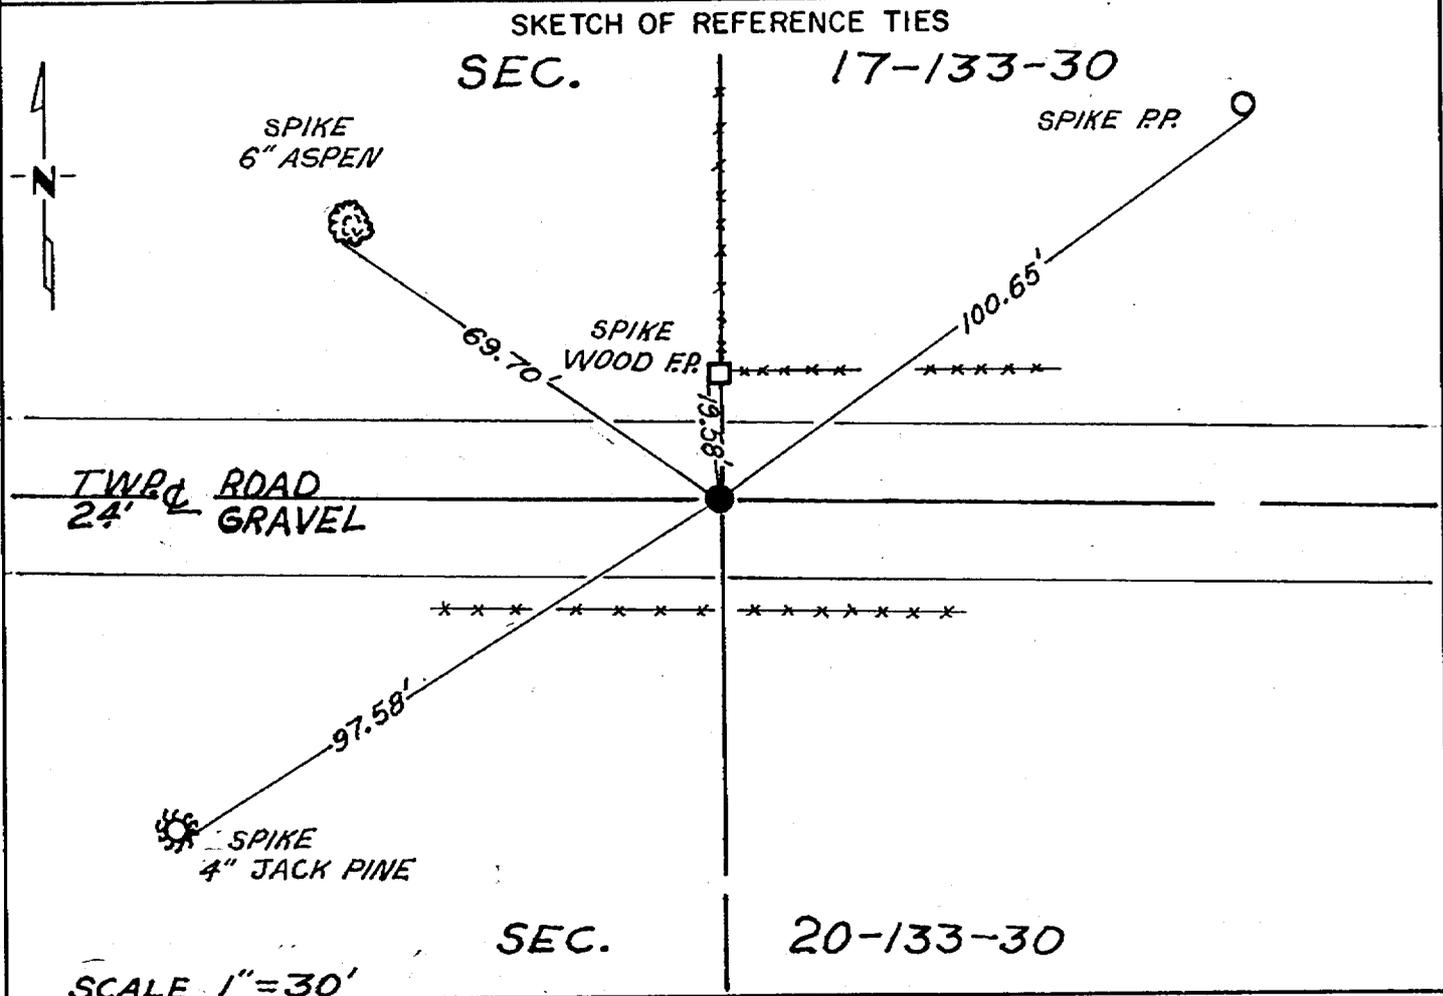

Statement of evidence relative to this corner location is on back of page.

I hereby certify that this document and the data contained herein was prepared by me or under my direct supervision.

Ron Murphy July 17, 1984
SIGNATURE DATE

Registration No. 10832

Land Surveyor, Professional Engineer

County Surveyor, County Engineer

OFFICE OF THE COUNTY RECORDER
County of Cass

I hereby certify that this document was filed in the Co. Recorder's office at 11:20 A.M. on the 25 day of July A.D., 19 84

County Recorder Clouline Kayler
By MS, Deputy

DOCUMENT NO. 276578

Statement of Evidence:

The South Quarter Corner of Section 17, Township 133, Range 30, 5th Principal Meridian, Cass County, Minnesota was set under the Public Land Survey as a post with two bearing trees by William P. Allen in Nov. 1870. No traces of post or bearing trees now exist.

On the 1920 Plat of Riverside Addition to Pillager, John Curo, RLS No. 1428, noted an iron monument at the S $\frac{1}{4}$ Corner position.

In June 1984, Comstock & Davis, found a 3/4" Iron Pipe at the S $\frac{1}{4}$ position of Sec. 17-133-30 and replaced it with a Cast Iron Monument.

The Iron Pipe is an accepted as the monument found by John Curo in 1920 and is accepted as the S $\frac{1}{4}$ of Sec. 17-133-30. Refer to Comstock & Davis File No. LF84014, Book 10, Page 22.