

CERTIFICATE OF LOCATION OF GOVERNMENT CORNER

W 1/16 Line
Special Meander _____ Corner of Section 1, Township 144N, Range 30W, 5th P.M.

STATE OF MINNESOTA, County of Cass


At the corner location shown on the sketch:

- On 9-19-83 found a remains of the 1930 G.L.O. corner accessories as
DATE
noted on the reverse of this form.
 - left monument as found, lowered monument, removed monument (explain)
- On 9-27-83 placed a 36 inch long by 2 1/2 inch outside diameter concrete
DATE
filled galvanized iron pipe with brass tablet as a witness corner
9.26 ft. southerly from true position.

Magnetic 6° E. decl.

SKETCH OF REFERENCE TIES not to scale

LOWER SUCKER LAKE

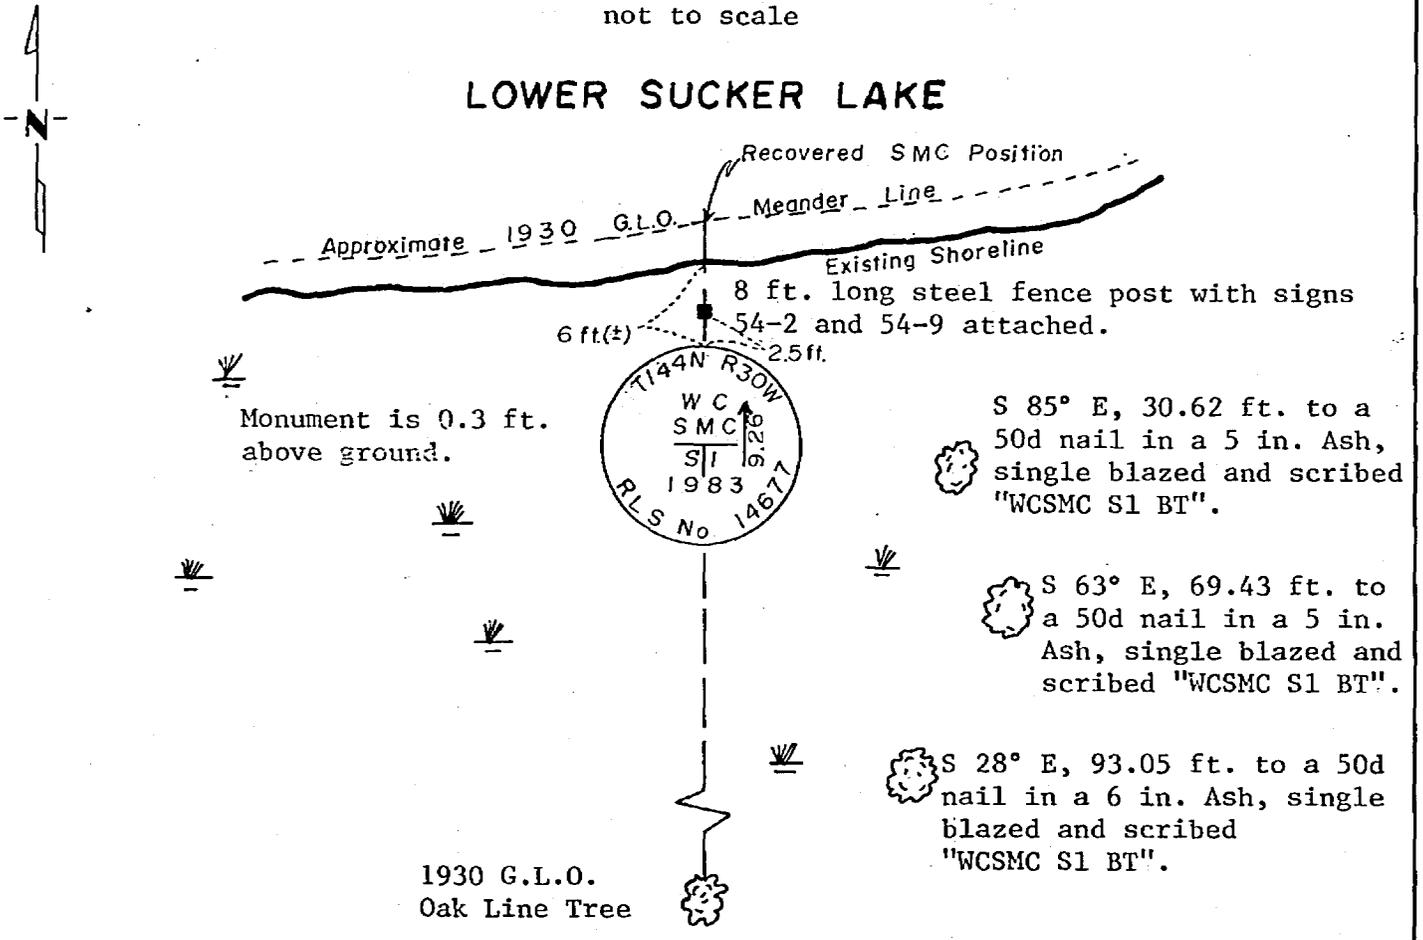

Statement of evidence relative to this corner location is on back of page.

I hereby certify that this survey, plan or report was prepared by me or under my direct supervision and that I am a duly Registered Land Surveyor under the laws of the State of Minnesota.

Kenneth L. Whitton

Date 5-23-84 Registration No. 14677

276897
OFFICE OF THE COUNTY RECORDER
County of Cass

I hereby certify that this document was filed in the Co. Recorders office at 11:40 A.M. on the 9 day of August A.D., 1984

County Recorder Clareline Koyler
By MS, Deputy

DOCUMENT NO. 276897

Statement of Evidence: West One-sixteenth Line Special Meander Corner of Section 1, Township 144 North, Range 30 West of the 5th Principal Meridian.

This corner was established in 1930 by Hal D. Craig, U.S. Surveyor, of the U.S. General Land Office under instructions in Group 30, Minnesota, issued July 1, 1929. The record of this survey is on file in the Office of the Secretary of State, St. Paul, Minnesota. The notes call for a 12 inch Elm which was scribed "SMC" on the North face and "S1" on the South face, at the true point for the special meander corner at the intersection of the bank of Sucker Lake and the West one-sixteenth line of section 1. The corner position was witnessed by: A 13 inch diameter Ash that bears SOUTH 27 degrees EAST, a distance of 139 links (91.7 feet); and a 10 inch diameter Elm that bears SOUTH 0 degrees 45 minutes EAST, a distance of 153 links (101.0 feet). The G.L.O. record also calls for a notched White Oak line tree, 8 inches diameter, a distance of 7.99 chains (527.3 feet) southerly on the West one-sixteenth line. The G.L.O. record also indicates that the North West one-sixteenth corner which they established bears SOUTH 1 degree 47 minutes EAST, a distance of 15.77 chains (1040.82 feet) from this Special Meander Corner (SMC).

On September 19, 1983, Curt Krause, Jeff Allison, and Gary Brama, U.S. Forest Service, traversed to this position which due to erosion now falls into the lake. From the true position they found the following: decayed Ash roots that bear SOUTH 27 degrees EAST, a distance of 92 feet; a cut Elm stump, 13 inch diameter which bears SOUTH 1 degree EAST, a distance of 101.0 feet with scribing "SM" visible on stump; the White Oak line tree with scars from notches, a distance of 527.3 feet southerly on the West one-sixteenth line; the 1930 G.L.O. North West one-sixteenth corner position bears southerly on the West one-sixteenth line a distance of 1040.76 feet.

On September 27, 1983, Curt Krause, Jeff Allison, Gary Brama, and Mike Hayes, U.S. Forest Service, returned to this corner and set a monument as a witness corner to the special meander corner position. This witness corner was set on line between the special meander corner position and the recovered White Oak line tree a distance of 9.26 feet southerly from the SMC position.