

# CERTIFICATE OF LOCATION OF GOVERNMENT CORNER


Witness Meander Corner of Section 36, Township 139, Range 29, 5 P.M.

STATE OF MINNESOTA, County of CASS

At the corner location shown on the sketch:

- On \_\_\_\_\_ found a \_\_\_\_\_
- left monument as found,  lowered monument,  removed monument (explain)
- On Jan. 22, 85 placed a 2" x 2" x 36" SQ Cass Co. iron pipe monument with aluminum cap

## SKETCH OF REFERENCE TIES

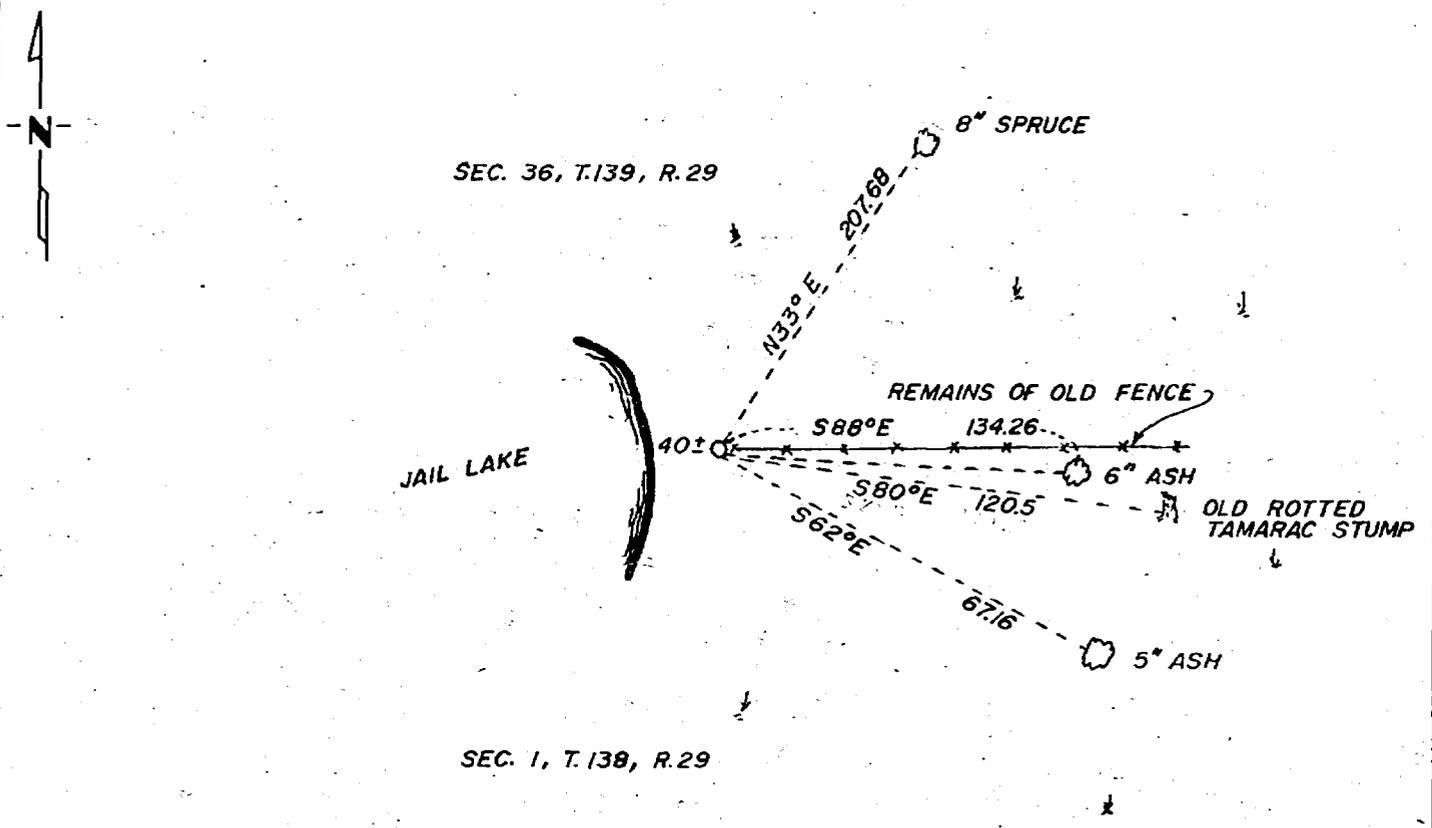

DISTANCES ARE TO NAILS DRIVEN IN THE SIDE OF THE TREES AND ALL TREES HAVE A 4" X 5" ALUMINUM TAG NAILED ON THEM.

Statement of evidence relative to this corner location is on back of page.

I hereby certify that this document and the data contained herein was prepared by me or under my direct supervision.

Walter E. Curio 2-5-85  
SIGNATURE DATE

Registration No. 11395

Land Surveyor,  Professional Engineer

County Surveyor,  County Engineer

280482

OFFICE OF THE REGISTER OF DEEDS  
County of Cass

I hereby certify that this document was filed in the Reg. of Deeds office at 2:30 P.M. on the 22 day of February A.D., 1985

Register of Deeds Cherline K. Kaylor  
By MS County Recorder, Deputy

DOCUMENT NO. 280482

Statement of Evidence:

IN 1863, A POST WAS SET FOR THE MC ON THE EAST SIDE OF JAIL LAKE IN THE ORIGINAL SURVEY WITH THE FOLLOWING BT'S, TAMARACK 6" NORTH 55 EAST 245 LKS AND A TAMARACK 12" SOUTH 84 EAST 253 lks.

ON NOVEMBER 1914, JOHN W. CURO AND FRANK DONNER FOUND THE SOUTHEAST TAMARACK BT PLAINLY MARKED FROM WHICH THEY SET A 4" x 4" x 48" POST FOR THE MC AS THIS CORNER SET IN THE LAKE THEY SET A WITNESS POST 46.50 FEET EAST.

IN 1929, JOHN W. CURO, FOUND THE SOUTHEAST BEARING TREE/AGAIN AND ALSO THE WITNESS POST SET 46.50 FEET EAST OF THE TRUE LOCATION. A FENCE HAD BEEN BUILT EAST FROM THIS POST.

ON JANUARY 22, 1985, WALTER E. CURO A REGISTERED LAND SURVEYOR FOUND THE REMAINS OF A POST AT THE END OF AN OLD FENCE TO THE EAST, ALSO THE REMAINS OF THE ROTTED TAMARACK BT WHICH CHECKS FOR DISTANCE AND BEARING TO A POINT 46.50 FEET WEST OF THE WITNESS POST. WE SET A 2" x 2" x 36" SQ CASS COUNTY IRON PIPE MONUMENT WITH ALUMINUM CAP FOR THE WITNESS CORNER TO THE MC FROM WHICH WE MARK BT'S AS SHOWN ON THE FRONT.