


# CERTIFICATE OF LOCATION OF GOVERNMENT CORNER

NORTHEAST Corner of Section 31, Township 141 N, Range 31 W, 5th P.M.

STATE OF MINNESOTA, County of Cass

At the corner location shown on the sketch:

- On 9/28/84 found a 2½ inch by 5 foot galvanized pipe with a 3 inch  
DATE  
brass cap, stamped as shown, up 20 inches.
  - left monument as found,  lowered monument,  removed monument (explain)
- On \_\_\_\_\_ placed a \_\_\_\_\_  
DATE

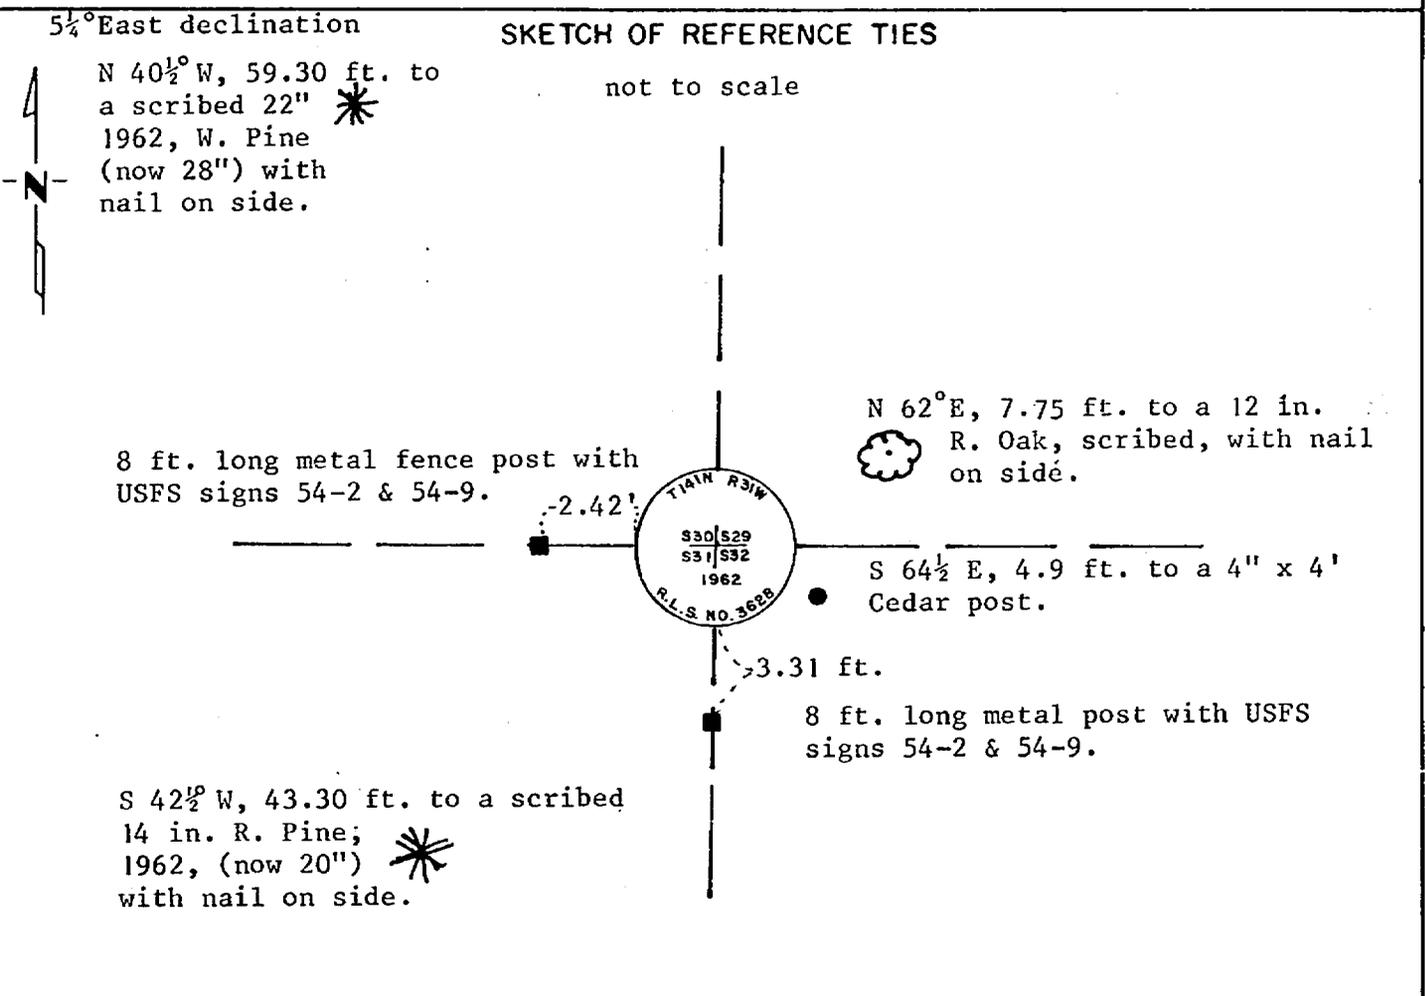

Statement of evidence relative to this corner location is on back of page.

I hereby certify that this document and the data contained herein was prepared by me or under my direct supervision.

Anthony E. Keich 12/10/84  
SIGNATURE DATE

Registration No. 12266

Land Surveyor,  Professional Engineer  
 County Surveyor,  County Engineer

280490  
 OFFICE OF THE REGISTER OF DEEDS  
 County of Cass

I hereby certify that this document was filed in the Reg. of Deeds office at 2:35 A.M. on the 25 day of February A.D., 1985

Register of Deeds Clodine Kayler  
 By MS Deputy

DOCUMENT NO. 280490

Statement of Evidence:

NORTHEAST CORNER OF SECTION 31, TOWNSHIP 141 NORTH,  
RANGE 31 WEST OF THE 5th PRINCIPAL MERIDIAN.

1873 - The original Public Land Survey was run by P.H. Conger. A wood post was set to mark the corner and four bearing trees were recorded as accessories:

6" Poplar S 09°W 6 links (3.96')  
8" Poplar N 12°W 9 links (5.94')  
6" Birch S 66°E 4 links (2.64')  
4" Birch N 51°E 10 links (6.60')

1921 - Elmer B. Horst Deputy Cass County Surveyor subdivided Section 31 found a wood post set by Guy Todd and three original bearing tree stumps NW, SW and SE. Set a 2 inch iron pipe to mark the corner. Record Book C, page 445.

1962 - Peter J. Meyer found the 2" inch iron set by Horst in 1921 also found a 10" Pine stump with scribbing visible no record of this tree was found. He replaced the 2 inch Horst iron with a stamped 3 inch brass capped U.S.F.S. monument and recorded four new accessories: Certificate filed 12/10/62 Document # 85,  
in book of Corner Certificates in  
Cass County Recorder's office.

14" R. Pine S 42½°W 43.3 ft.  
22" W. Pine N 40½°W 59.3 ft.  
4" x 4" Cedar post S 64½°E 4.9 ft.  
72" Steel sign post S 70°W 2.42 ft.

1984 - Kerick Surveying, Inc., Bemidji, MN. found the stamped 3 inch brass capped monument set by Meyer in 1962. Used this monument as found in the subdivision of Section 31 for the U.S. Forest Service. Also found Meyer's corner accessories. Set one new bearing tree and one new metal fence post that appear on this certificate.