

# CERTIFICATE OF LOCATION OF GOVERNMENT CORNER

WEST QUARTER Corner of Section 31, Township 141 N, Range 31 W, 5th P.M.

STATE OF MINNESOTA, County of Cass


At the corner location shown on the sketch:

- On 8/30/84 found a 2½ inch by 5 ft. long galvanized pipe with a 3 inch brass cap, stamped as shown, up .18 inches.
- left monument as found,  lowered monument,  removed monument (explain)
- On \_\_\_\_\_ placed a \_\_\_\_\_

5½° East declination

### SKETCH OF REFERENCE TIES

not to scale

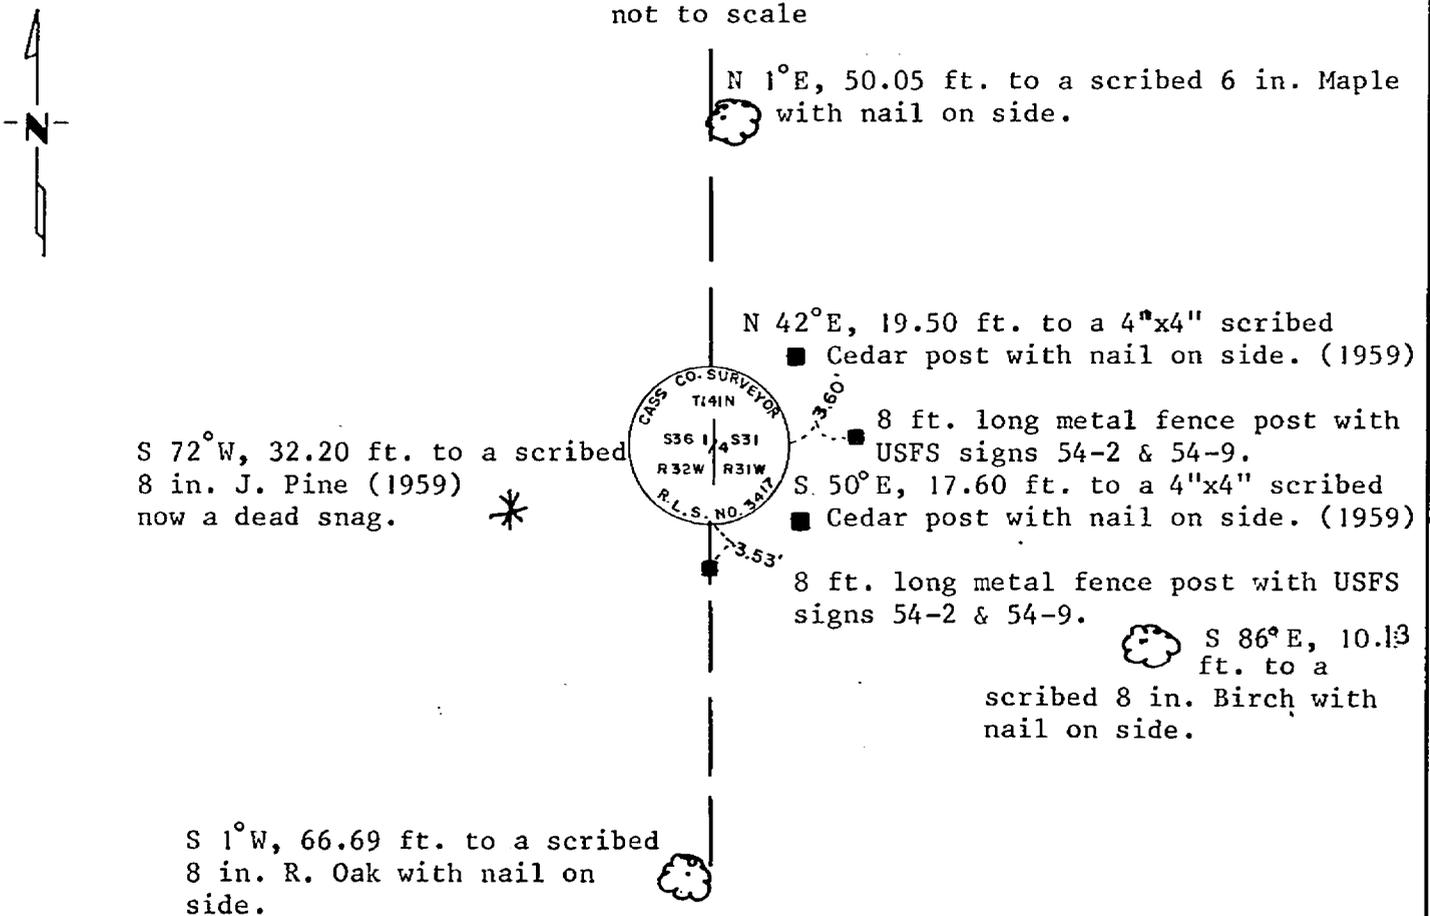

Statement of evidence relative to this corner location is on back of page.

I hereby certify that this document and the data contained herein was prepared by me or under my direct supervision.

Anthony P. Keviel 12/12/84  
SIGNATURE DATE

Registration No. 12266

Land Surveyor,  Professional Engineer

County Surveyor,  County Engineer

280493

OFFICE OF THE REGISTER OF DEEDS  
County of Cass

I hereby certify that this document was filed in the Reg. of Deeds office at 9:50 A.M. on the 25 day of February A.D., 19 85

Register of Deeds Clouline Kayler  
By MS Deputy

DOCUMENT NO. 280493

Statement of Evidence:

WEST QUARTER CORNER OF SECTION 31, TOWNSHIP 141 NORTH,  
RANGE 31 WEST OF THE 5th PRINCIPAL MERIDIAN.

1871 - The original Public Land Survey was run by G.R. Stuntz. A wood post was set to mark the corner and two bearing trees were recorded as accessories:

7" W. Birch N 65°E 68 links (44.88')  
15" Y. Pine N 68°W 18 links (11.88')

1915 - Harry S. Todd Deputy Hubbard County Surveyor found no evidence of the original survey or its accessories. Set corner by lost methods in his subdivision of Section 36, T141N, R 32 W. Set a poplè stake and two bearing trees:

6" J. Pine S 29°12' W 53.75ft.  
4" N. Pine S 61°15' E 58.00 ft.

1921 - Elmer B. Horst Deputy Cass County Surveyor found the wood stake set by Todd in 1915 replaced stake with a 2" x 48" iron. Record Book C, page 445.

1959 - Harold Curo Cass County Surveyor found the 2" x 48" iron set by Horst in 1921 replaced monument with a 3 inch stamped brass capped monument and recorded three new accessories:

Certificate filed 3/22/60 Document # 26,  
in book of Corner Certificates 8" J.Pine S 71°41' W 32.20 ft.  
in Cass County Recorder's office. 4"x4" Cedar post S 49°37' E 17.60 ft.  
4"x4" Cedar post N 41°57' E 19.50 ft.

1962 - R.H. McDonald found 3 inch stamped monument and accessories set by Curo. stated that NE Cedar post should be S 52°E others checked reasonably close.

1984 - Kerick Surveying, Inc., Bemidji, MN. found 3 inch brass capped monument set by Curo in 1959. Subdivided Section 31 for the U.S. Forest Service used this monument as set by Curo also accepted the position based on the history of the monument. No other information is available. The SW J, Pine is now a dead snag. Set new corner accessories that appear on this certificate.