

CERTIFICATE OF LOCATION OF GOVERNMENT CORNER

WITNESS COR. TO M.C. # 22 Corner of Section 32-33, Township 141 N, Range 31 W, 5th P.M.


STATE OF MINNESOTA, County of Cass

At the corner location shown on the sketch:

- On _____ found a _____
DATE
- left monument as found, lowered monument, removed monument (explain)
- On 9/21/84 placed a 2½ inch by 5 foot long galvanized pipe with 3 inch
DATE
 brass cap, stamped as shown, up 18 inches.

5¼° East declination

SKETCH OF REFERENCE TIES not to scale

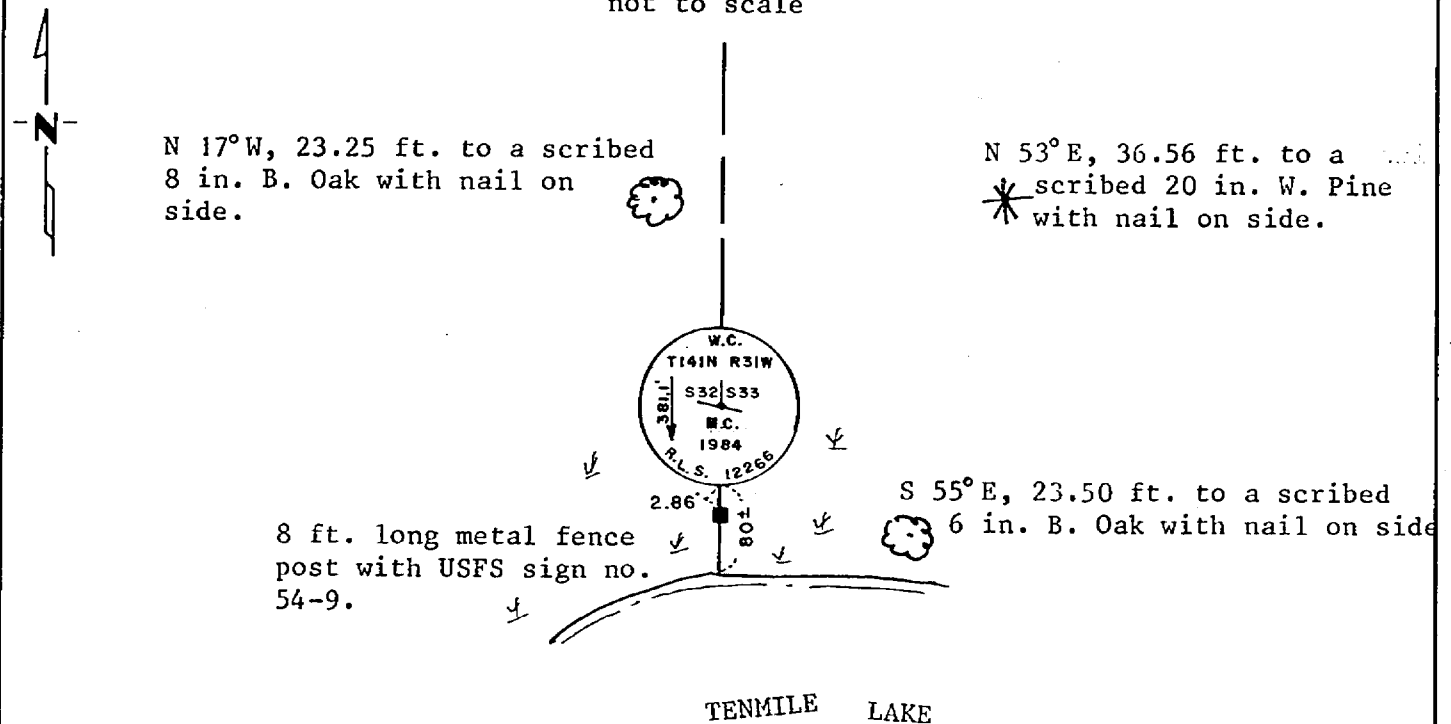

Statement of evidence relative to this corner location is on back of page.

I hereby certify that this document and the data contained herein was prepared by me or under my direct supervision.

Anthony D. Kerich
SIGNATURE _____ DATE _____

Registration No. _____
 Land Surveyor, Professional Engineer
 County Surveyor, County Engineer

280496

OFFICE OF THE REGISTER OF DEEDS
 County of Cass

I hereby certify that this document was filed in the Reg. of Deeds office at 10:05 A.M. on the 25 day of February A.D., 1985
 Register of Deeds Chloé Kayne
County Recorder
 By MS Deputy

DOCUMENT NO. 280496

Statement of Evidence:

WITNESS CORNER TO MEANDER CORNER No. 22, SECTION 32 AND
33, TOWNSHIP 141 NORTH, RANGE 31 WEST OF THE 5th PRINCIPAL
MERIDIAN. NORTH SIDE OF TENMILE LAKE.

1873 - The original Survey was run by P.H. Conger. Set a wood post to mark the corner and recorded two bearing trees as accessories:

6" Tamarack N 15°E 94 links (62.04')
4" Tamarack N 19°W 108 links (71.28')

1984 - Kerick Surveying, Inc., Bemidji, MN. subdivided Section 32 for the U.S. forest Service. The only records available were the original survey. We found no trace of the original survey or its accessories. We found a 1½" iron set by Walter Curo R.L.S. in 1981; did not accept this iron for the M.C. We found the East line of Section 32 to be considerably longer than the distance called for in the original notes. A proportion for the M.C. would put the M.C. 300 ft. more or less, into Tenmile Lake. Set Witness Corner for M.C. No.22; 381.10' North by proportioned distance from the Northeast Corner of Section 32 on line with a position determined for the Southwest Corner of Section 32, which falls in Ten mile Lake. Set a U.S.F.S. 3 inch stamped brass capped monument for W.C. and recorded new accessories that appear on this certificate. Witness Corner to Meander Corner No. 22 is 381.10 ft. North of proportioned distance for Meander Corner No. 22.