

CERTIFICATE OF LOCATION OF GOVERNMENT CORNER

North Quarter Corner of Section 24, Township 144 N., Range 25 W., 5th P.M.


STATE OF MINNESOTA, County of Cass

At the corner location shown on the sketch:

- On _____ found a _____
DATE
- left monument as found, lowered monument, removed monument (explain)
- On 1-24-1985 placed a 5/8" by 13 feet long Aluminum Rod with 3" Aluminum Cap
DATE
stamped as shown, up 1.00 foot.

5° EAST Declination

SKETCH OF REFERENCE TIES
NOT TO SCALE

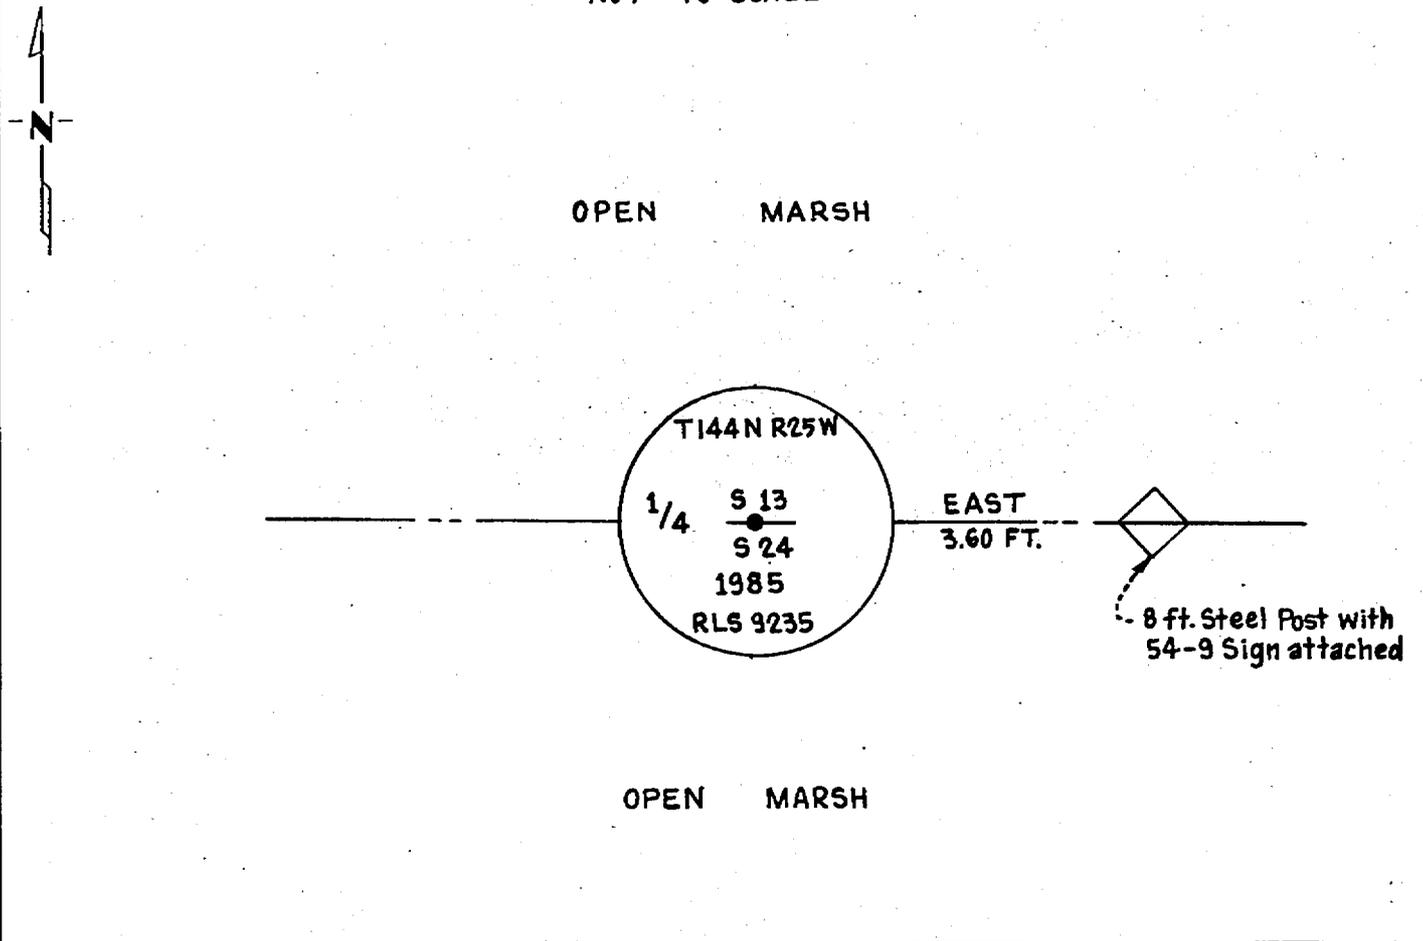

Statement of evidence relative to this corner location is on back of page.

I hereby certify that this document and the data contained herein was prepared by me or under my direct supervision.

James H. Parker 3/29/85
SIGNATURE DATE
Registration No. 9235
 Land Surveyor, Professional Engineer
 County Surveyor, County Engineer

281947
OFFICE OF THE COUNTY RECORDER
County of Cass
I hereby certify that this document was filed in the Co. Recorders office at 9:10 A .M. on the 15 day of May A.D., 19 85
County Recorder Claudine Kozler
By MS, Deputy
DOCUMENT NO. 281947

Statement of Evidence:

N23

This corner was originally established in April, 1876, by B.C. Baldwin, Deputy Surveyor. The field notes of that survey are filed in the office of the Secretary of State, St. Paul, Minnesota. Mr. Baldwin's notes state that a post was set to mark the corner and no trees for reference.

On August 13, 1984, personnel from Advance Surveying & Engineering Co. made a thorough search for this corner and the above mentioned references but to no avail. This search area is an open Marsh.

On January 24, 1985, an additional search was made by Advance prior to reestablishing this corner at its "lost" position half way and on line between adjacent section corners and as shown on the sketch.